
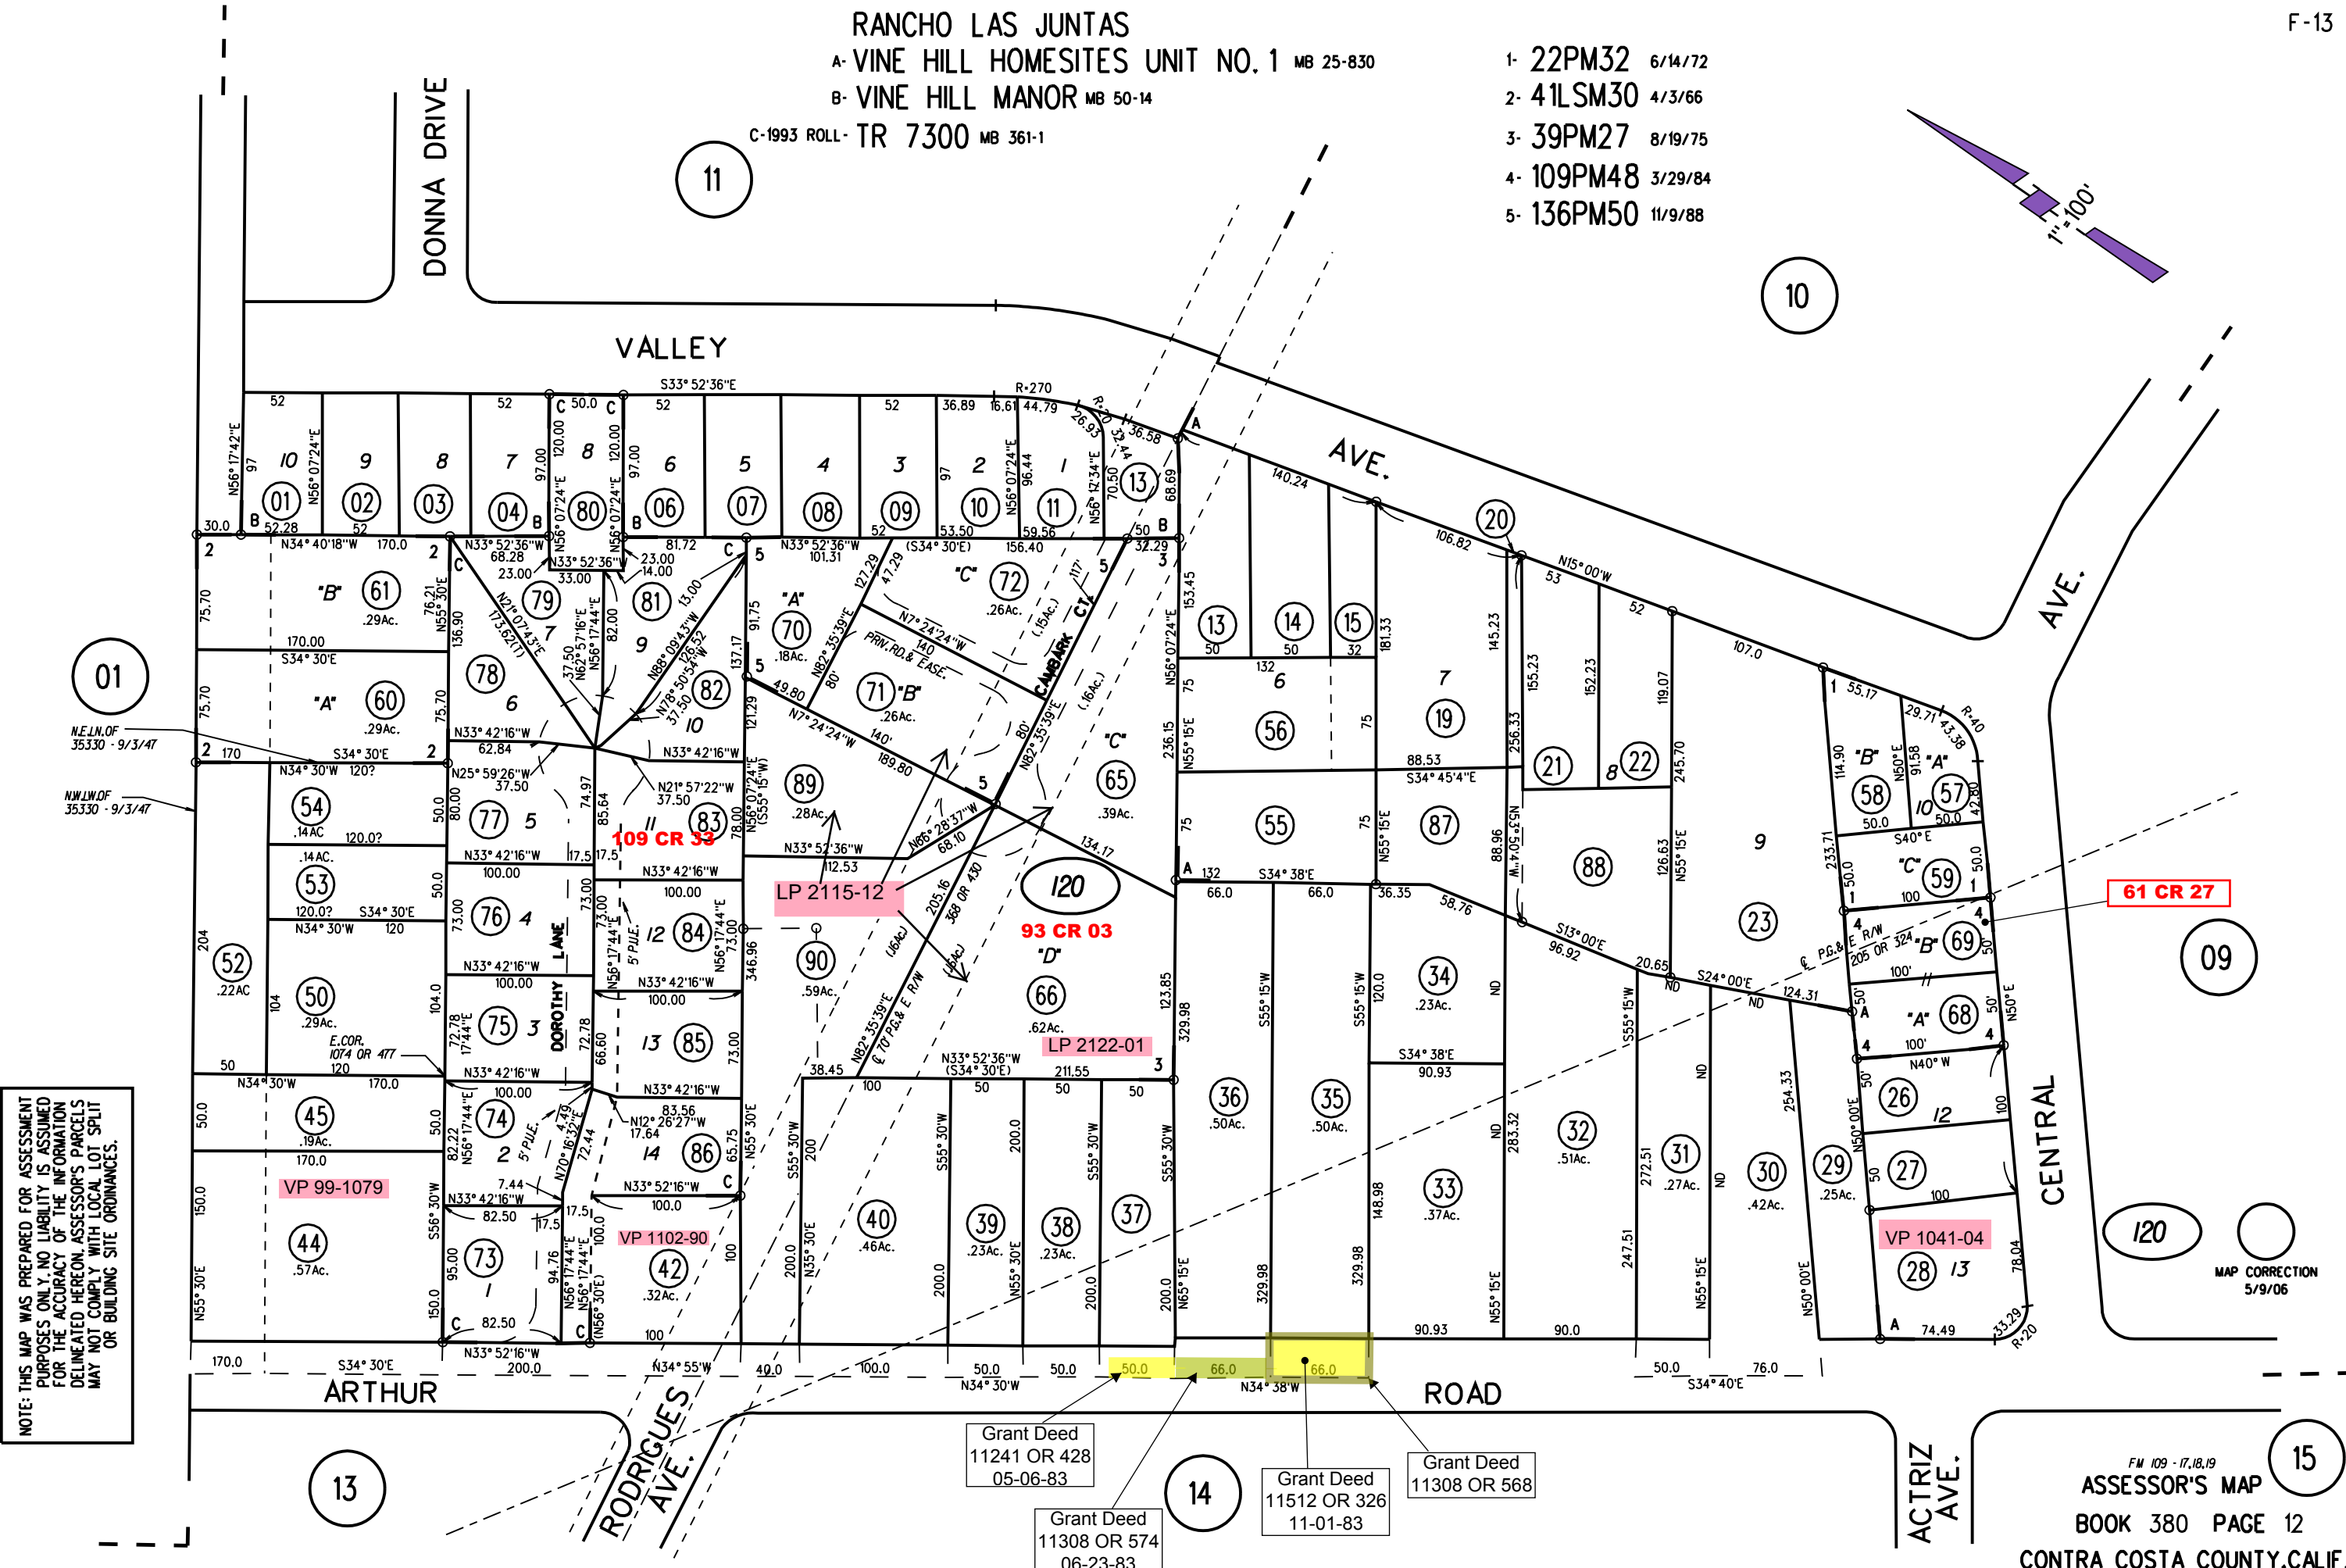


RANCHO LAS JUNTAS
A- VINE HILL HOMESITES UNIT NO. 1 MB 25-830
B- VINE HILL MANOR MB 50-14
C-1993 ROLL- TR 7300 MB 361-1

- 1- 22PM32 6/14/72
- 2- 41LSM30 4/3/66
- 3- 39PM27 8/19/75
- 4- 109PM48 3/29/84
- 5- 136PM50 11/9/88

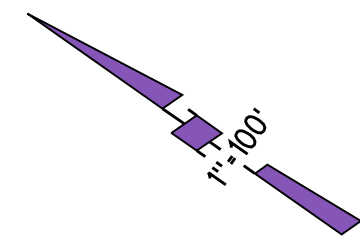

MAP CORRECTION
5/9/06

Grant Deed
11241 OR 428
05-06-83

Grant Deed
11308 OR 574
06-23-83

Grant Deed
11512 OR 326
11-01-83

Grant Deed
11308 OR 568

FM 109 - 17,18,19
ASSESSOR'S MAP
BOOK 380 PAGE 12
CONTRA COSTA COUNTY, CALIF.