

RANCHO LAS JUNTAS

A-1955 ROLL VINE HILL VALLEY M.B.53--22

C-1999 ROLL POR TR 7503 MB 406-4

B-1928 ROLL HIRSHFIELD TRACT M.B.37-27

1- 37L.S.M.35 10-6-65



2-1974 51L.S.M.36 1-16-69

3-148PM41 10-8-90

OFF. OF DED. DRAIN ESMT. 6901 OR 383 03-29-73 CORRECTED 7710 OR 73 12-12-75

OFF. OF DED. 9370 OR 736 05-25-79

NOTE: THIS MAP WAS PREPARED FOR ASSESSMENT PURPOSES ONLY. NO LIABILITY IS ASSUMED FOR THE ACCURACY OF THE INFORMATION DELINEATED HEREON. ASSESSOR'S PARCELS MAY NOT COMPLY WITH LOCAL LOT SPLIT OR BUILDING SITE ORDINANCES.

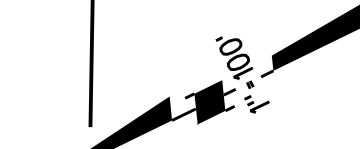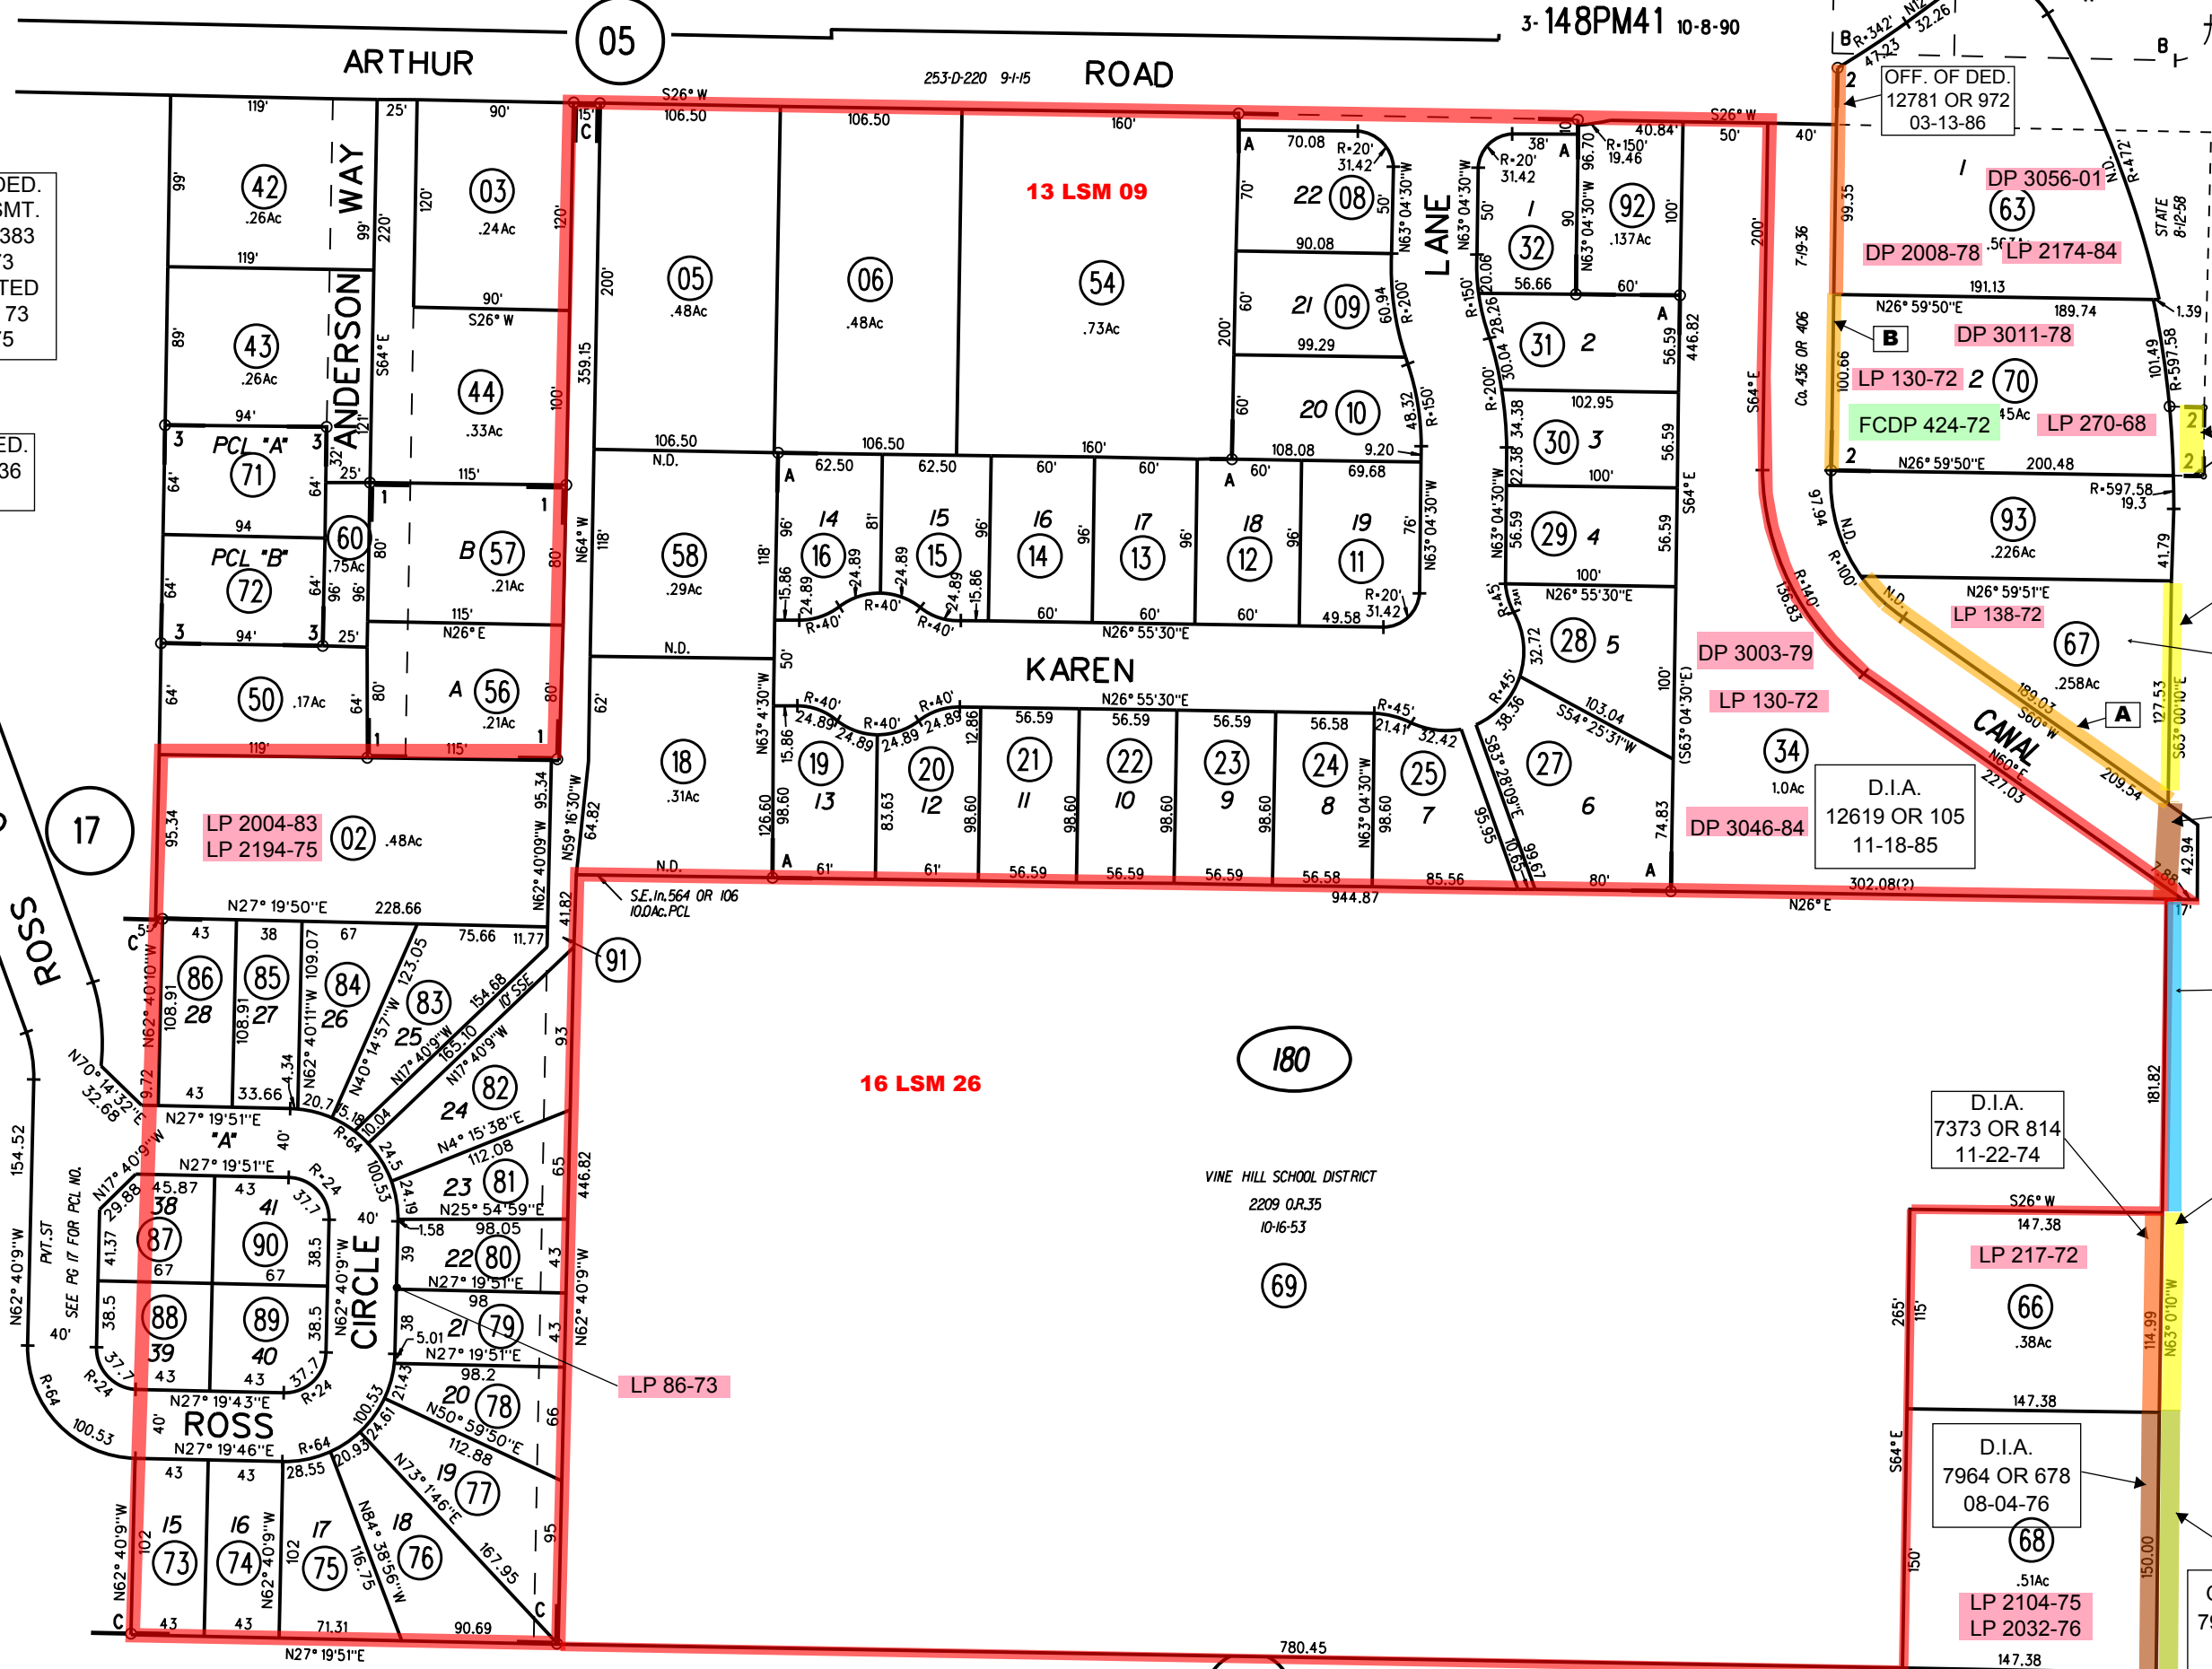

Grant Deed 9210 OR 940 02-01-79
Grant Deed 7151 OR 460 02-07-74

P.B. 161

D.I.A. 12619 OR 105 11-18-85

8970 OR 7 8-16-78

Grant Deed 6771 OR 840 10-11-72

D.I.A. 7373 OR 814 11-22-74

D.I.A. 7964 OR 678 08-04-76

Grant Deed 7964 OR 676 10-11-72

ASSESSOR'S MAP BOOK 380 PAGE 18 CONTRA COSTA COUNTY, CALIF.