
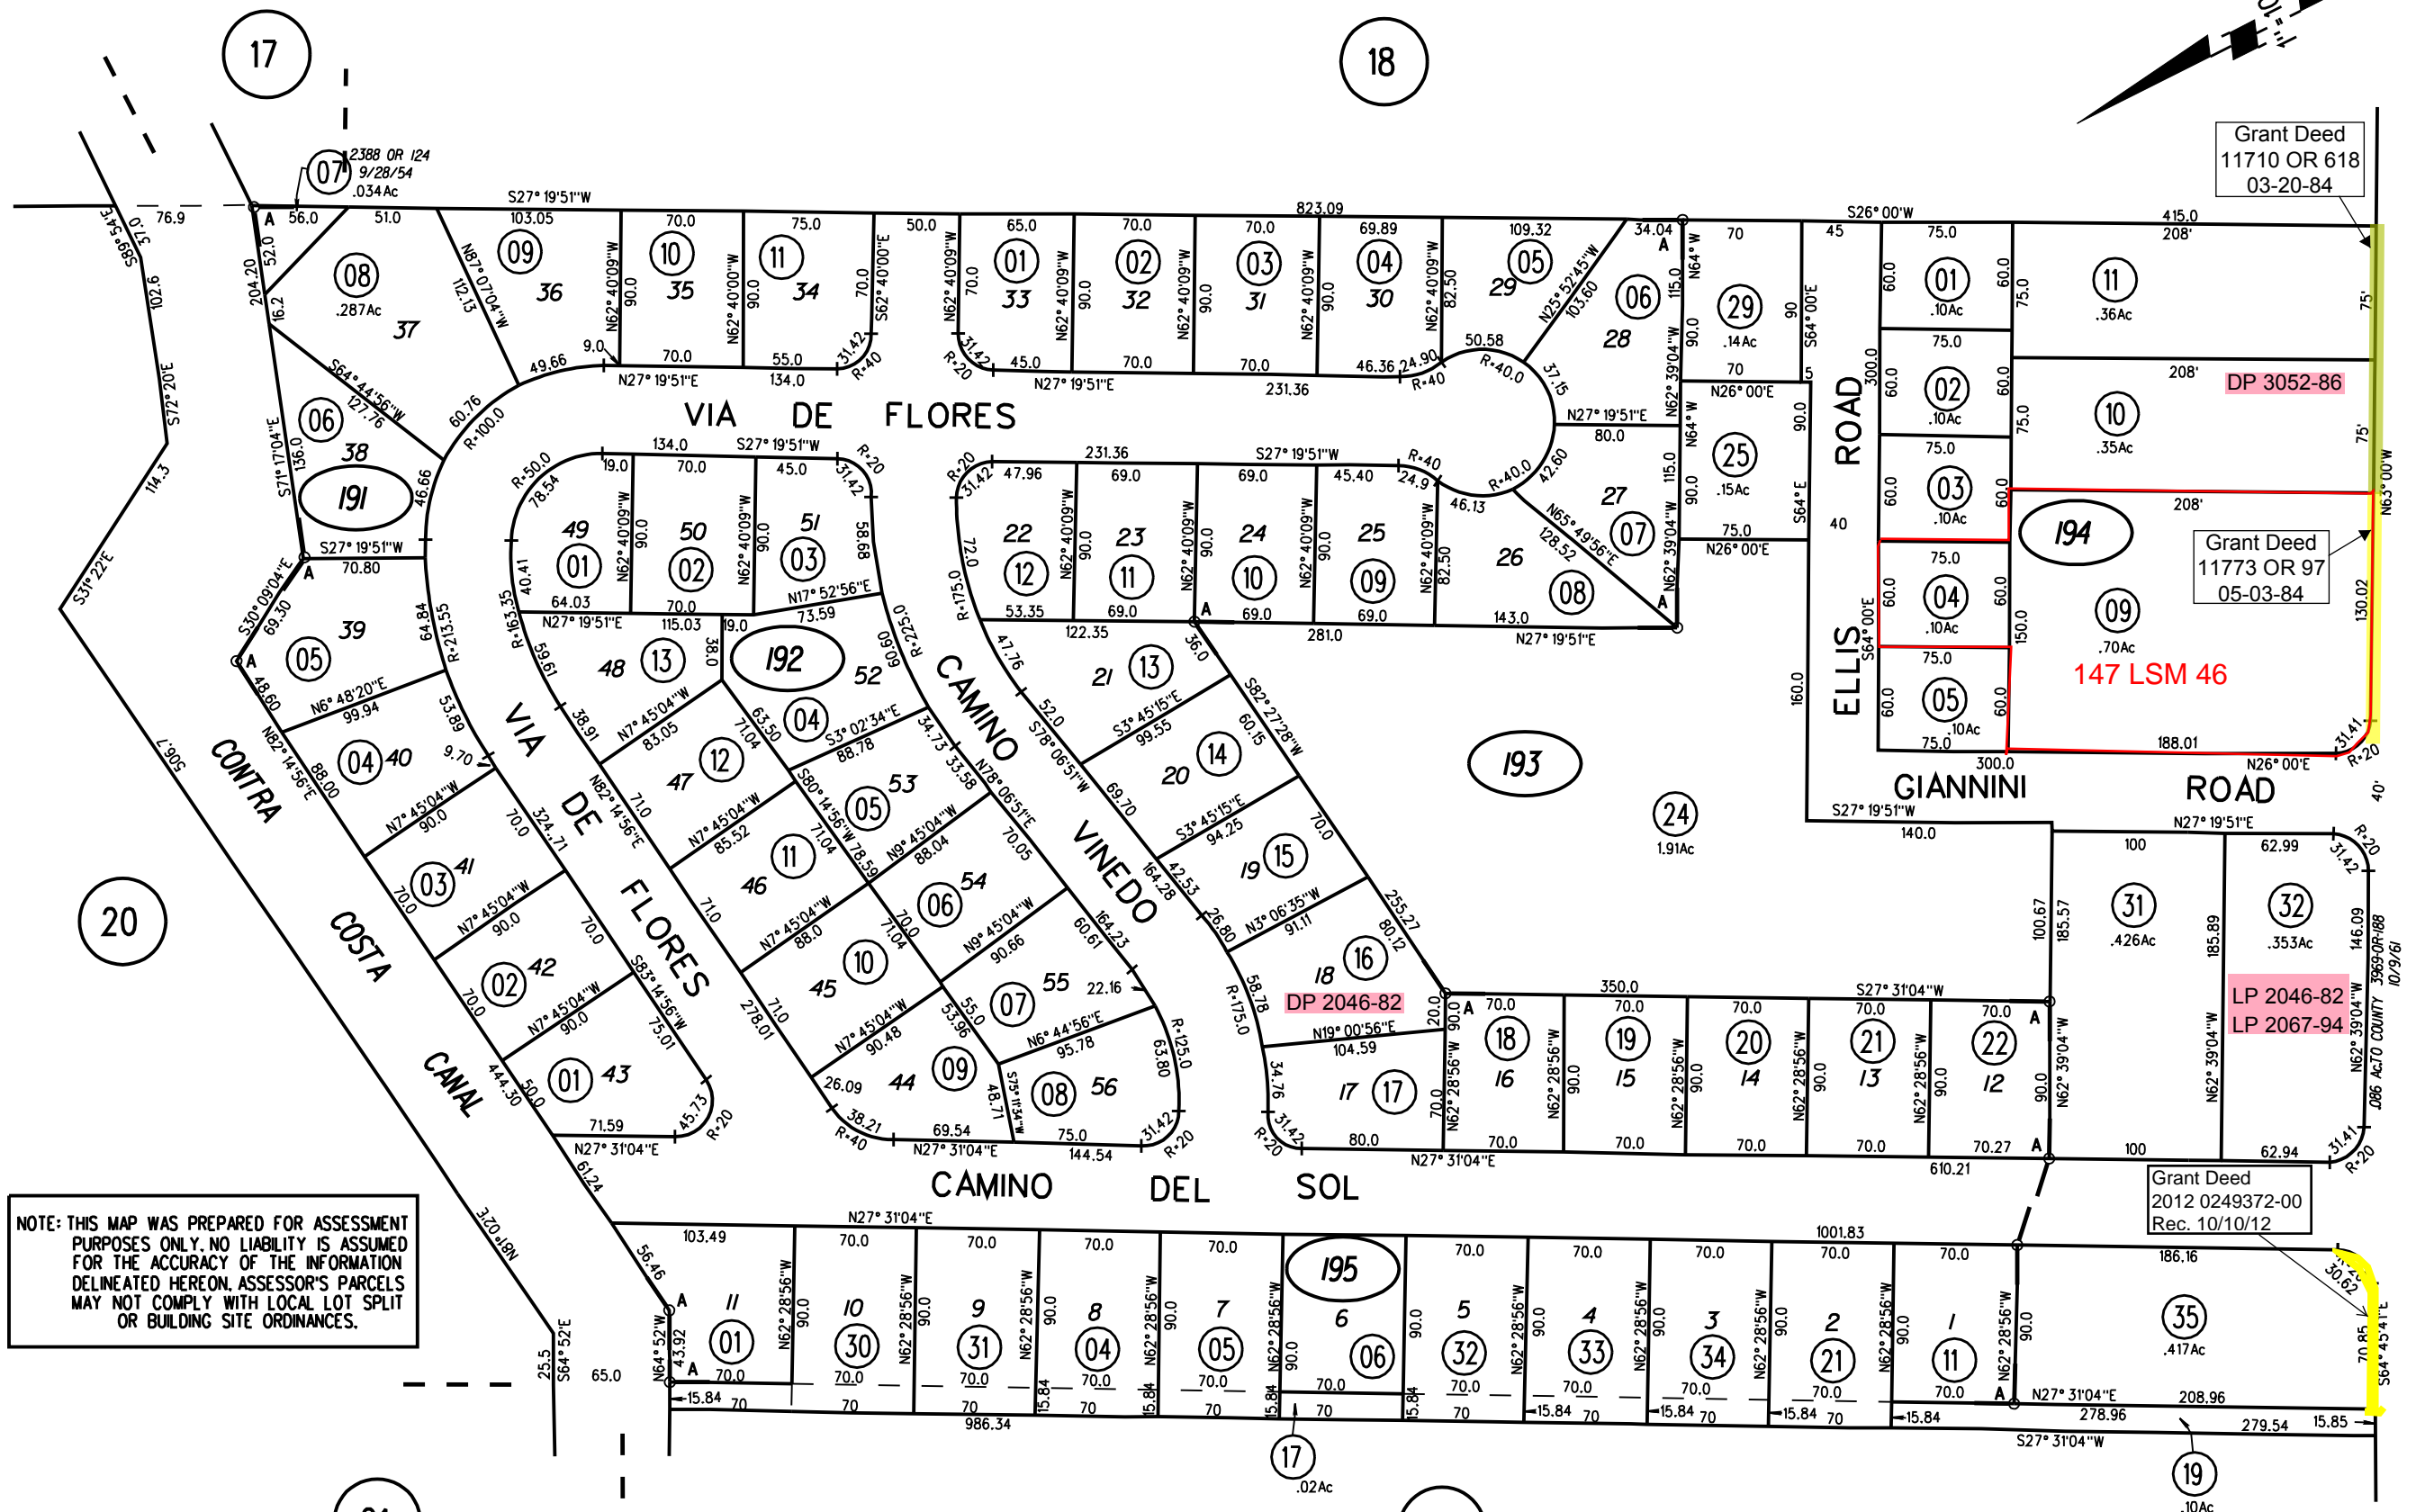


RANCHO LAS JUNTAS  
A VALLE DEL SOL - 48 MB 1

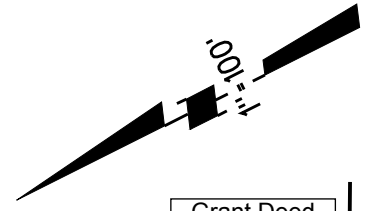

Grant Deed  
11710 OR 618  
03-20-84

Grant Deed  
11773 OR 97  
05-03-84

Grant Deed  
2012 0249372-00  
Rec. 10/10/12

NOTE: THIS MAP WAS PREPARED FOR ASSESSMENT PURPOSES ONLY. NO LIABILITY IS ASSUMED FOR THE ACCURACY OF THE INFORMATION DELINEATED HEREON. ASSESSOR'S PARCELS MAY NOT COMPLY WITH LOCAL LOT SPLIT OR BUILDING SITE ORDINANCES.

- 17
- 18
- 19
- 191
- 192
- 193
- 194
- 195
- P.B. 161
- MAP CORR 8/5/05
- 07 & 08
- 35
- 12/5/12