
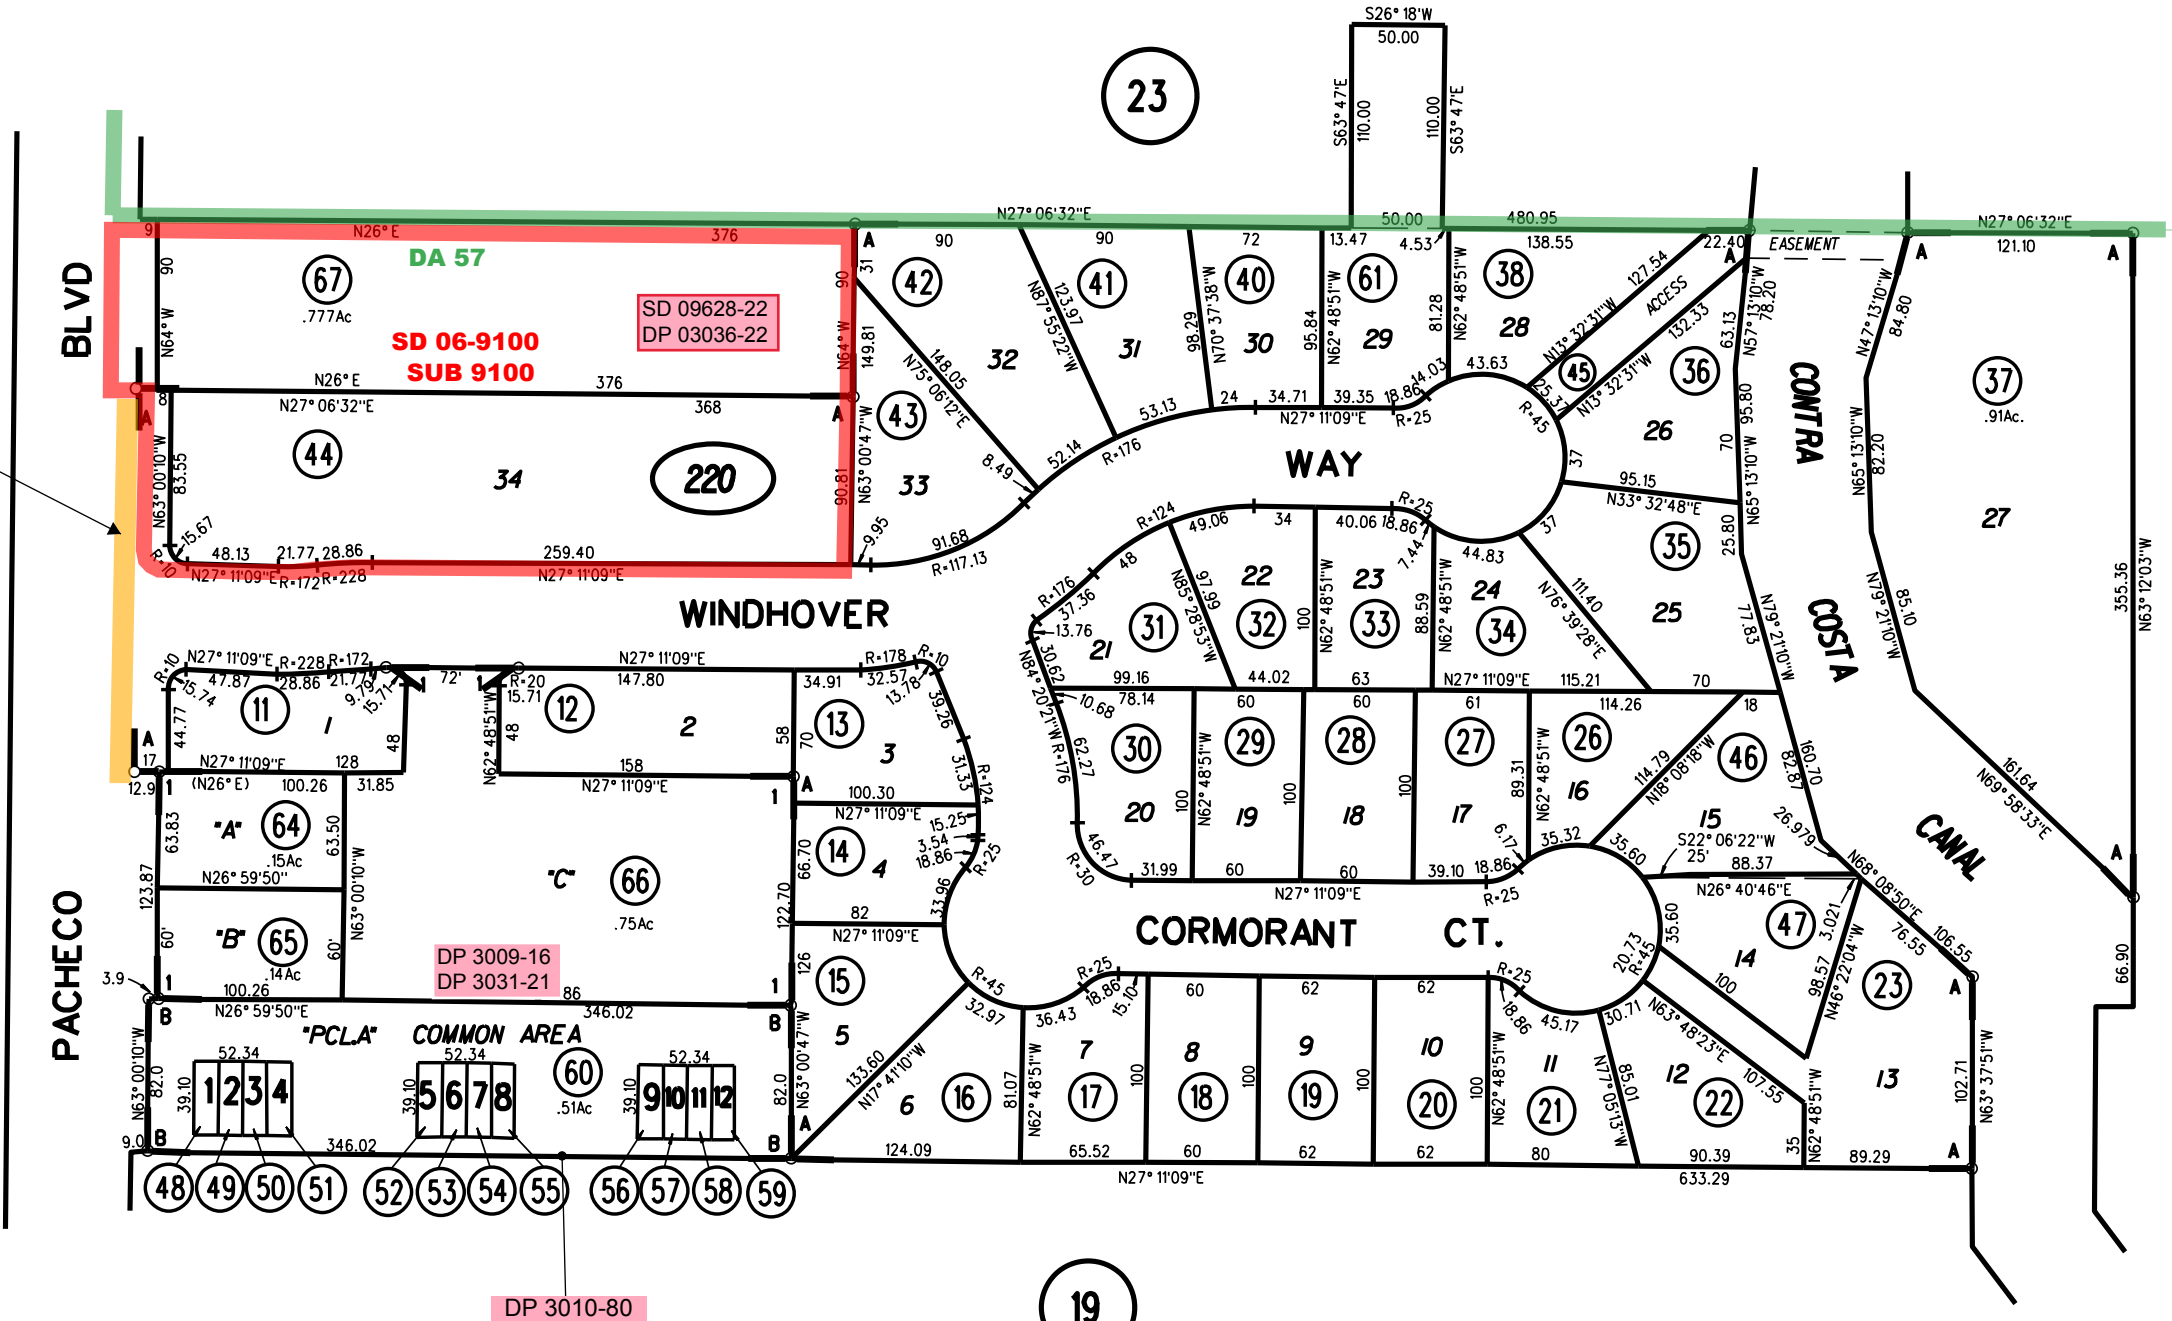


**RANCHO LAS JUNTAS**  
 A-1979 ROLL TRACT 5210 MEADOW BROOK M.B.-211-21  
 B-1981 ROLL TRACT 5934 PINE VIEW TOWNHOUSES M.B. 249-6  
 C.C.&R.'S 10616/294 12-17-81  
 1- 143 P.M.48 12-5-89

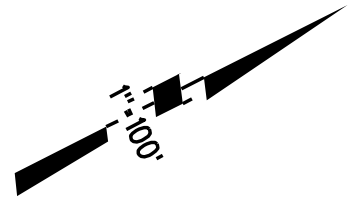

CONSENT TO DED.  
 8878 OR 908  
 06-14-78

161  
 PB

DP 3010-80

DP 3009-16  
 DP 3031-21

SD 09628-22  
 DP 03036-22

SD 06-9100  
 SUB 9100

NOTE: THIS MAP WAS PREPARED FOR ASSESSMENT PURPOSES ONLY. NO LIABILITY IS ASSUMED FOR THE ACCURACY OF THE INFORMATION DELINEATED HEREON. ASSESSOR'S PARCELS MAY NOT COMPLY WITH LOCAL LOT SPLIT OR BUILDING SITE ORDINANCES.

220      67  
 1/26/15

6-22-78      1-30-90  
**ASSESSOR'S MAP**  
 BOOK 380 PAGE 22  
 CONTRA COSTA COUNTY, CALIF.