



A- POR. LOT Q NOB HILL SUB. VOL. B PG. 39
 B- TRACT 2480 M.B. 66-15-16 1- 180P.M.29 3-05-01
 C- TRACT 2765 M.B. 78-18
 D- 1988 ROLL- TRACT 6918 M.B. 316-10
 E- 2001 ROLL- TRACT 8212 M.B. 425-32

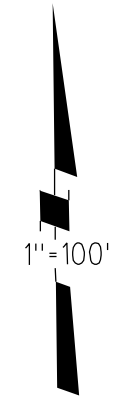

P.B.
402

BELFAIR DR.

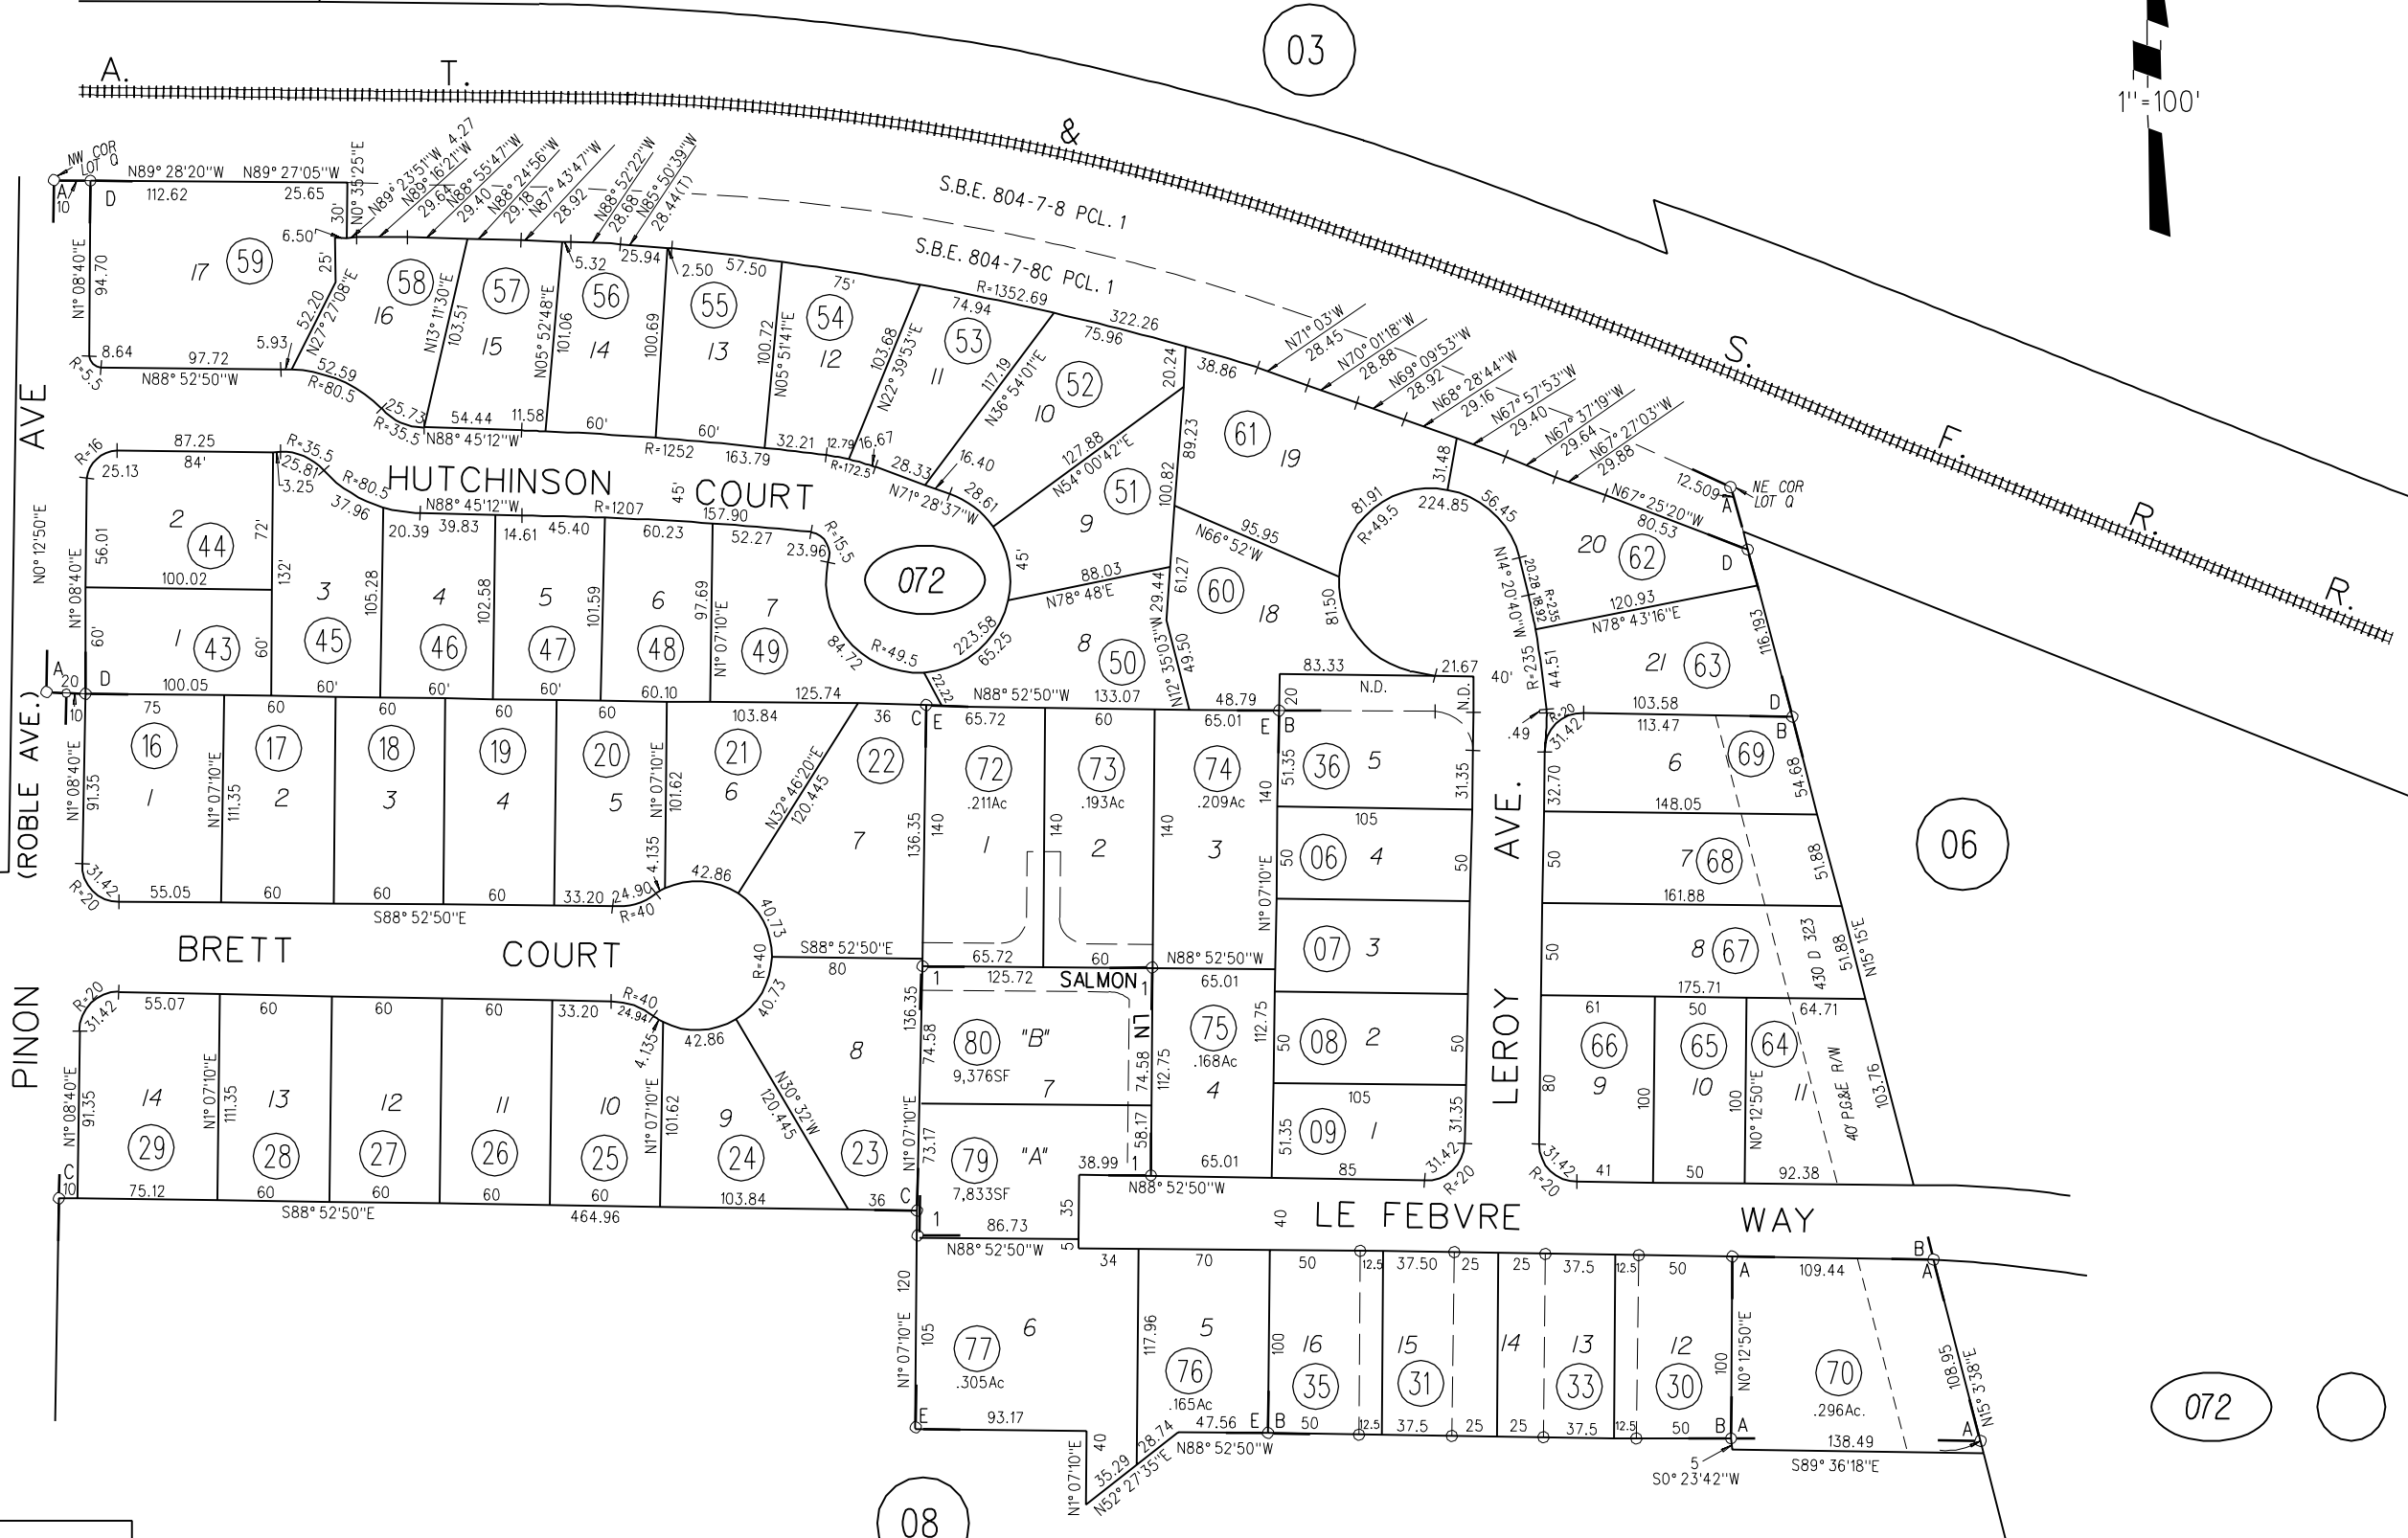

NOTE: THIS MAP WAS PREPARED FOR ASSESSMENT PURPOSES ONLY. NO LIABILITY IS ASSUMED FOR THE ACCURACY OF THE INFORMATION DELINEATED HEREON. ASSESSOR'S PARCELS MAY NOT COMPLY WITH LOCAL LOT SPLIT OR BUILDING SITE ORDINANCES.