

~~84 PM 18 02/09/80~~

C - 2003 ROLL - TRACT 8521 M.B. 446-14

2- 131 PM 23 12/28/87

A - 1996 ROLL - TRACT 6931 M.B. 378-47

B - 1996 ROLL - TRACT 7930 M.B. 378-49

1" = 100'

1' WIDE STRIP PART OF LOT 21

BELFAIR DR

BK 402

BAY VIEW FARM RD

PINON AVE

PRIMROSE LN

PRIMROSE LN

LOPES LN

DONEGAL RD


425 M 32
180 PM 29

446 M 14

EIR 97-35

223 CR 31

NOTE: THIS MAP WAS PREPARED FOR ASSESSMENT PURPOSES ONLY. NO LIABILITY IS ASSUMED FOR THE ACCURACY OF THE INFORMATION DELINEATED HEREON. ASSESSOR'S PARCELS MAY NOT COMPLY WITH LOCAL LOT SPLIT OR BUILDING SITE ORDINANCES.

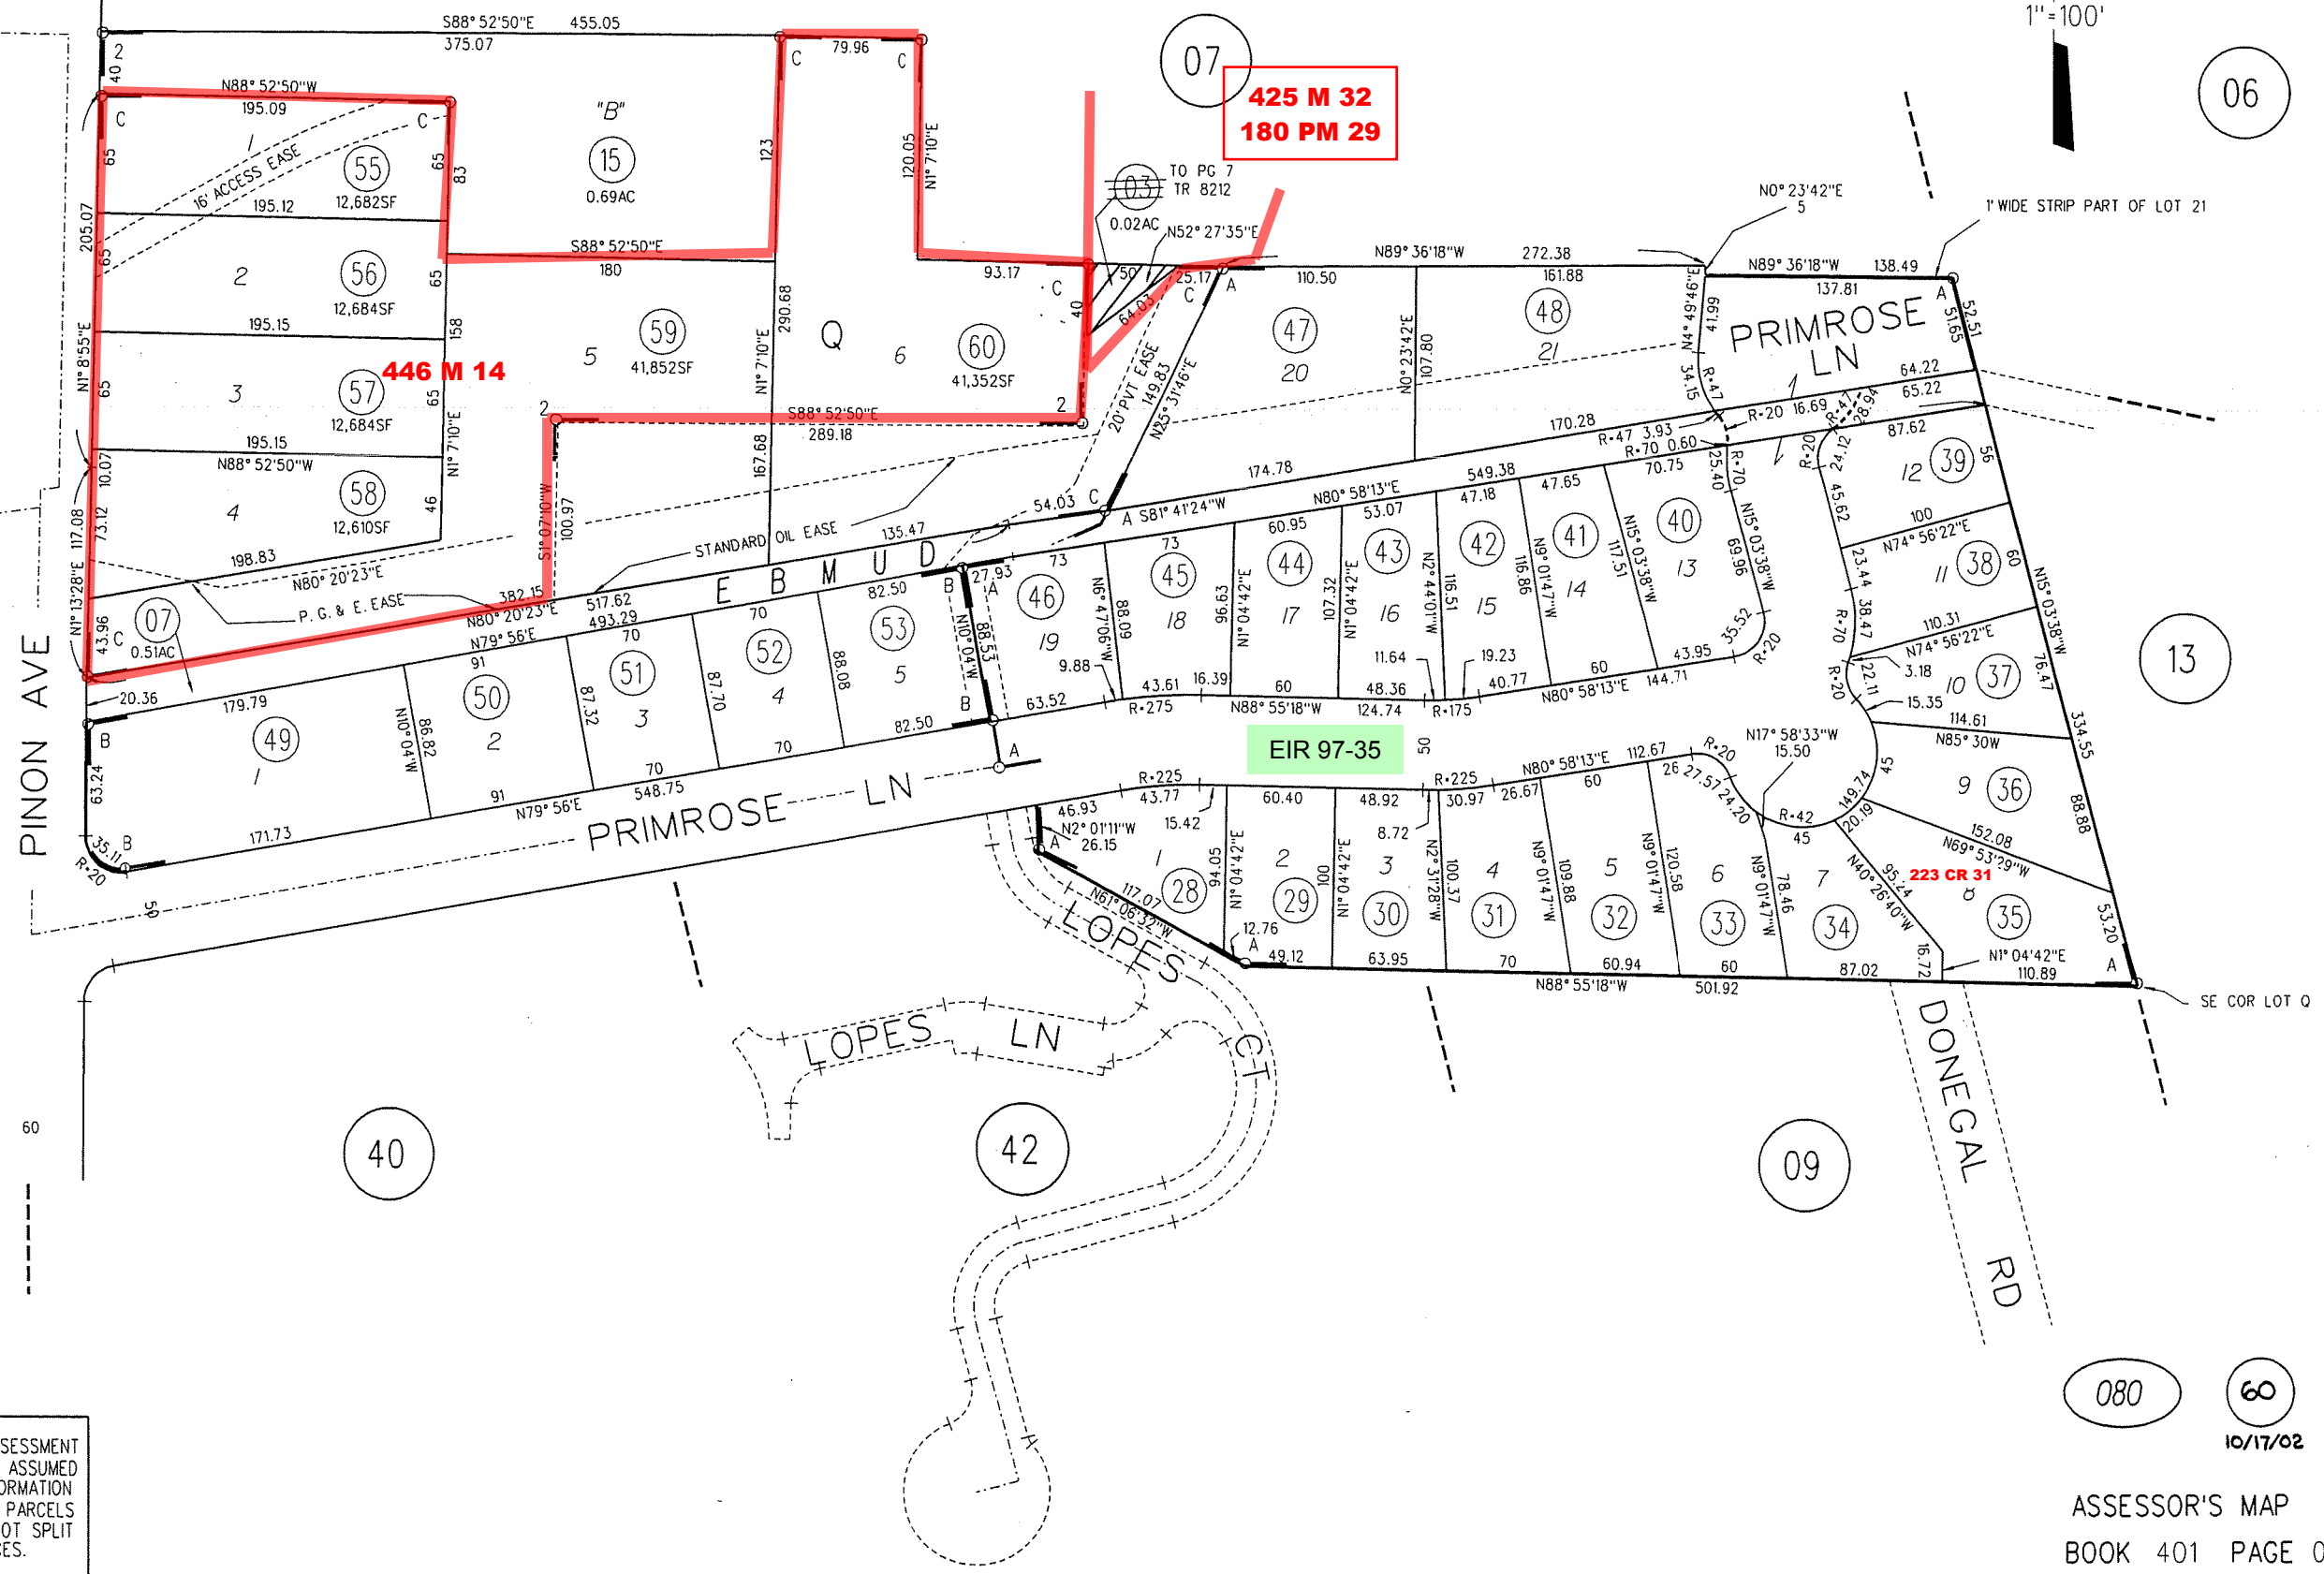

06

13

40

42

09

080

60

10/17/02