


A- MEADOW PARK-UNIT No 1 MB 44-29  
 B- TRACT 317-2 (MEADOW PARK UNIT NO 2) MB 53-47  
 DOHRMANN RANCH E-115  
 1- 106PM41 8/1/83  
 C- TRACT 8746 (SERITA) MB 486-29 12/15/05

2- 201PM24 10-30-07

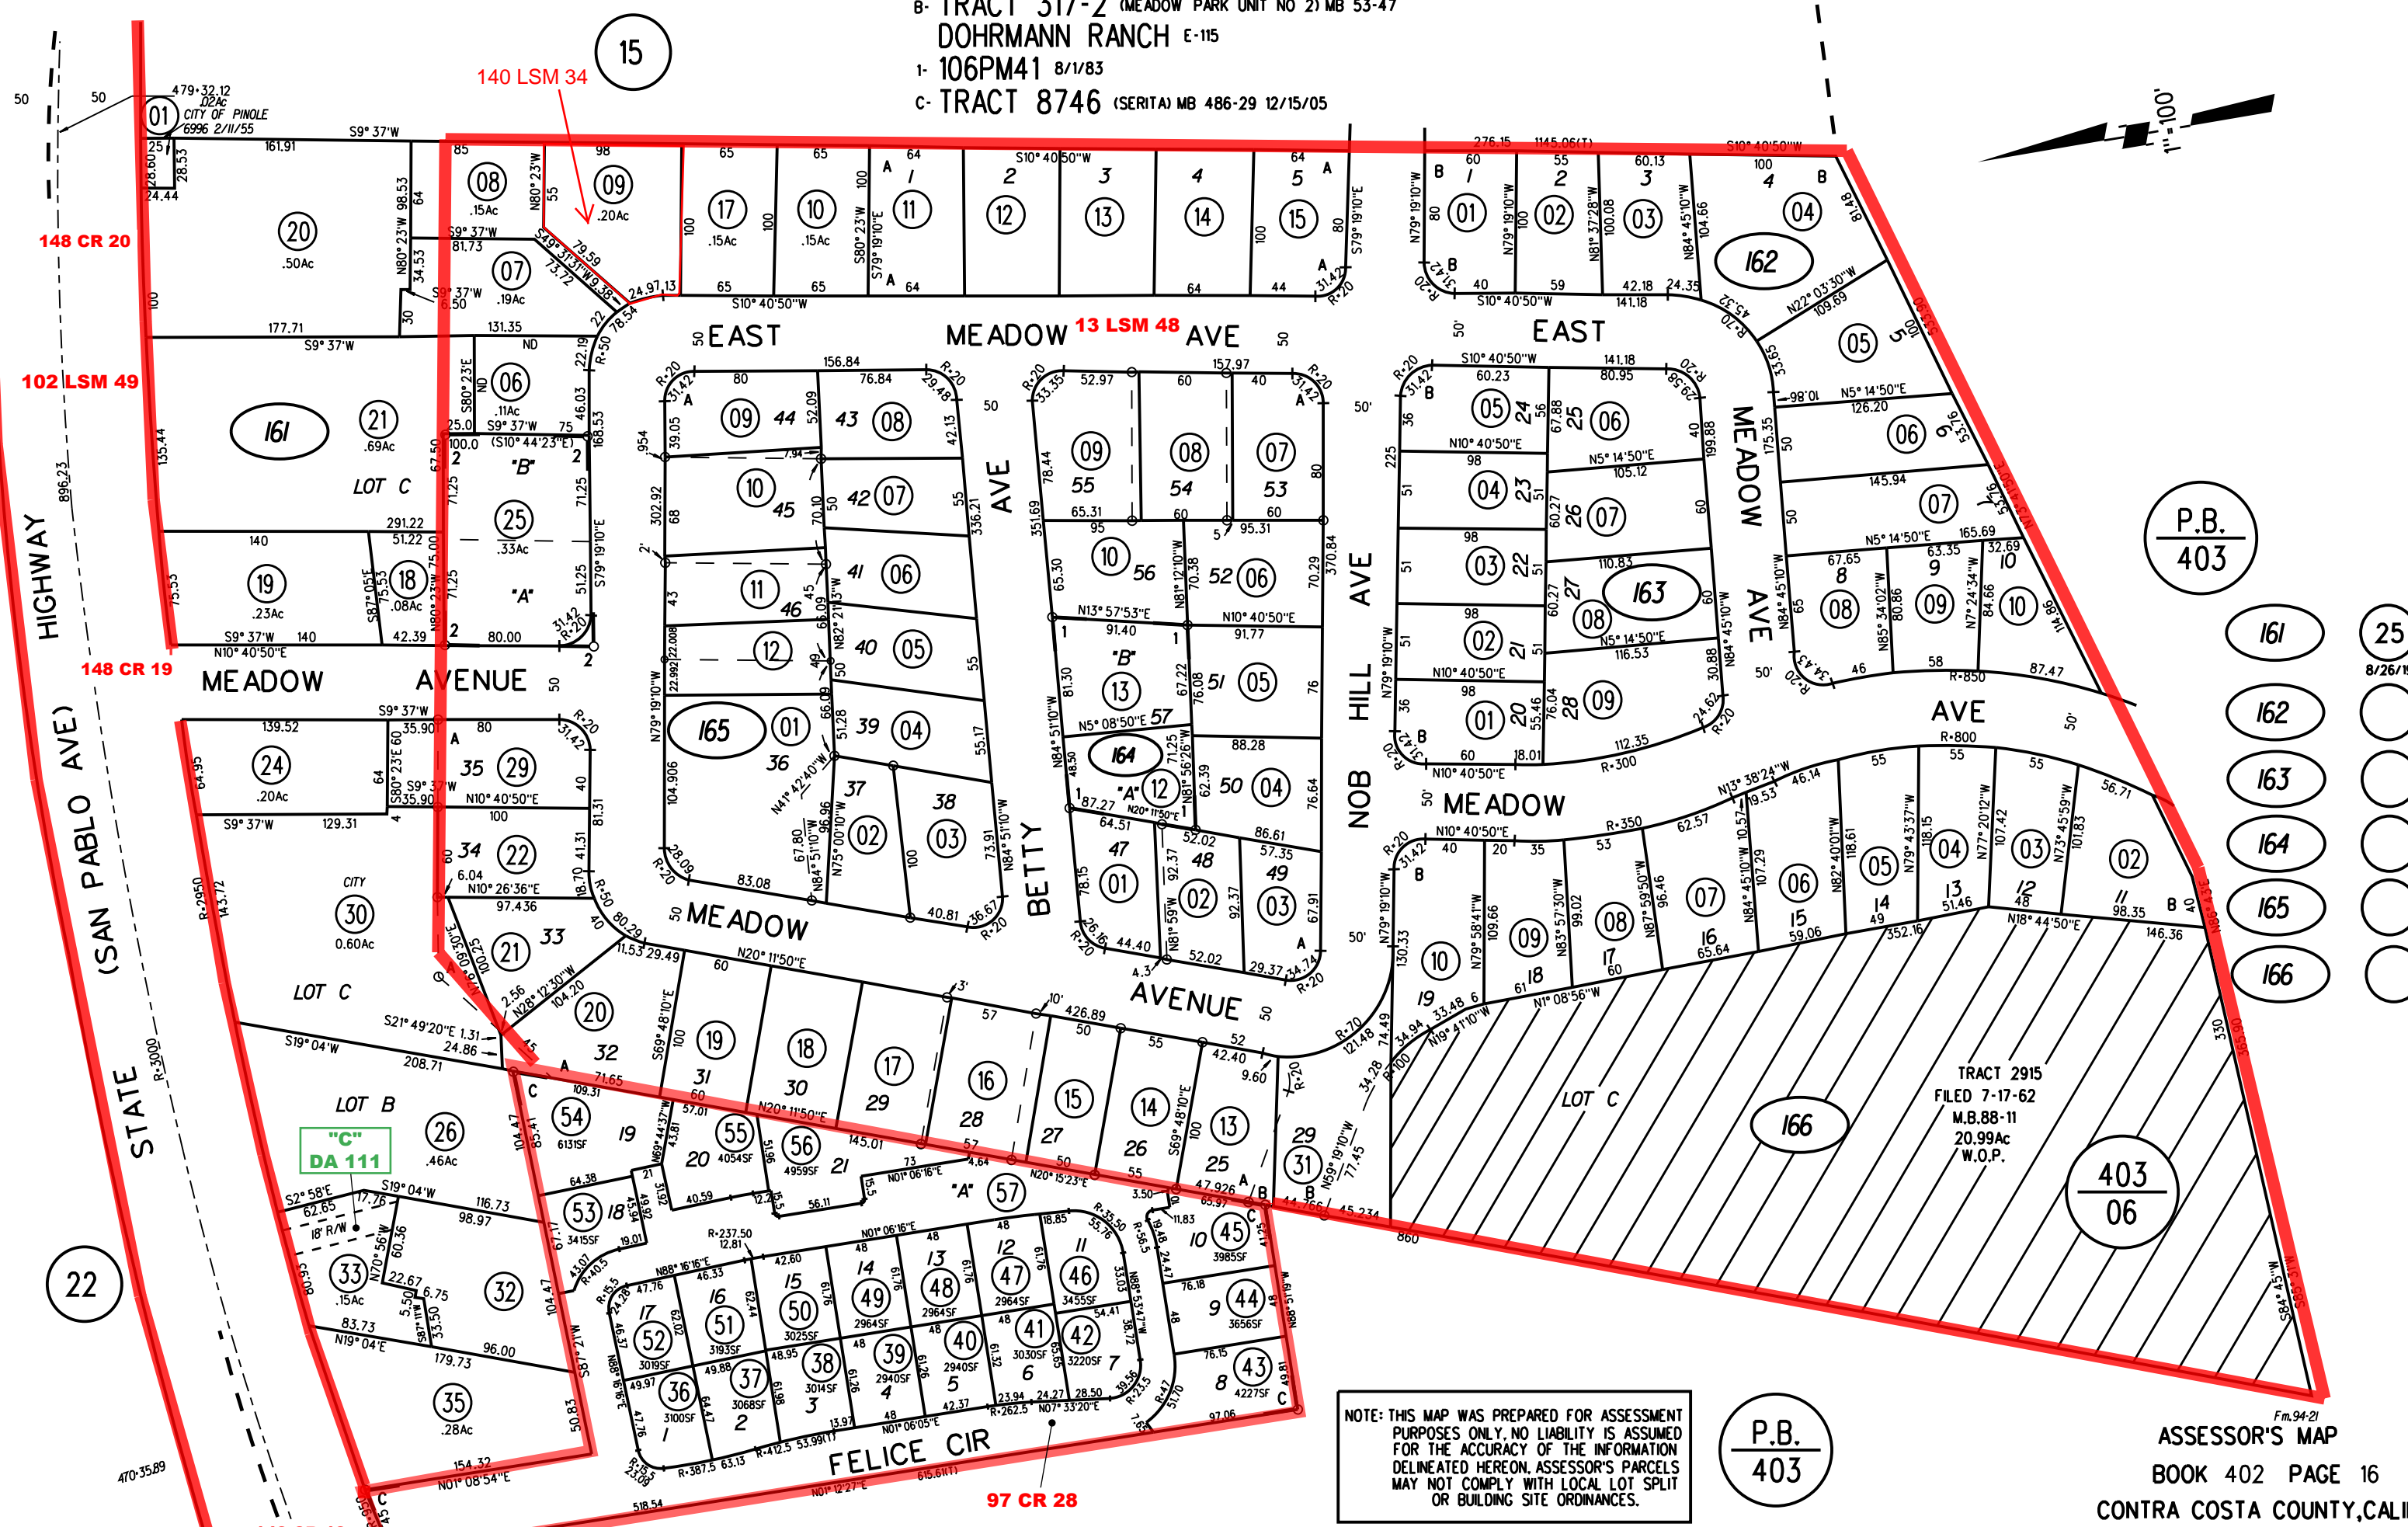

P.B.  
403

- 161
- 162
- 163
- 164
- 165
- 166
- 25
- 8/26/19

NOTE: THIS MAP WAS PREPARED FOR ASSESSMENT PURPOSES ONLY. NO LIABILITY IS ASSUMED FOR THE ACCURACY OF THE INFORMATION DELINEATED HEREON. ASSESSOR'S PARCELS MAY NOT COMPLY WITH LOCAL LOT SPLIT OR BUILDING SITE ORDINANCES.

P.B.  
403

Fm.94-21  
 ASSESSOR'S MAP  
 BOOK 402 PAGE 16  
 CONTRA COSTA COUNTY, CALIF.

148 CR 18

97 CR 28

TRACT 2915  
 FILED 7-17-62  
 M.B.88-11  
 20.99Ac  
 W.O.P.

403  
06