


PORTION LOTS C&D-DOHRMANN RANCH E-115

- 1- 20P.M.50 2-18-72
- 2- 51P.M.27 1-13-77
- 3- 179P.M.47 11-8-00
- 4- 183PM1 12-31-01

Cert of Corr  
2002-0229624-00  
7/1/2002

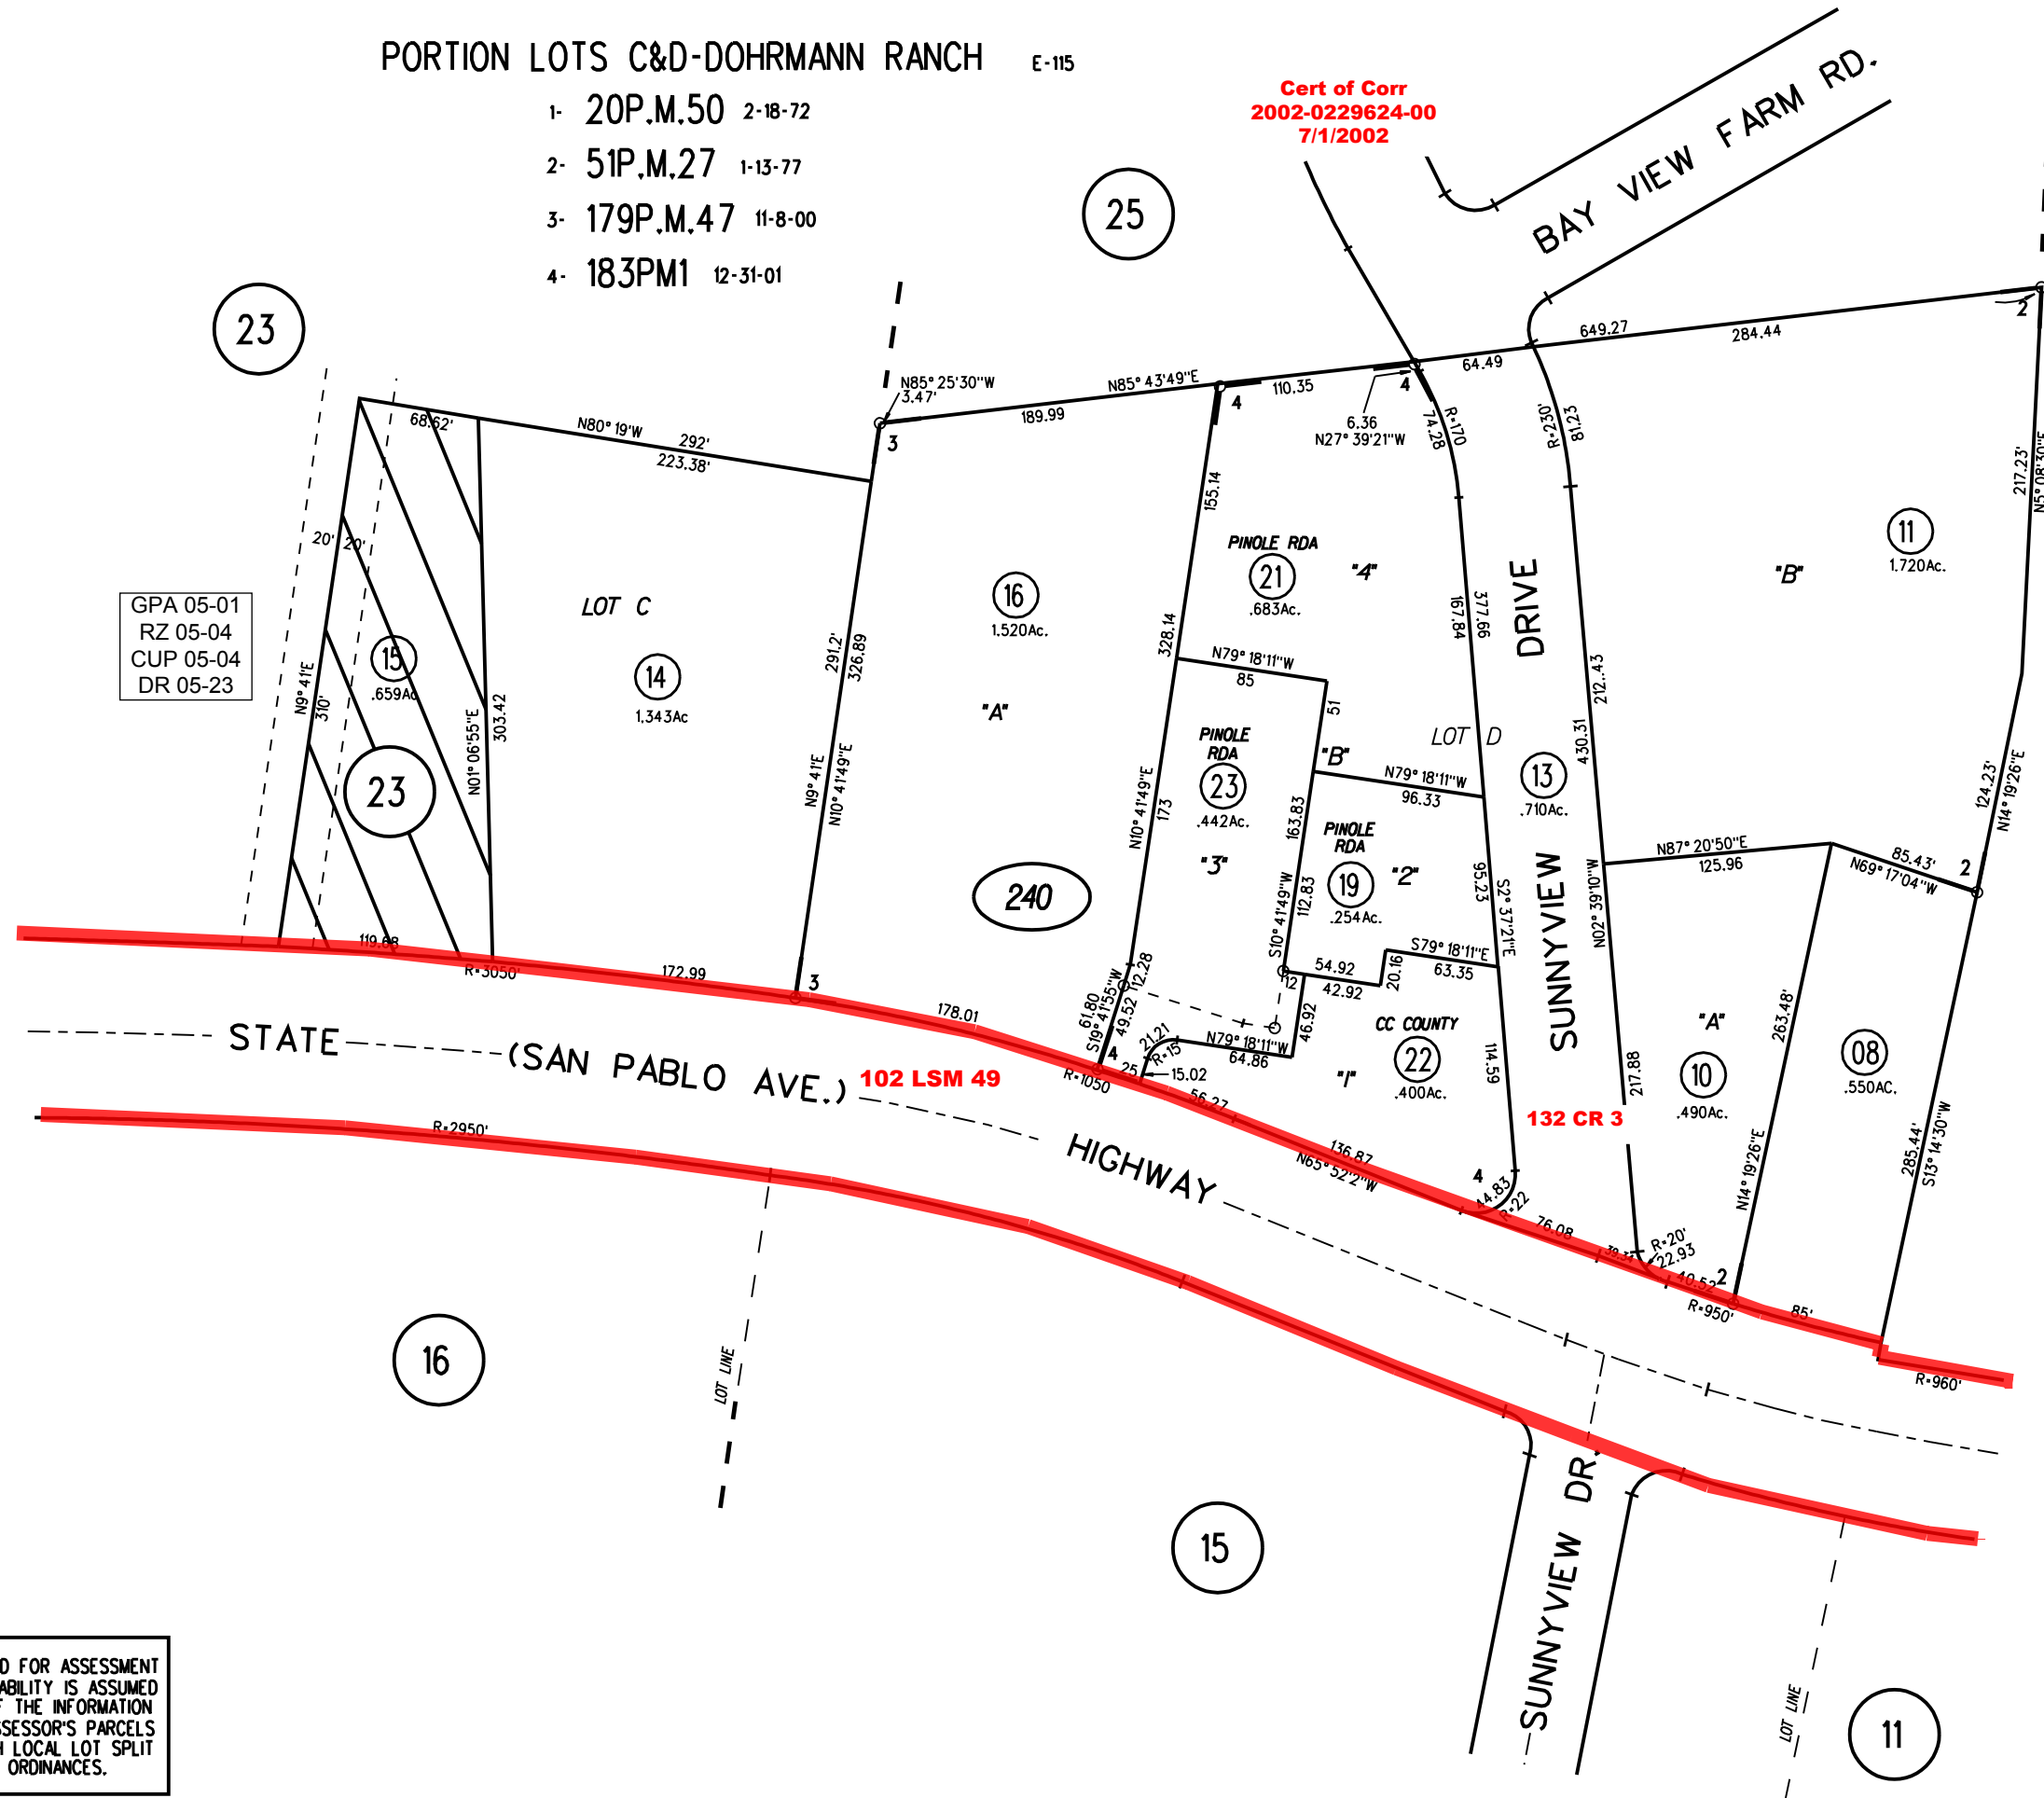

GPA 05-01  
RZ 05-04  
CUP 05-04  
DR 05-23

LOT C

SUNNYVIEW DRIVE

STATE HIGHWAY (SAN PABLO AVE.) 102 LSM 49

132 CR 3

NOTE: THIS MAP WAS PREPARED FOR ASSESSMENT PURPOSES ONLY. NO LIABILITY IS ASSUMED FOR THE ACCURACY OF THE INFORMATION DELINEATED HEREON. ASSESSOR'S PARCELS MAY NOT COMPLY WITH LOCAL LOT SPLIT OR BUILDING SITE ORDINANCES.

240 1510 PG23 06-12-07  
ASSESSOR'S MAP  
BOOK 402 PAGE 24  
CONTRA COSTA COUNTY, CALIF.