
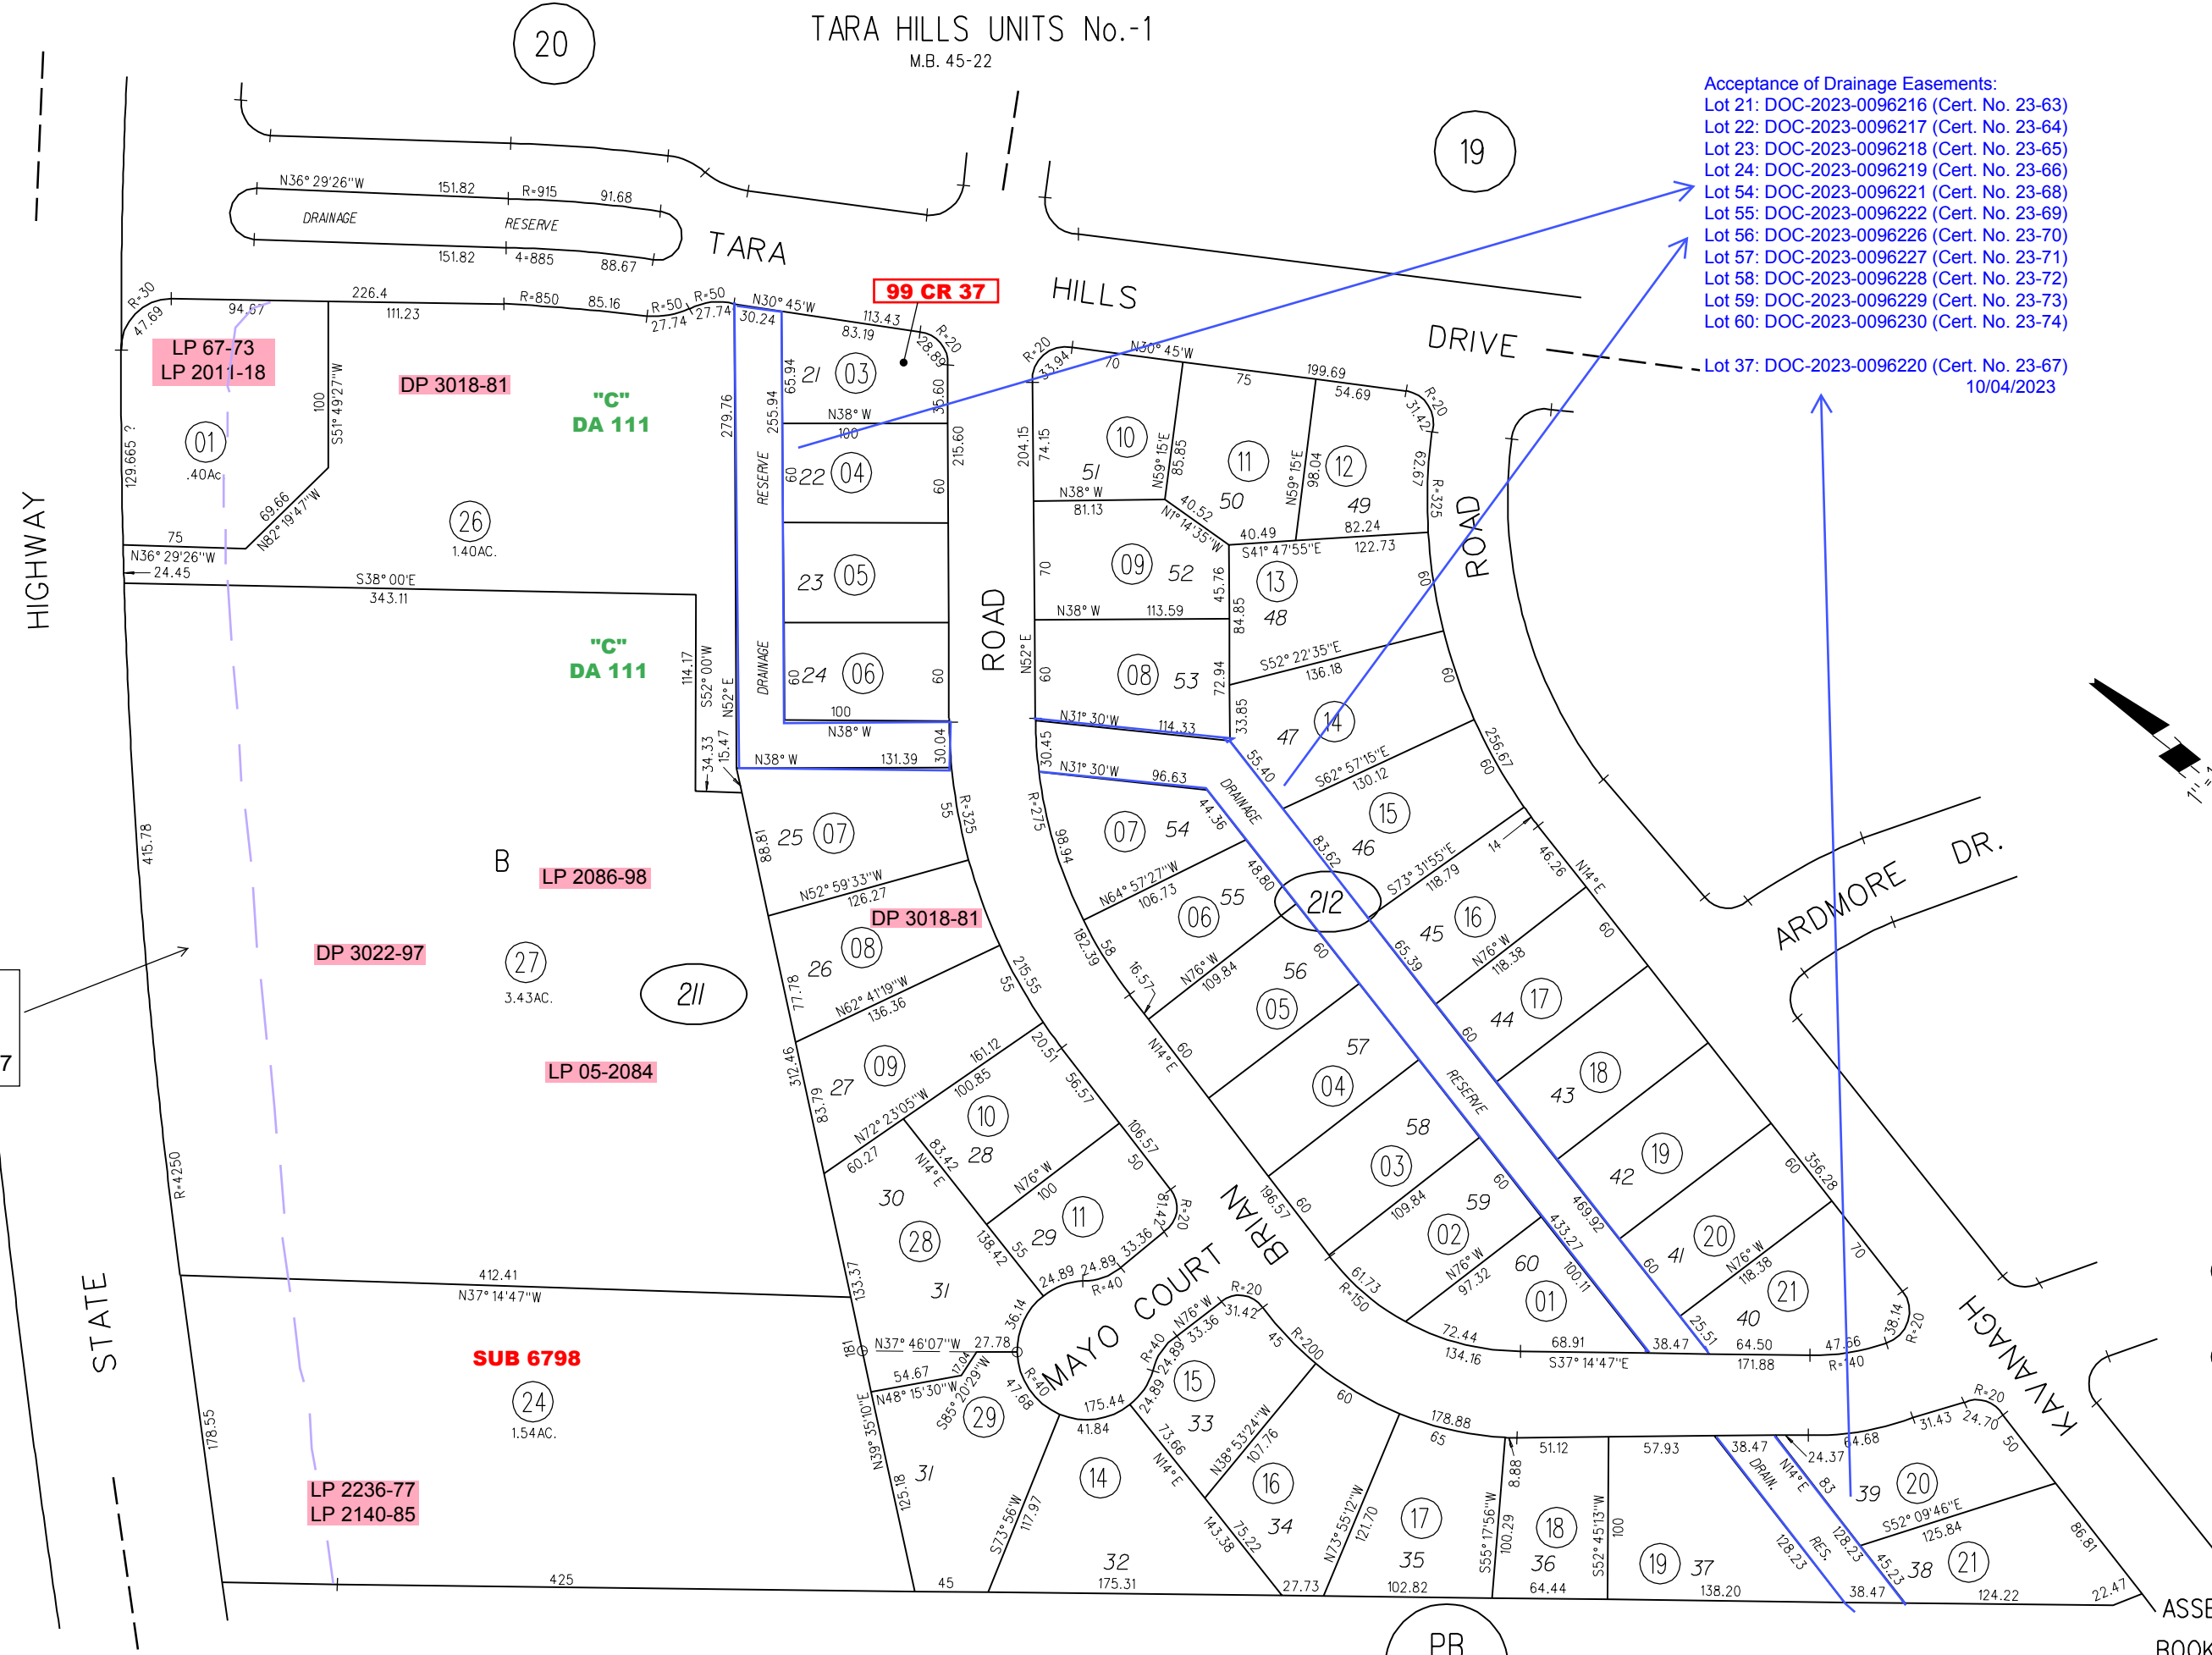


TARA HILLS UNITS No.-1
M.B. 45-22

- Acceptance of Drainage Easements:
 Lot 21: DOC-2023-0096216 (Cert. No. 23-63)
 Lot 22: DOC-2023-0096217 (Cert. No. 23-64)
 Lot 23: DOC-2023-0096218 (Cert. No. 23-65)
 Lot 24: DOC-2023-0096219 (Cert. No. 23-66)
 Lot 54: DOC-2023-0096221 (Cert. No. 23-68)
 Lot 55: DOC-2023-0096222 (Cert. No. 23-69)
 Lot 56: DOC-2023-0096226 (Cert. No. 23-70)
 Lot 57: DOC-2023-0096227 (Cert. No. 23-71)
 Lot 58: DOC-2023-0096228 (Cert. No. 23-72)
 Lot 59: DOC-2023-0096229 (Cert. No. 23-73)
 Lot 60: DOC-2023-0096230 (Cert. No. 23-74)
 Lot 37: DOC-2023-0096220 (Cert. No. 23-67)
 10/04/2023

ABAN.
2964 OR 595
4-15-1957
RW-A1085A-57

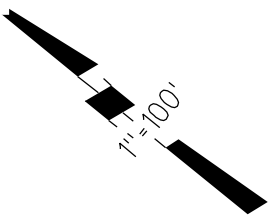

PB
405