


2005 ROLL- 189PM5 12-17-03 (VENTURE PROFESSIONAL CENTER CONDOMINIUMS)
(CONDO PLAN 2004-0241890 6/24/04)
(AMENDED 2004-0392339 10/12/04)
(AMENDED 2005-0106098 3/29/05)
(AMENDED 2005-0433041 11/08/05)

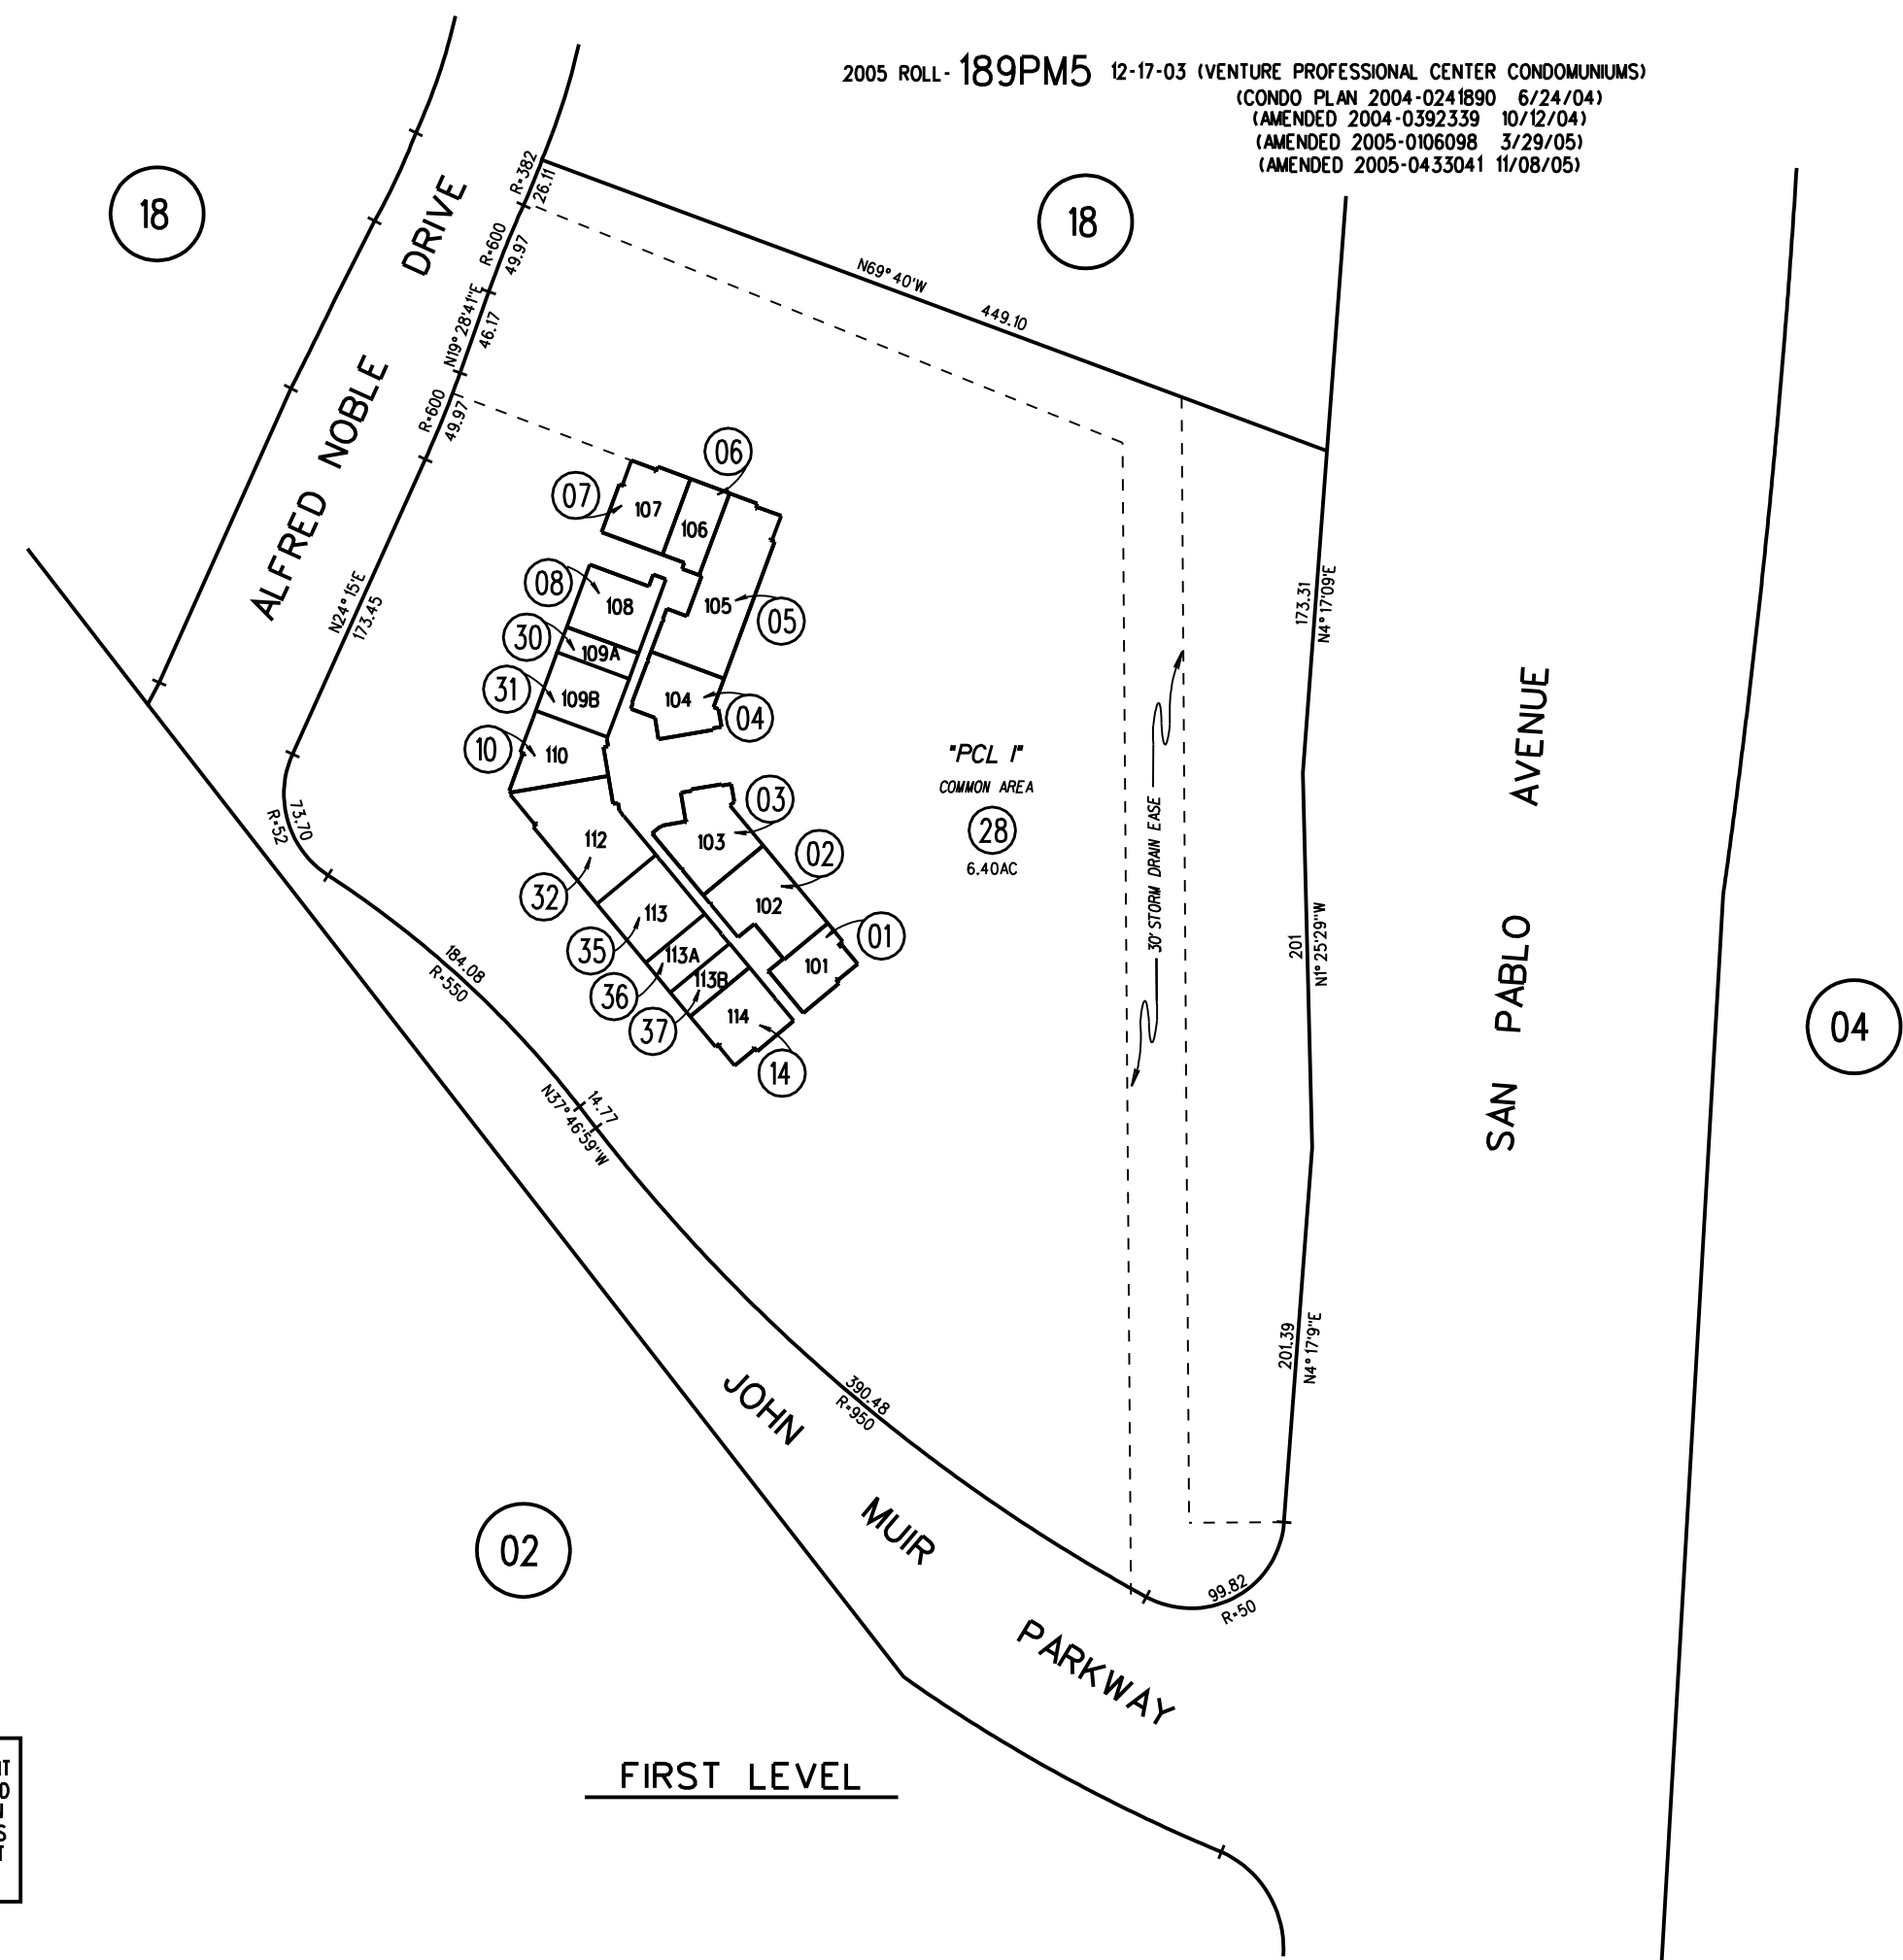

NOTE: THIS MAP WAS PREPARED FOR ASSESSMENT PURPOSES ONLY. NO LIABILITY IS ASSUMED FOR THE ACCURACY OF THE INFORMATION DELINEATED HEREON. ASSESSOR'S PARCELS MAY NOT COMPLY WITH LOCAL LOT SPLIT OR BUILDING SITE ORDINANCES.

FIRST LEVEL

710 37
3/21/06