
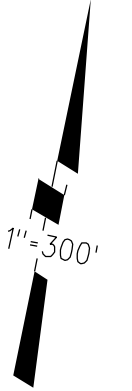


SWAMP & OVERFLOW SURVEY NO.503  
 POR.LOTS 1&2 SEC.19 T2N R4W M.D.B.&M.  
 POR.LOT1 SEC 30 T2N R4W M.D.B.&M.  
 SAN PABLO RANCHO

1-1970- 51 L.S.M 31 to 34 12/30/68

2- POR. 138 P.M.26 2/10/89

2004 ROLL A- TRACT 8449 MB 459-29 12/12/03

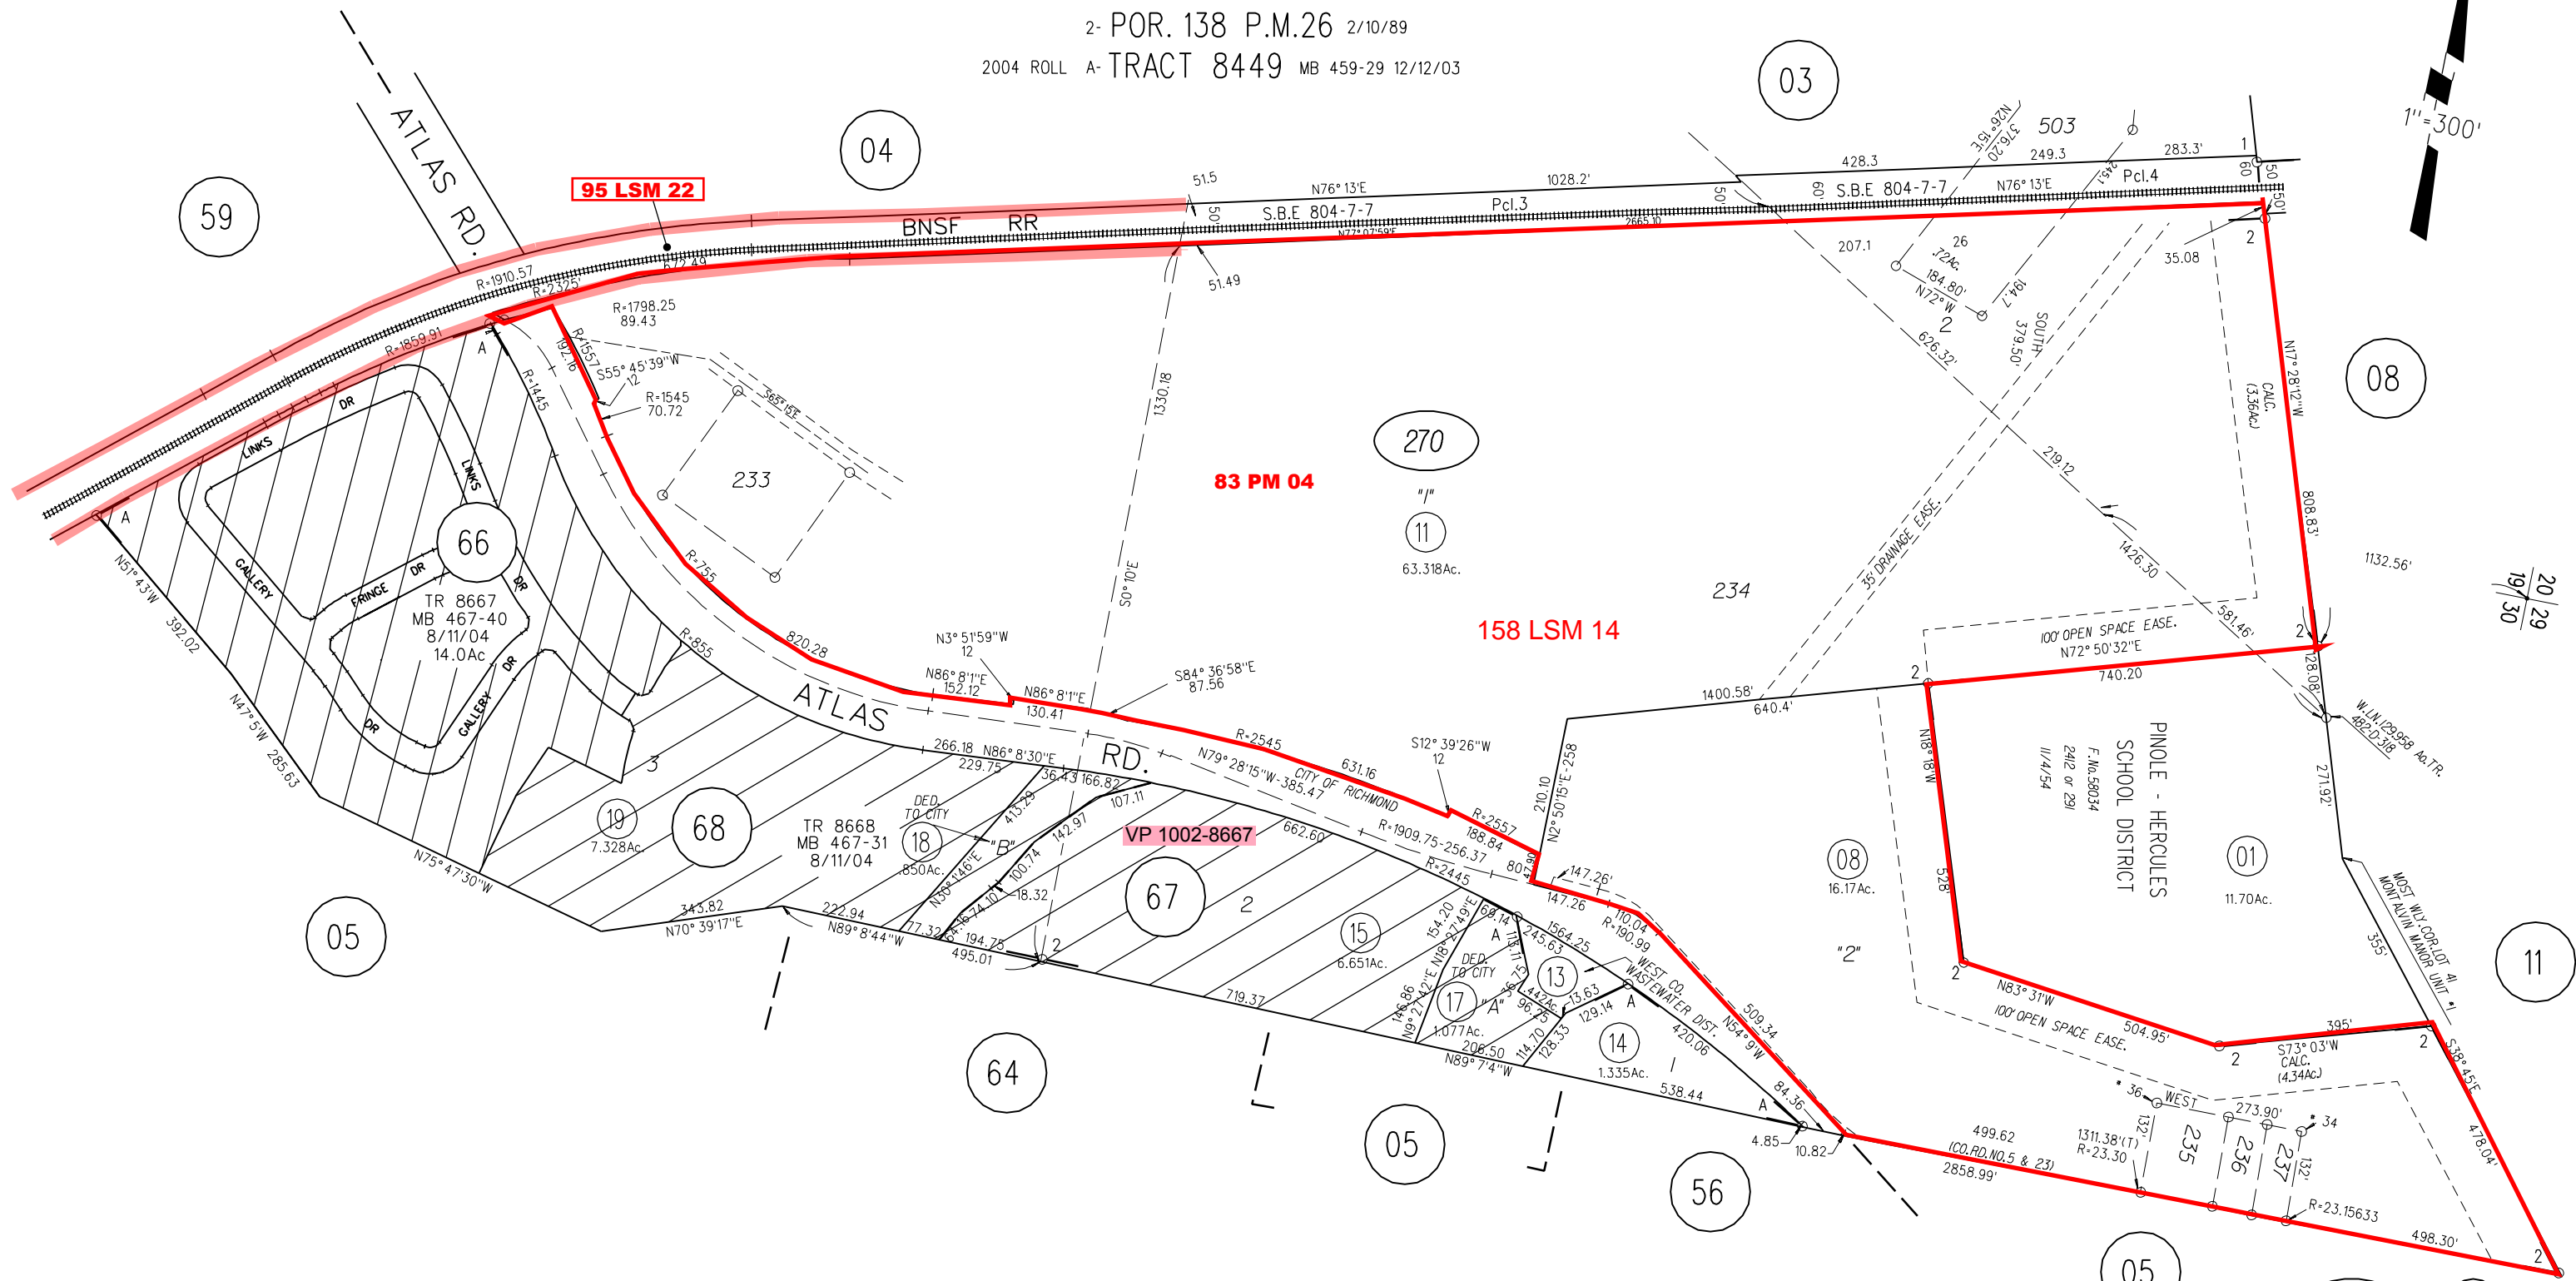

NOTE: THIS MAP WAS PREPARED FOR ASSESSMENT PURPOSES ONLY. NO LIABILITY IS ASSUMED FOR THE ACCURACY OF THE INFORMATION DELINEATED HEREON. ASSESSOR'S PARCELS MAY NOT COMPLY WITH LOCAL LOT SPLIT OR BUILDING SITE ORDINANCES.