
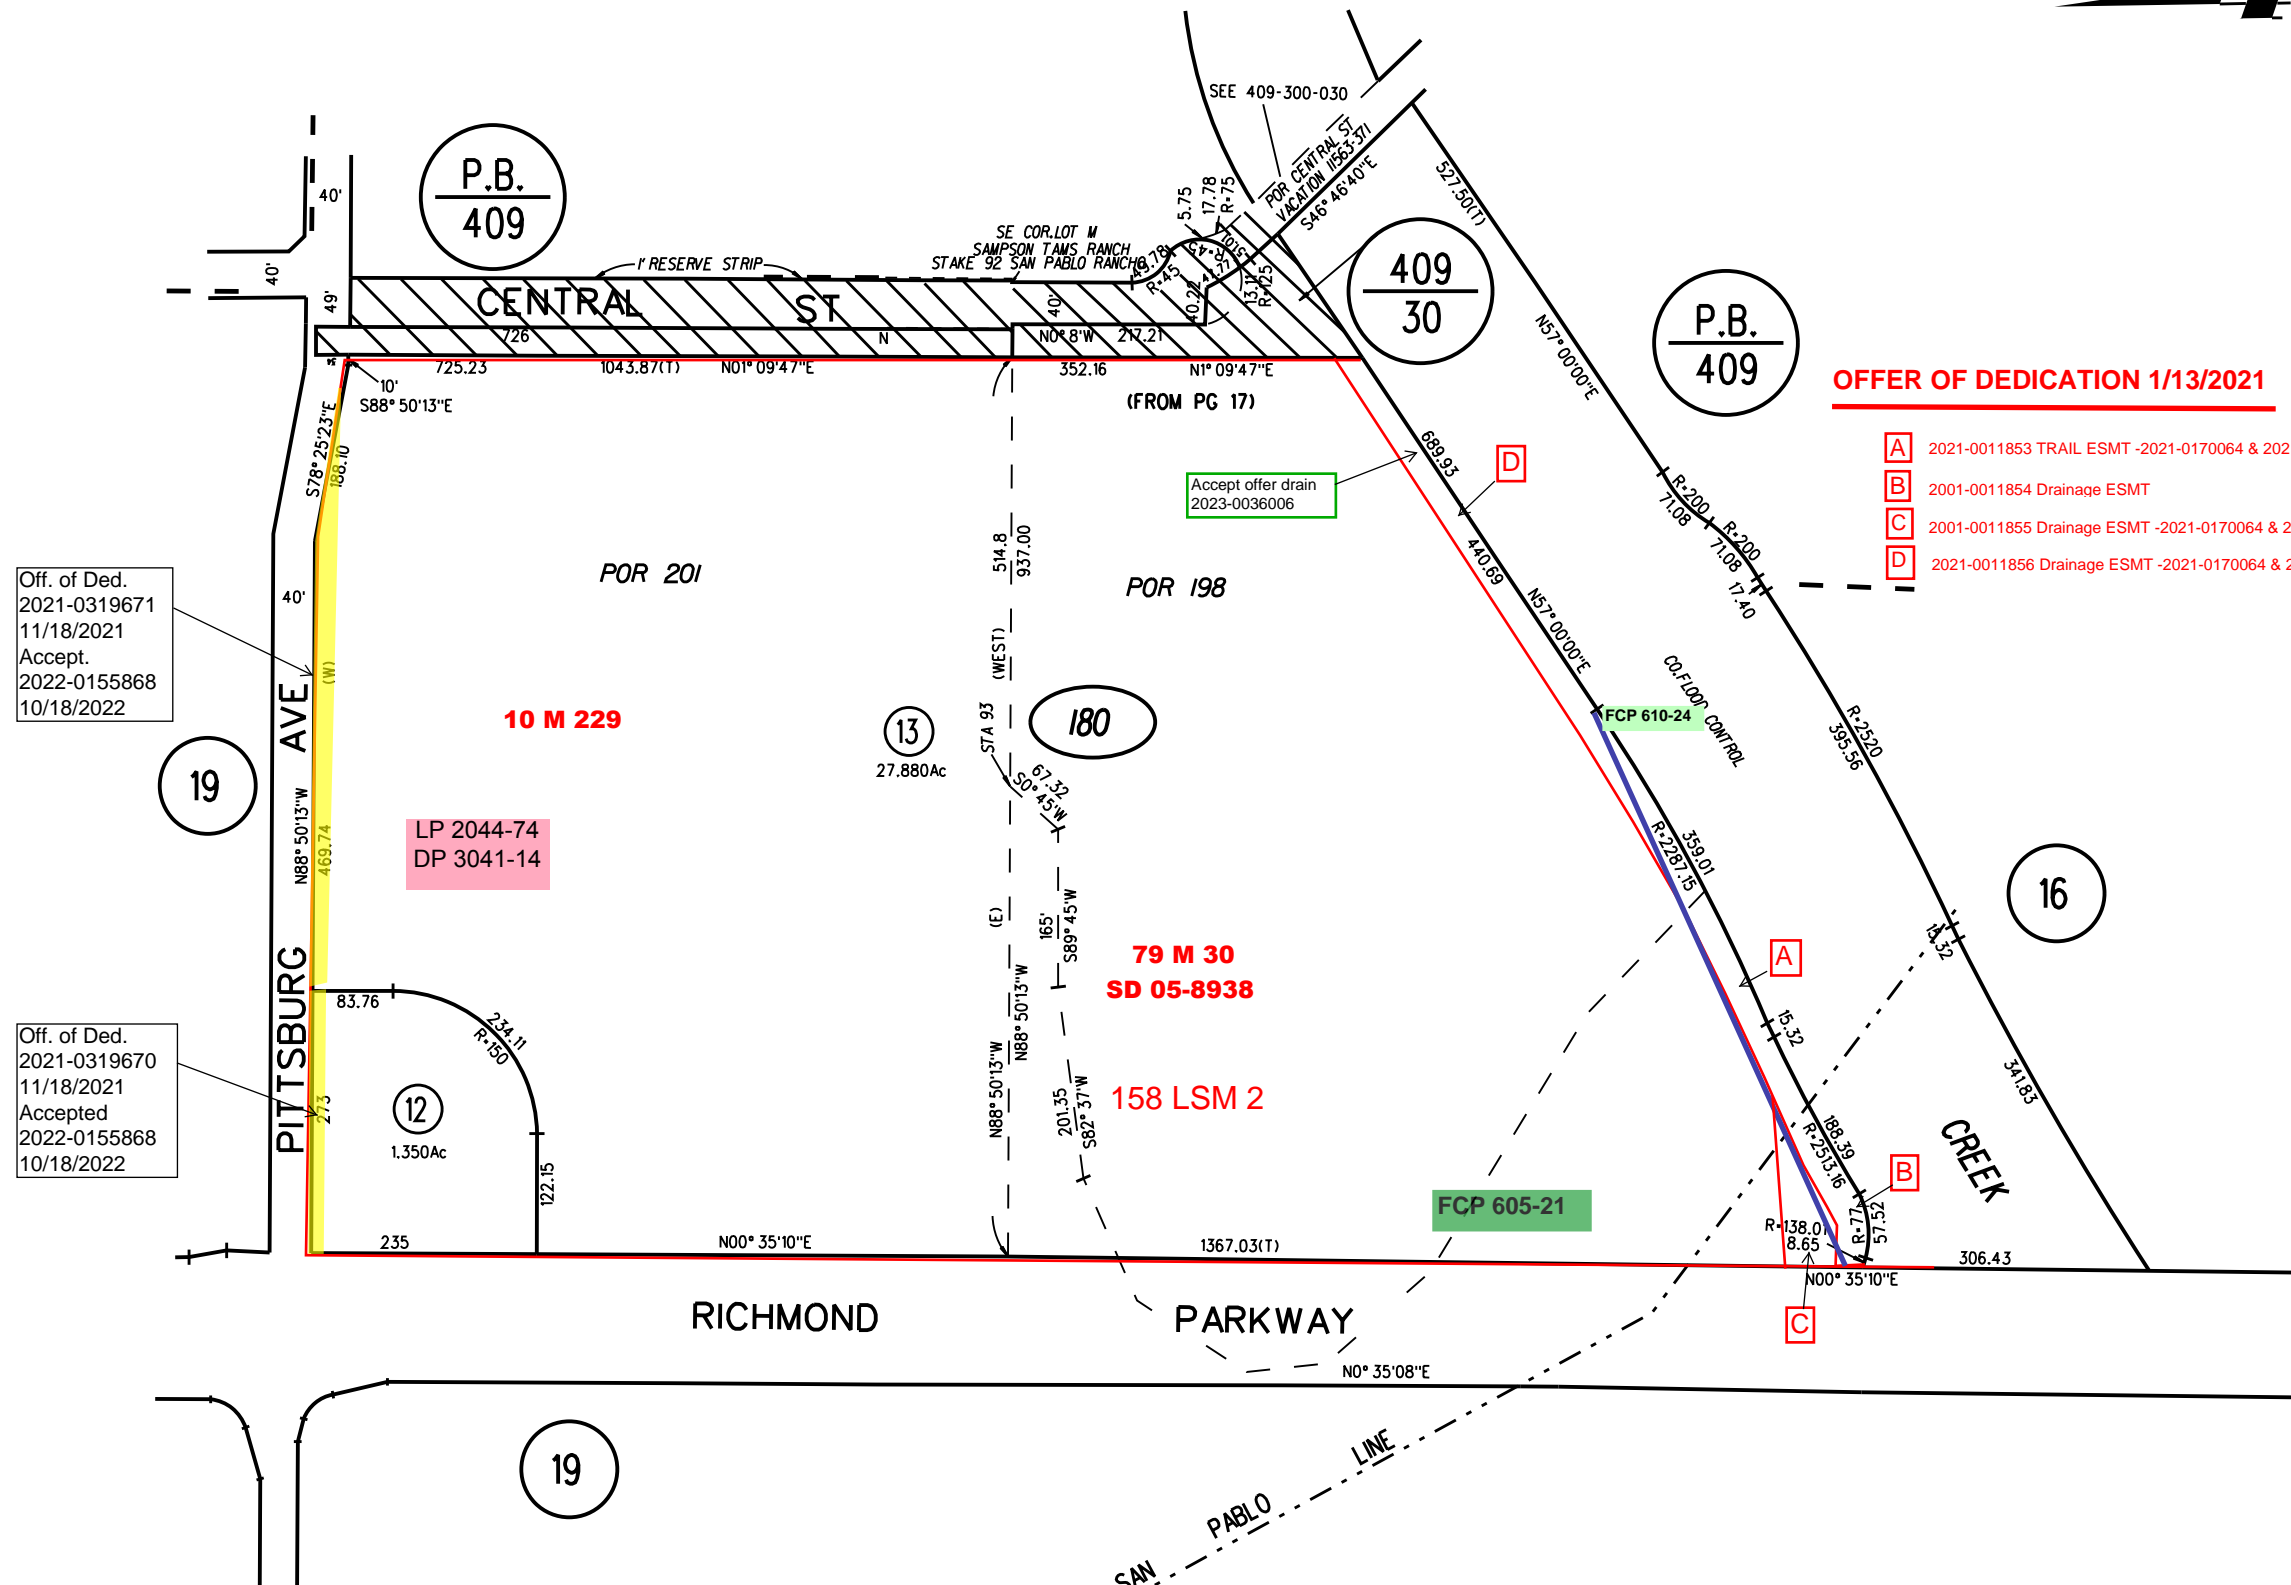


RO. SAN PABLO

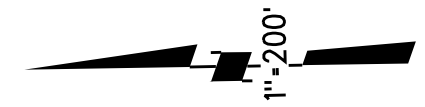

OFFER OF DEDICATION 1/13/2021

- A** 2021-0011853 TRAIL ESMT -2021-0170064 & 2021-0170065 MTCE Disclosure 6/11/21
- B** 2001-0011854 Drainage ESMT
- C** 2001-0011855 Drainage ESMT -2021-0170064 & 2021-0170065 MTCE Disclosure 6/11/21
- D** 2021-0011856 Drainage ESMT -2021-0170064 & 2021-0170065 MTCE Disclosure 6/11/21

Off. of Ded.
2021-0319671
11/18/2021
Accept.
2022-0155868
10/18/2022

Off. of Ded.
2021-0319670
11/18/2021
Accepted
2022-0155868
10/18/2022

NOTE: THIS MAP WAS PREPARED FOR ASSESSMENT PURPOSES ONLY. NO LIABILITY IS ASSUMED FOR THE ACCURACY OF THE INFORMATION DELINEATED HEREON. ASSESSOR'S PARCELS MAY NOT COMPLY WITH LOCAL LOT SPLIT OR BUILDING SITE ORDINANCES.

180 12,13
11/4/19