

Grant of Easement  
2019-0013785  
1/31/2019

PB  
409


PB  
412

PB  
412

010

78,79

1" = 100'

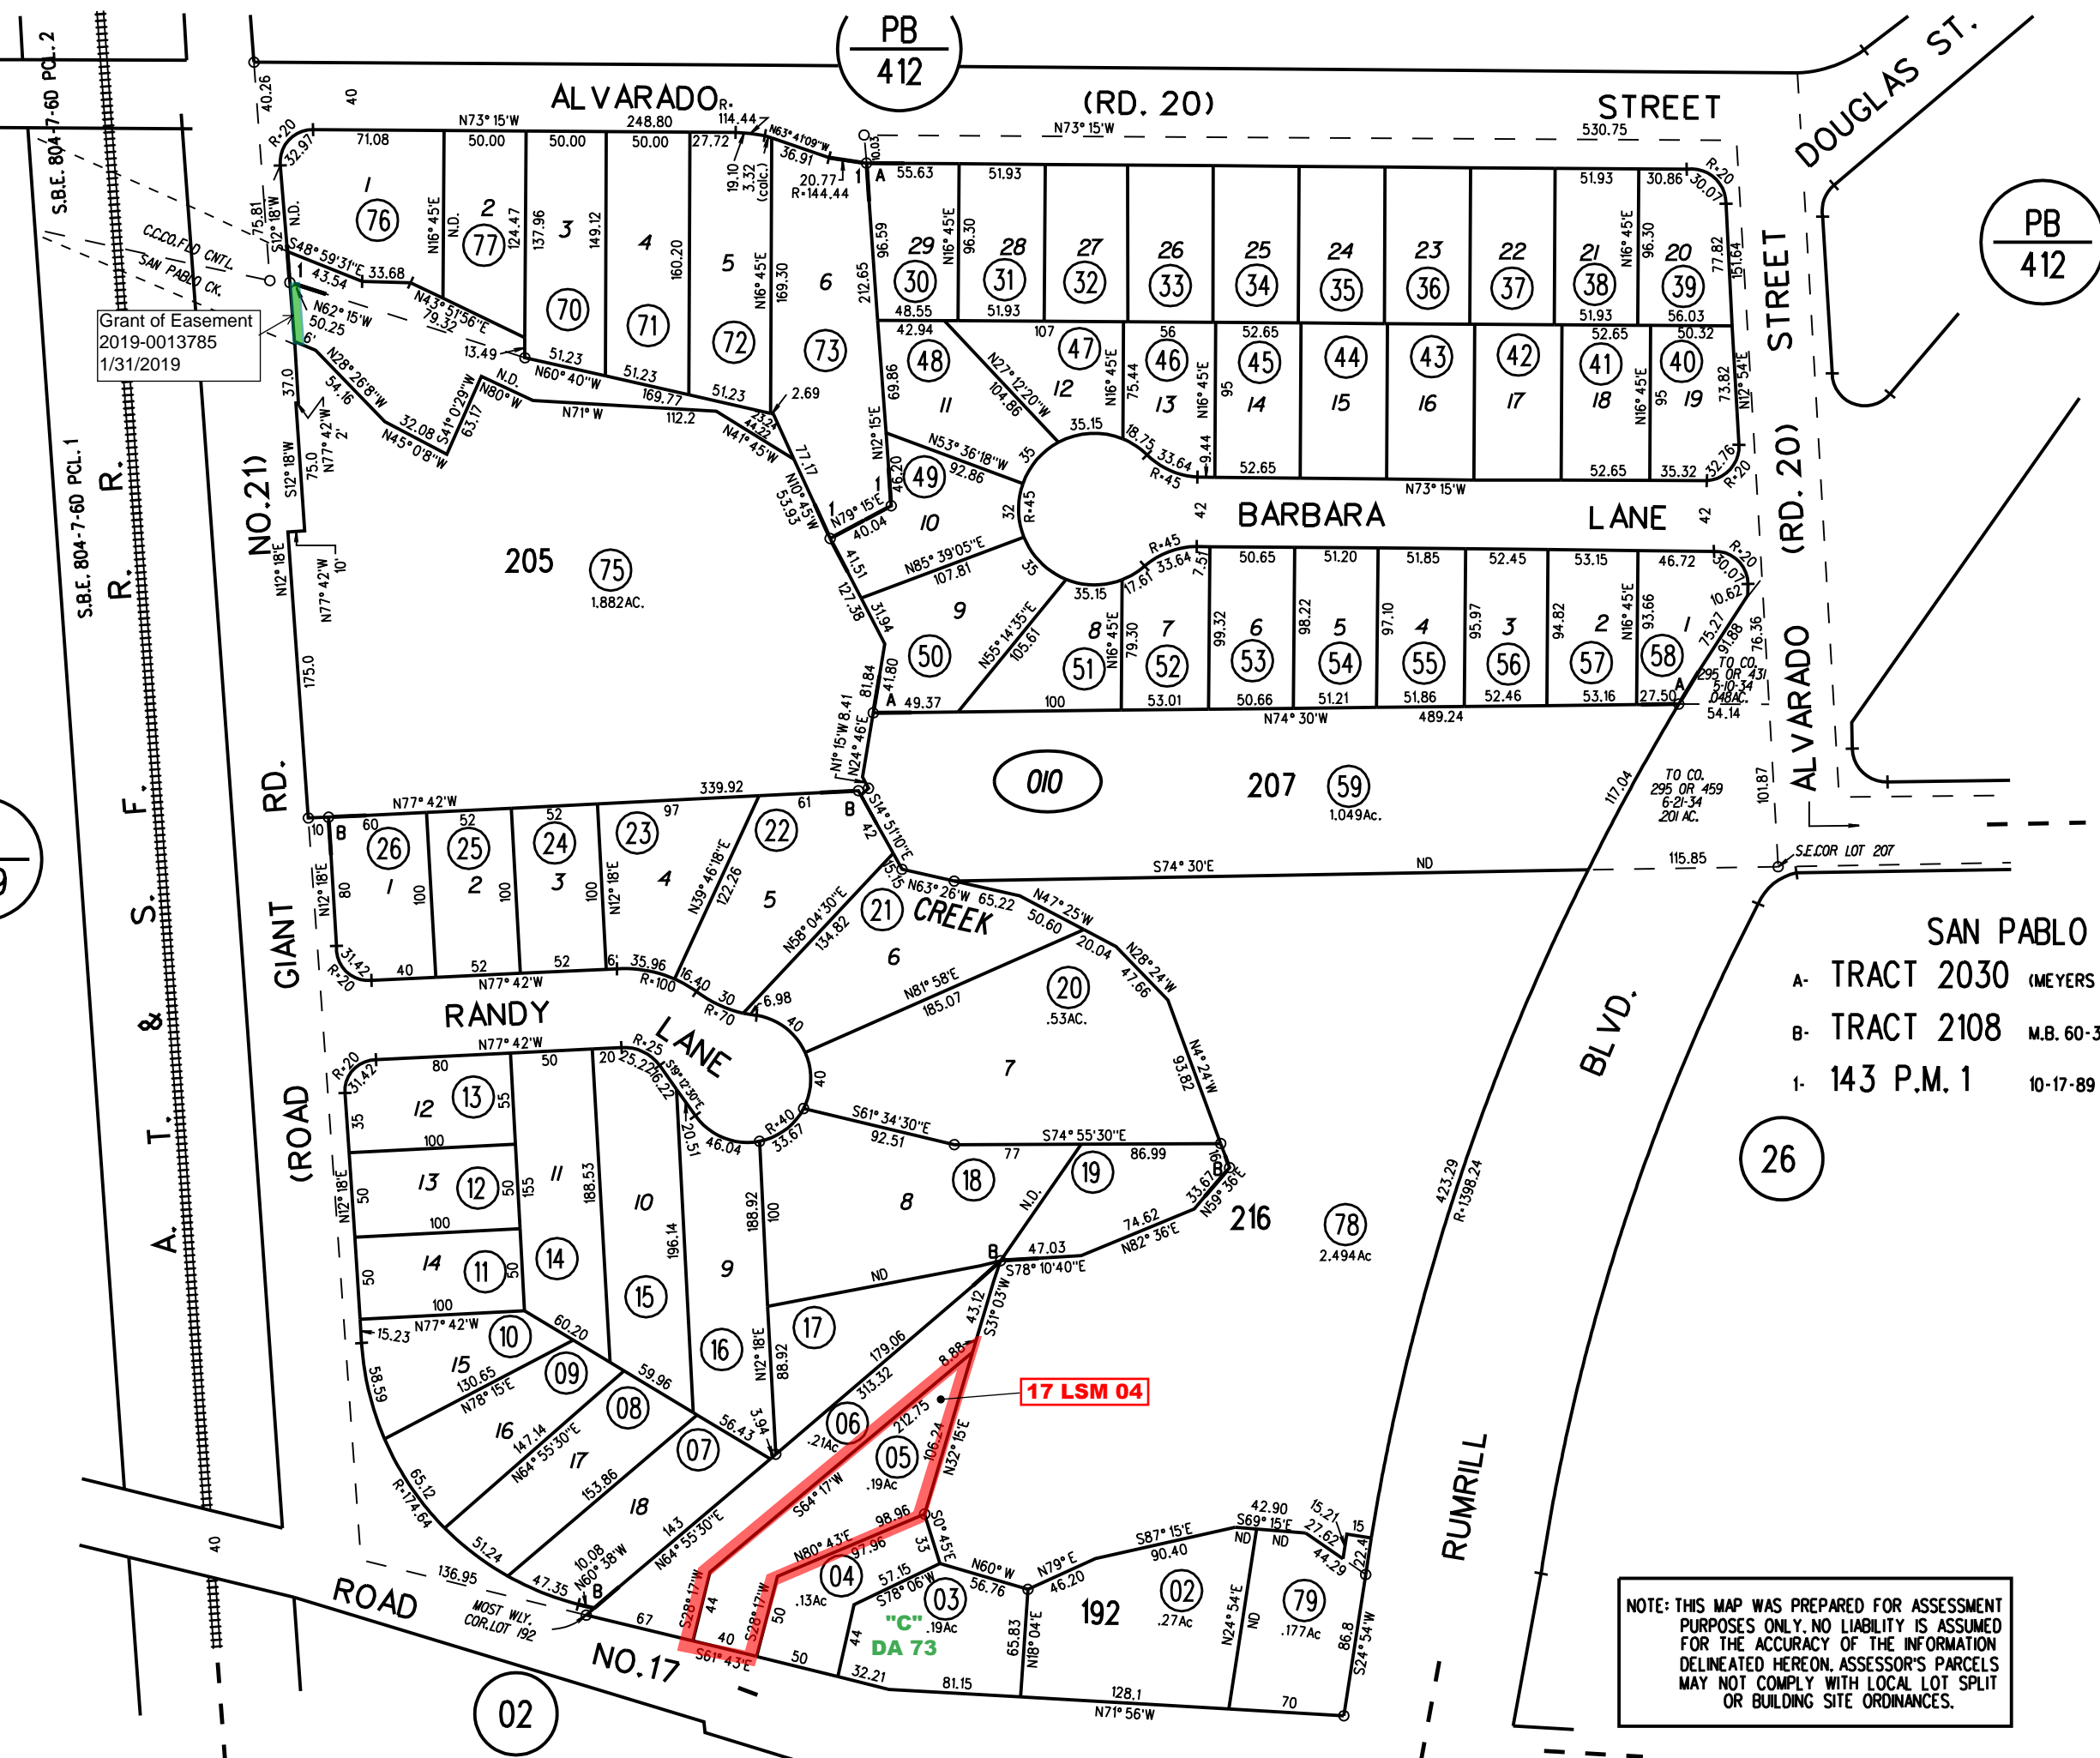

SAN PABLO RANCHO  
A- TRACT 2030 (MEYERS COURT) M.B. 54-1.2 6-3-1955  
B- TRACT 2108 M.B. 60-39 9-15-1955  
1- 143 P.M. 1 10-17-89

NOTE: THIS MAP WAS PREPARED FOR ASSESSMENT PURPOSES ONLY. NO LIABILITY IS ASSUMED FOR THE ACCURACY OF THE INFORMATION DELINEATED HEREON. ASSESSOR'S PARCELS MAY NOT COMPLY WITH LOCAL LOT SPLIT OR BUILDING SITE ORDINANCES.