

A- BLOCKS 26&27 ANDRADE ROSE TRACT NO 1 MB 10-233 6/5/1913
 PORTION OF LOT 187 RANCHO SAN PABLO
 1- 52PM30 2/15/77


22

24

21 ST STREET

MUIR AVE


STONE AVE

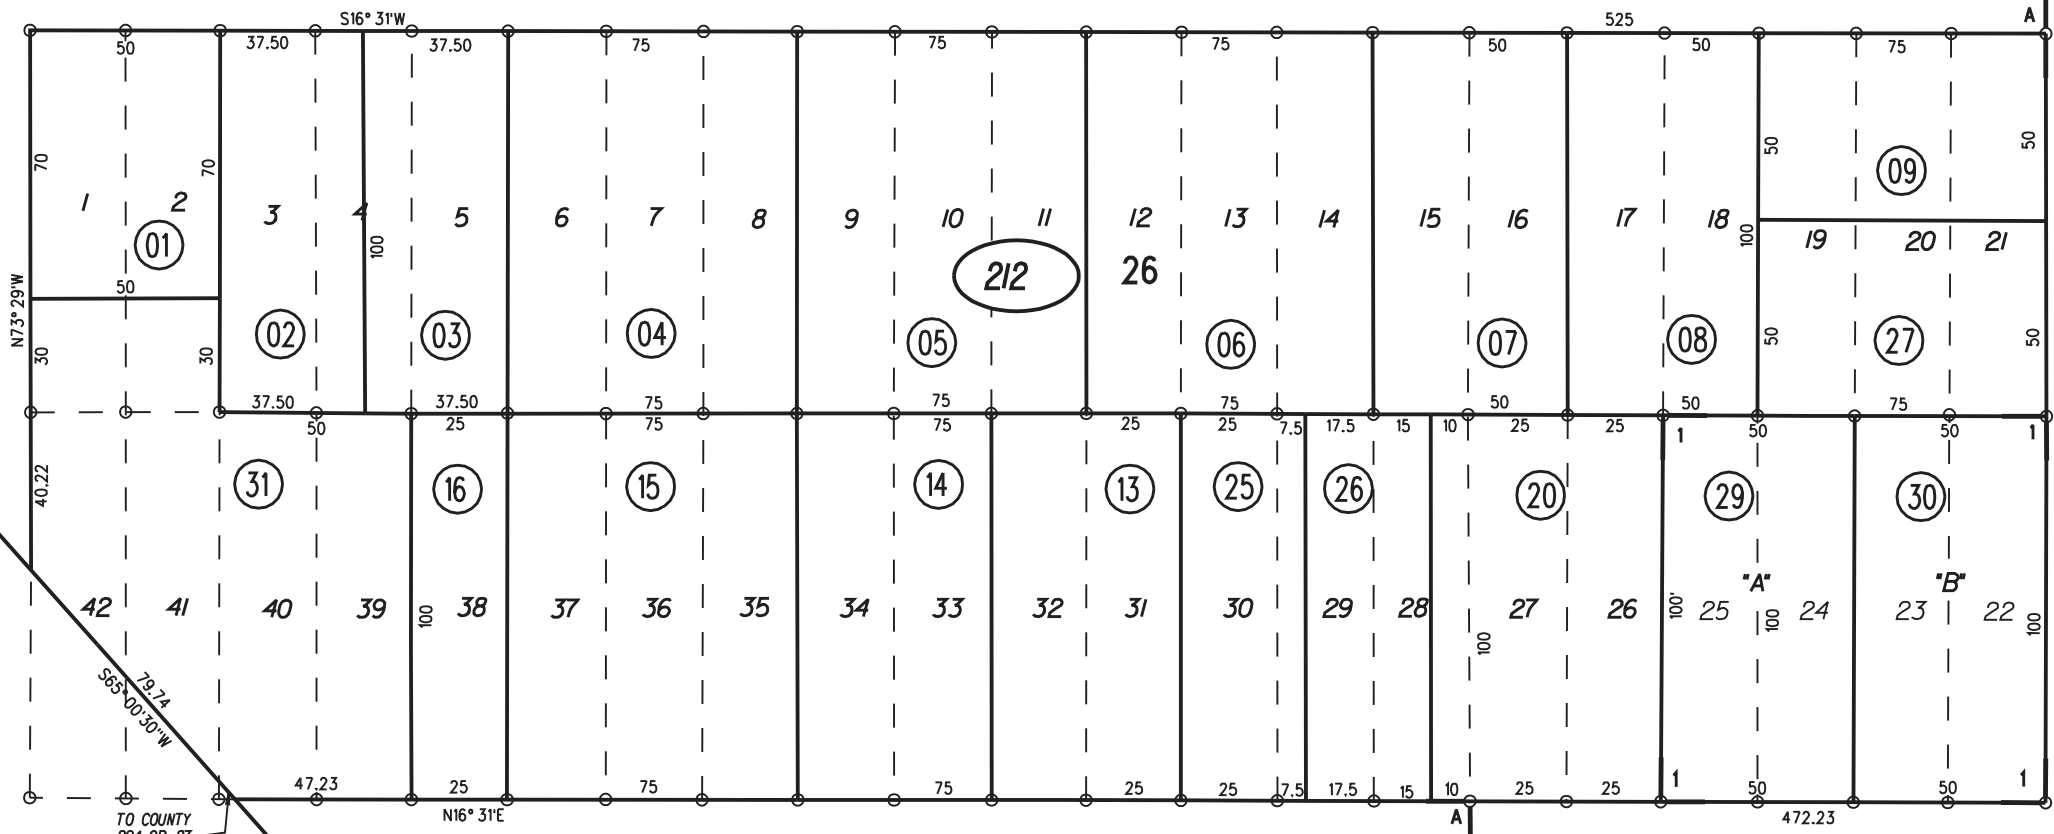

20TH STREET

DA 73

RUMRILL (13TH ST) BLVD

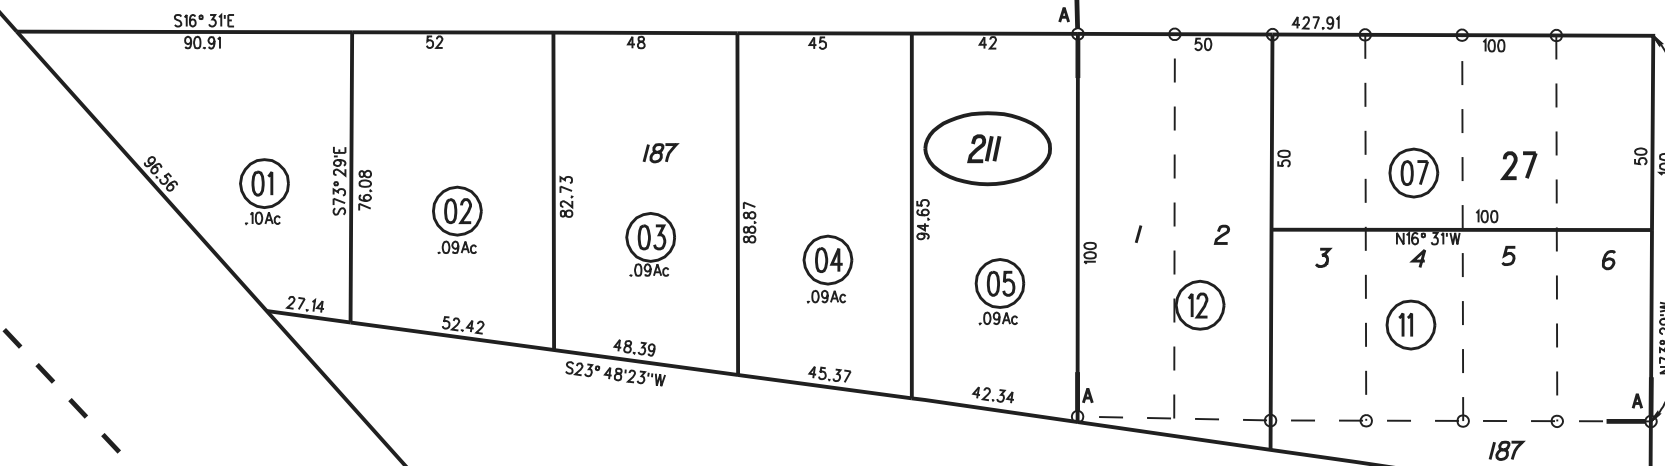

25

211
 212
 31
 11/19/08

32

33

NOTE: THIS MAP WAS PREPARED FOR ASSESSMENT PURPOSES ONLY. NO LIABILITY IS ASSUMED FOR THE ACCURACY OF THE INFORMATION DELINEATED HEREON. ASSESSOR'S PARCELS MAY NOT COMPLY WITH LOCAL LOT SPLIT OR BUILDING SITE ORDINANCES.