


A- POR. AMD. MAP RIVERS ANDRADE TRACT M.B. 8-195

B- POR. ANDRADE ROSE NO.1 TRACT M.B. 10-233

1- 221PM19 10/24/23

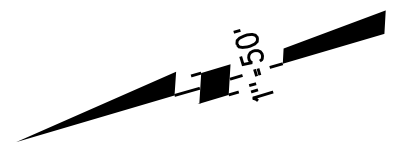

86 LSM 16

23

39


17 TH

ST

AVE

RIVERS

25

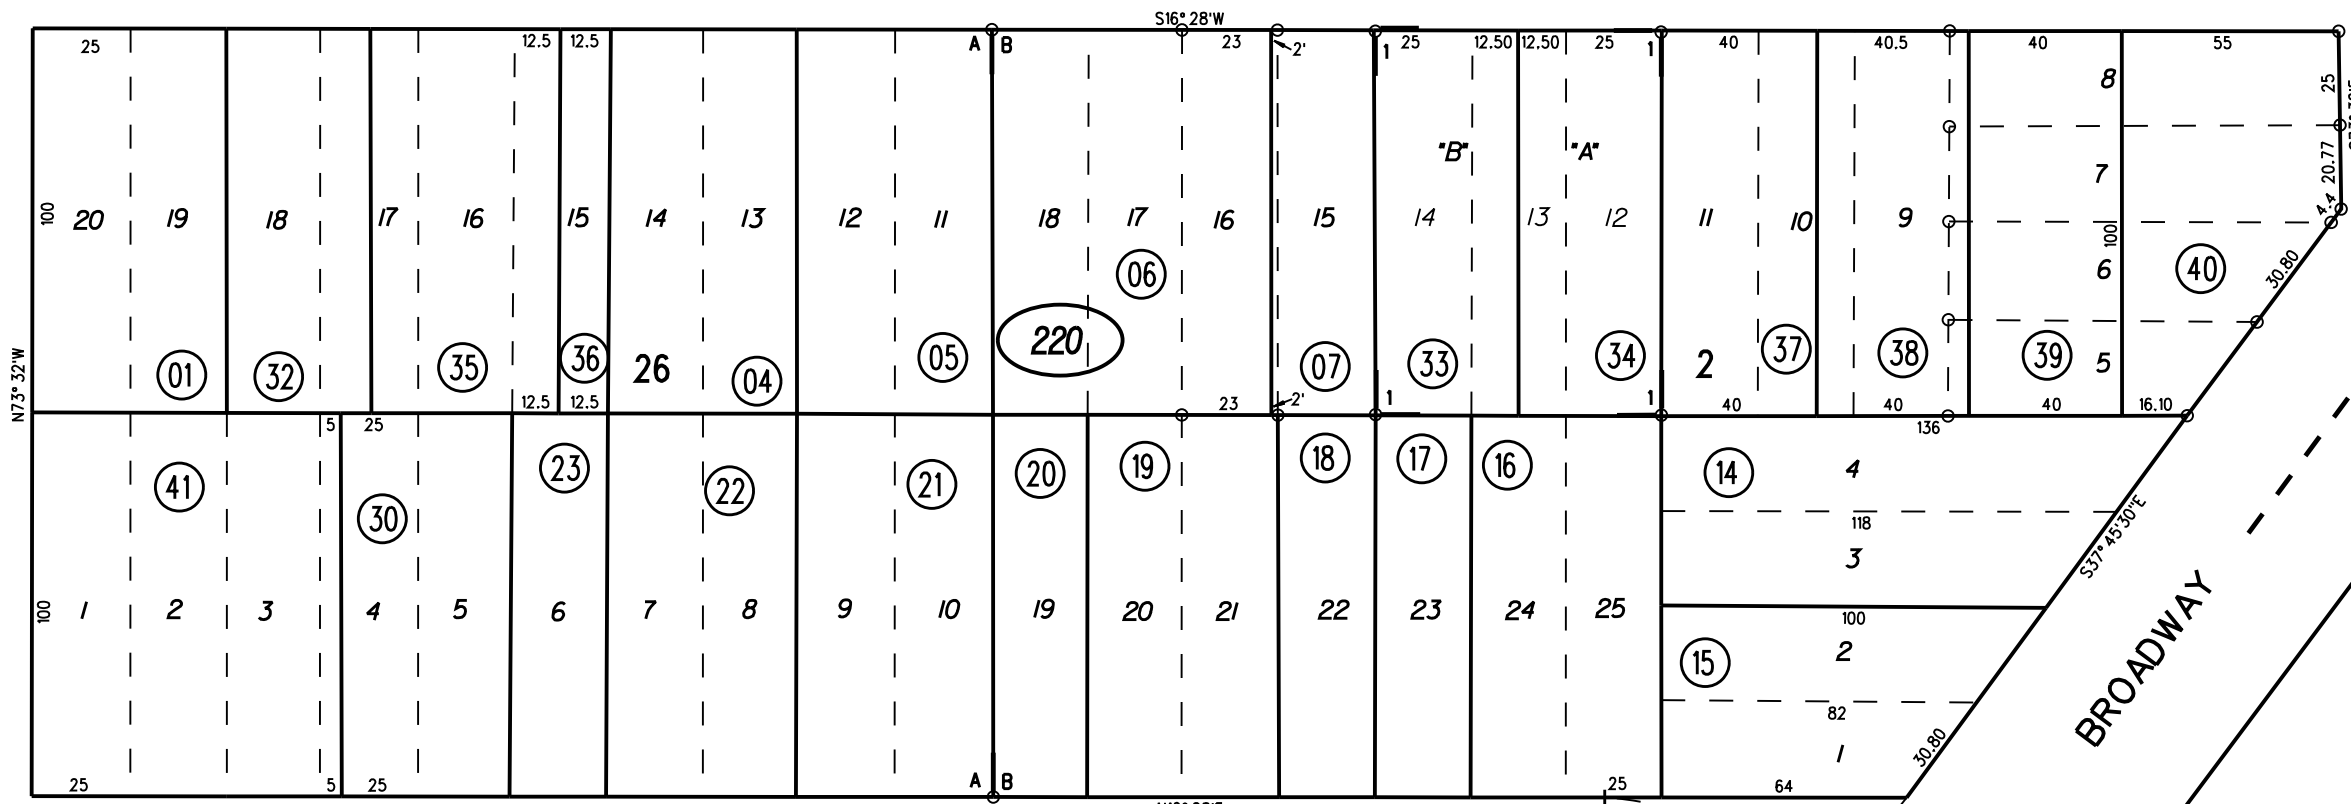

16 TH

ST

BROADWAY

P.B. 412

21

DA 127

220

11/3/23

NOTE: THIS MAP WAS PREPARED FOR ASSESSMENT PURPOSES ONLY. NO LIABILITY IS ASSUMED FOR THE ACCURACY OF THE INFORMATION DELINEATED HEREON. ASSESSOR'S PARCELS MAY NOT COMPLY WITH LOCAL LOT SPLIT OR BUILDING SITE ORDINANCES.

FM. 16/9 7-20-88 1961 ROLL

ASSESSOR'S MAP

BOOK 413 PAGE 22

AMS Date : 9/15/99 CONTRA COSTA COUNTY, CALIF.

Sanborn Date : 28/05/1999