


A- ROLLINGWOOD MB 26-916 4/6/1943

B- CREEKVIEW MB 29-3 4/16/1946

J-5

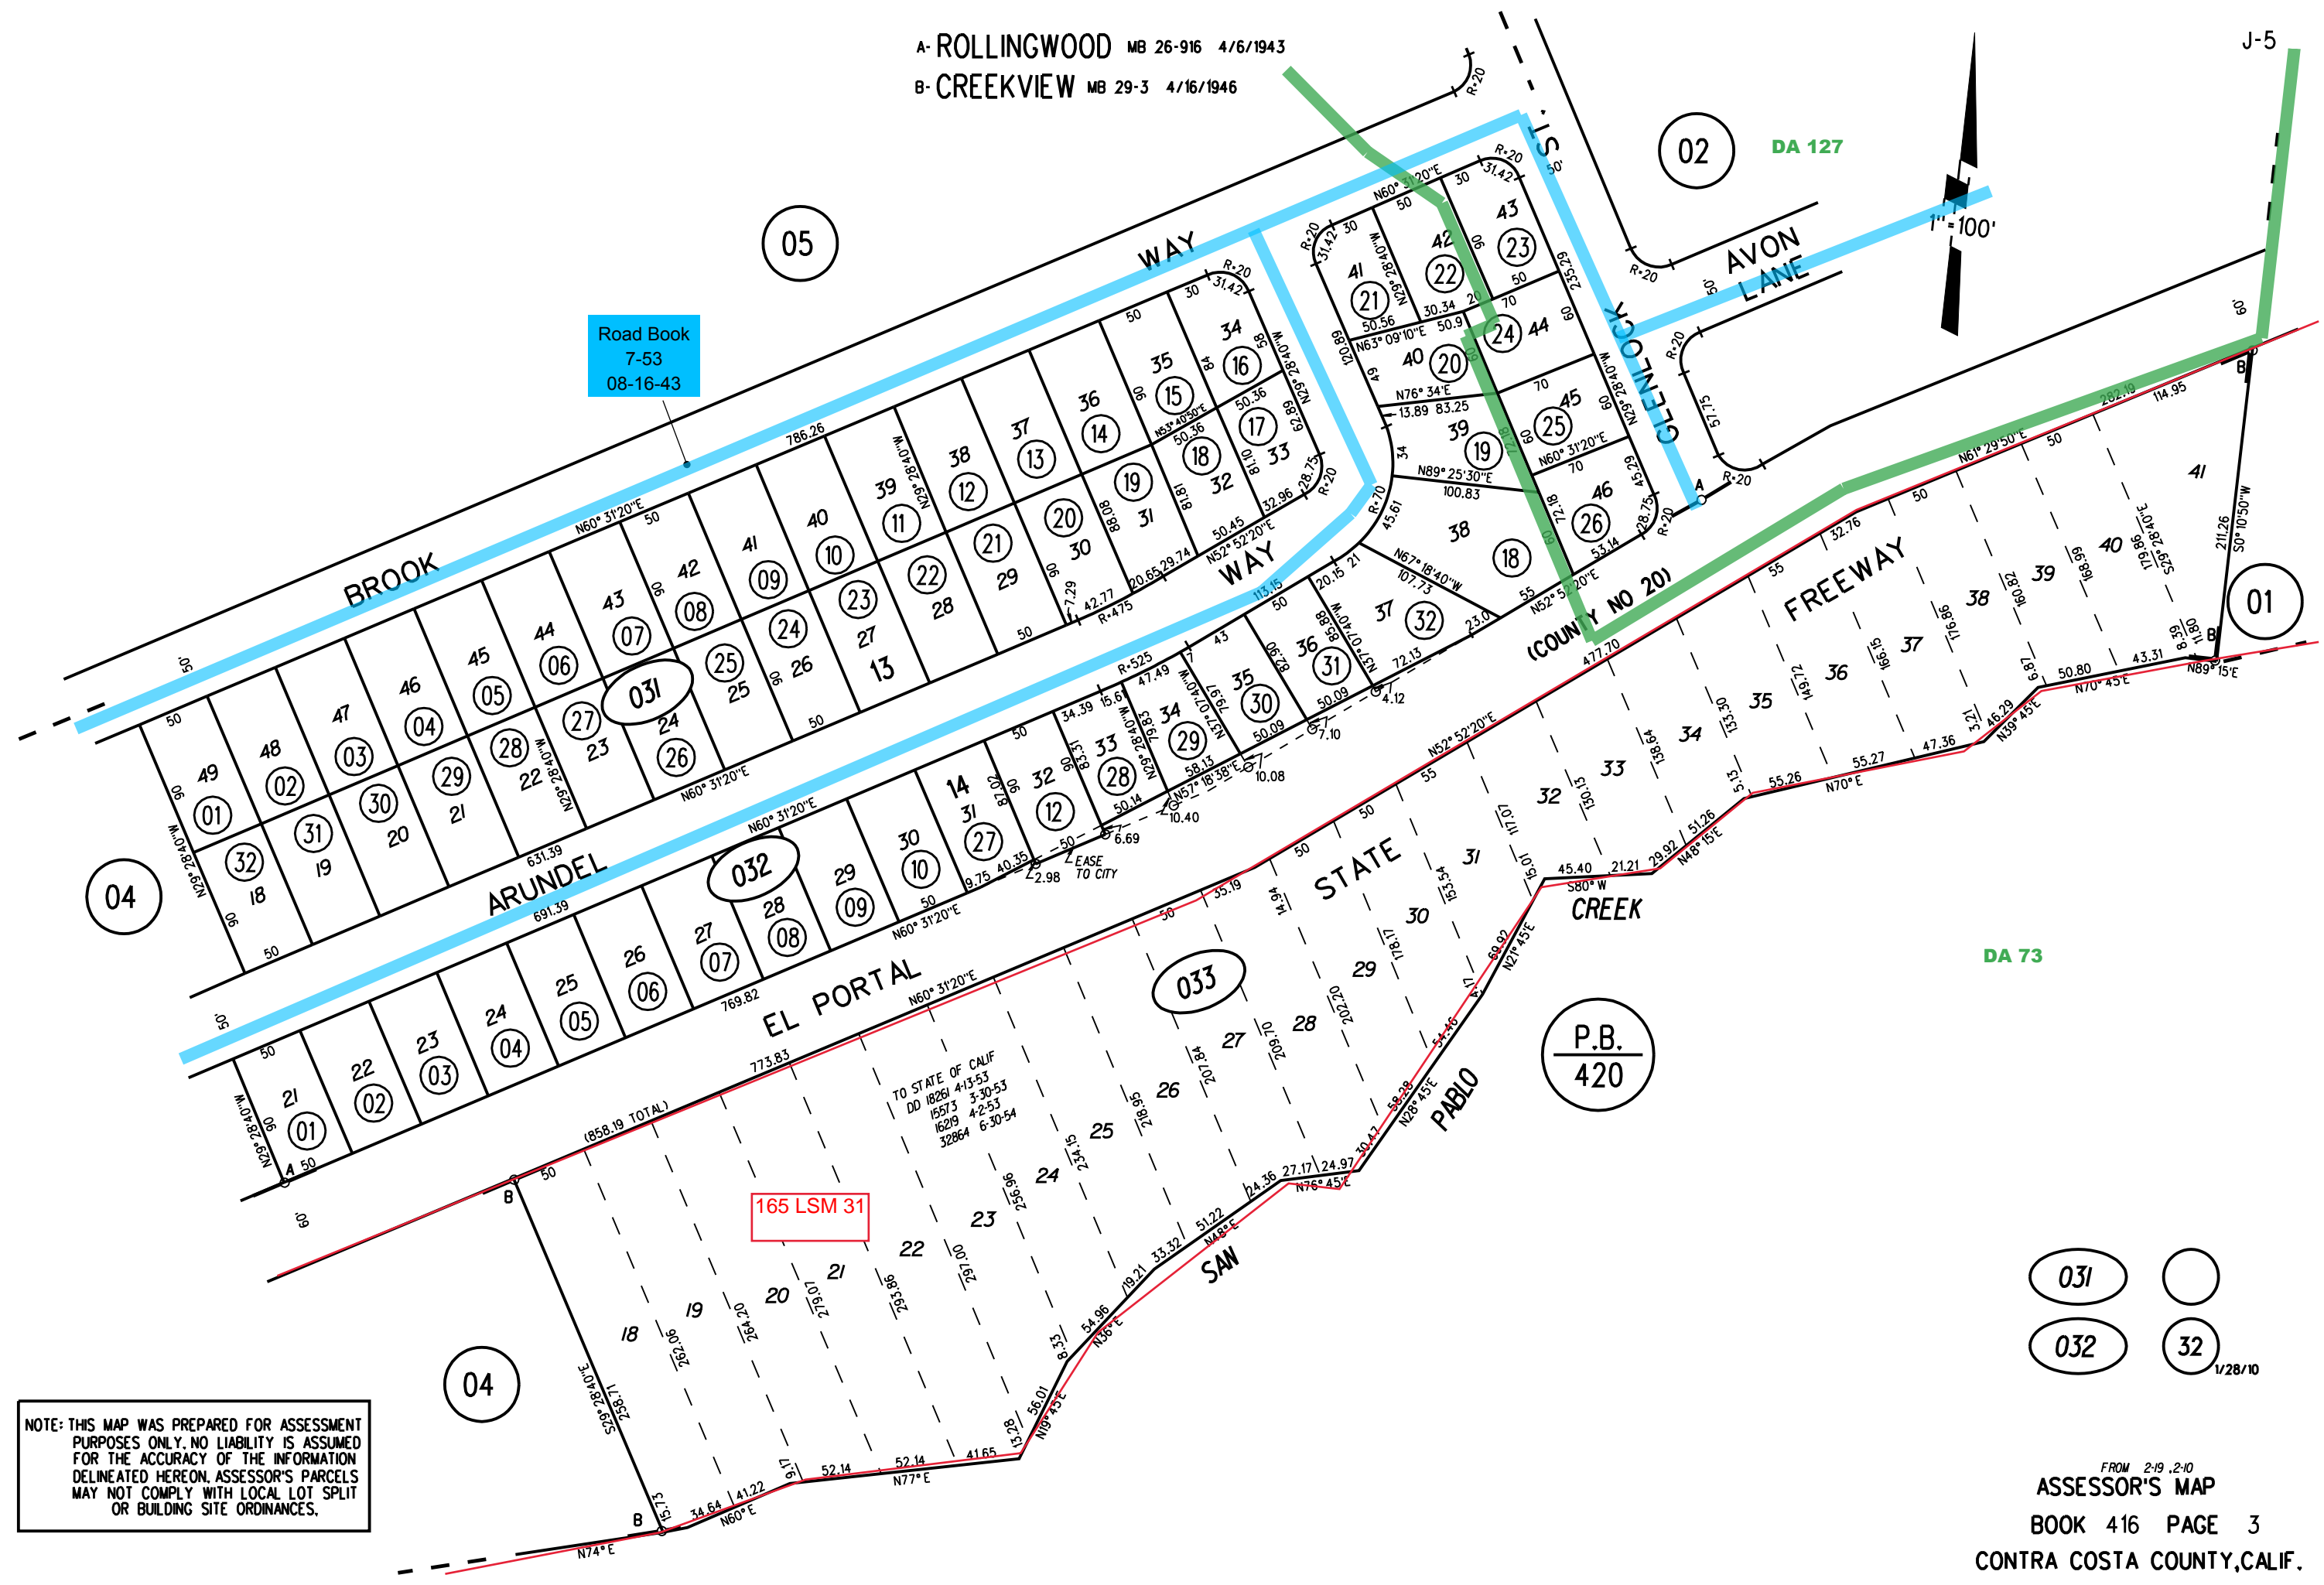

Road Book
7-53
08-16-43

05

02

DA 127

04

032

033

P.B.
420

DA 73

04

031

032

032

32

1/28/10

NOTE: THIS MAP WAS PREPARED FOR ASSESSMENT PURPOSES ONLY. NO LIABILITY IS ASSUMED FOR THE ACCURACY OF THE INFORMATION DELINEATED HEREON. ASSESSOR'S PARCELS MAY NOT COMPLY WITH LOCAL LOT SPLIT OR BUILDING SITE ORDINANCES.

FROM 2-19, 2-10
ASSESSOR'S MAP
BOOK 416 PAGE 3
CONTRA COSTA COUNTY, CALIF.