
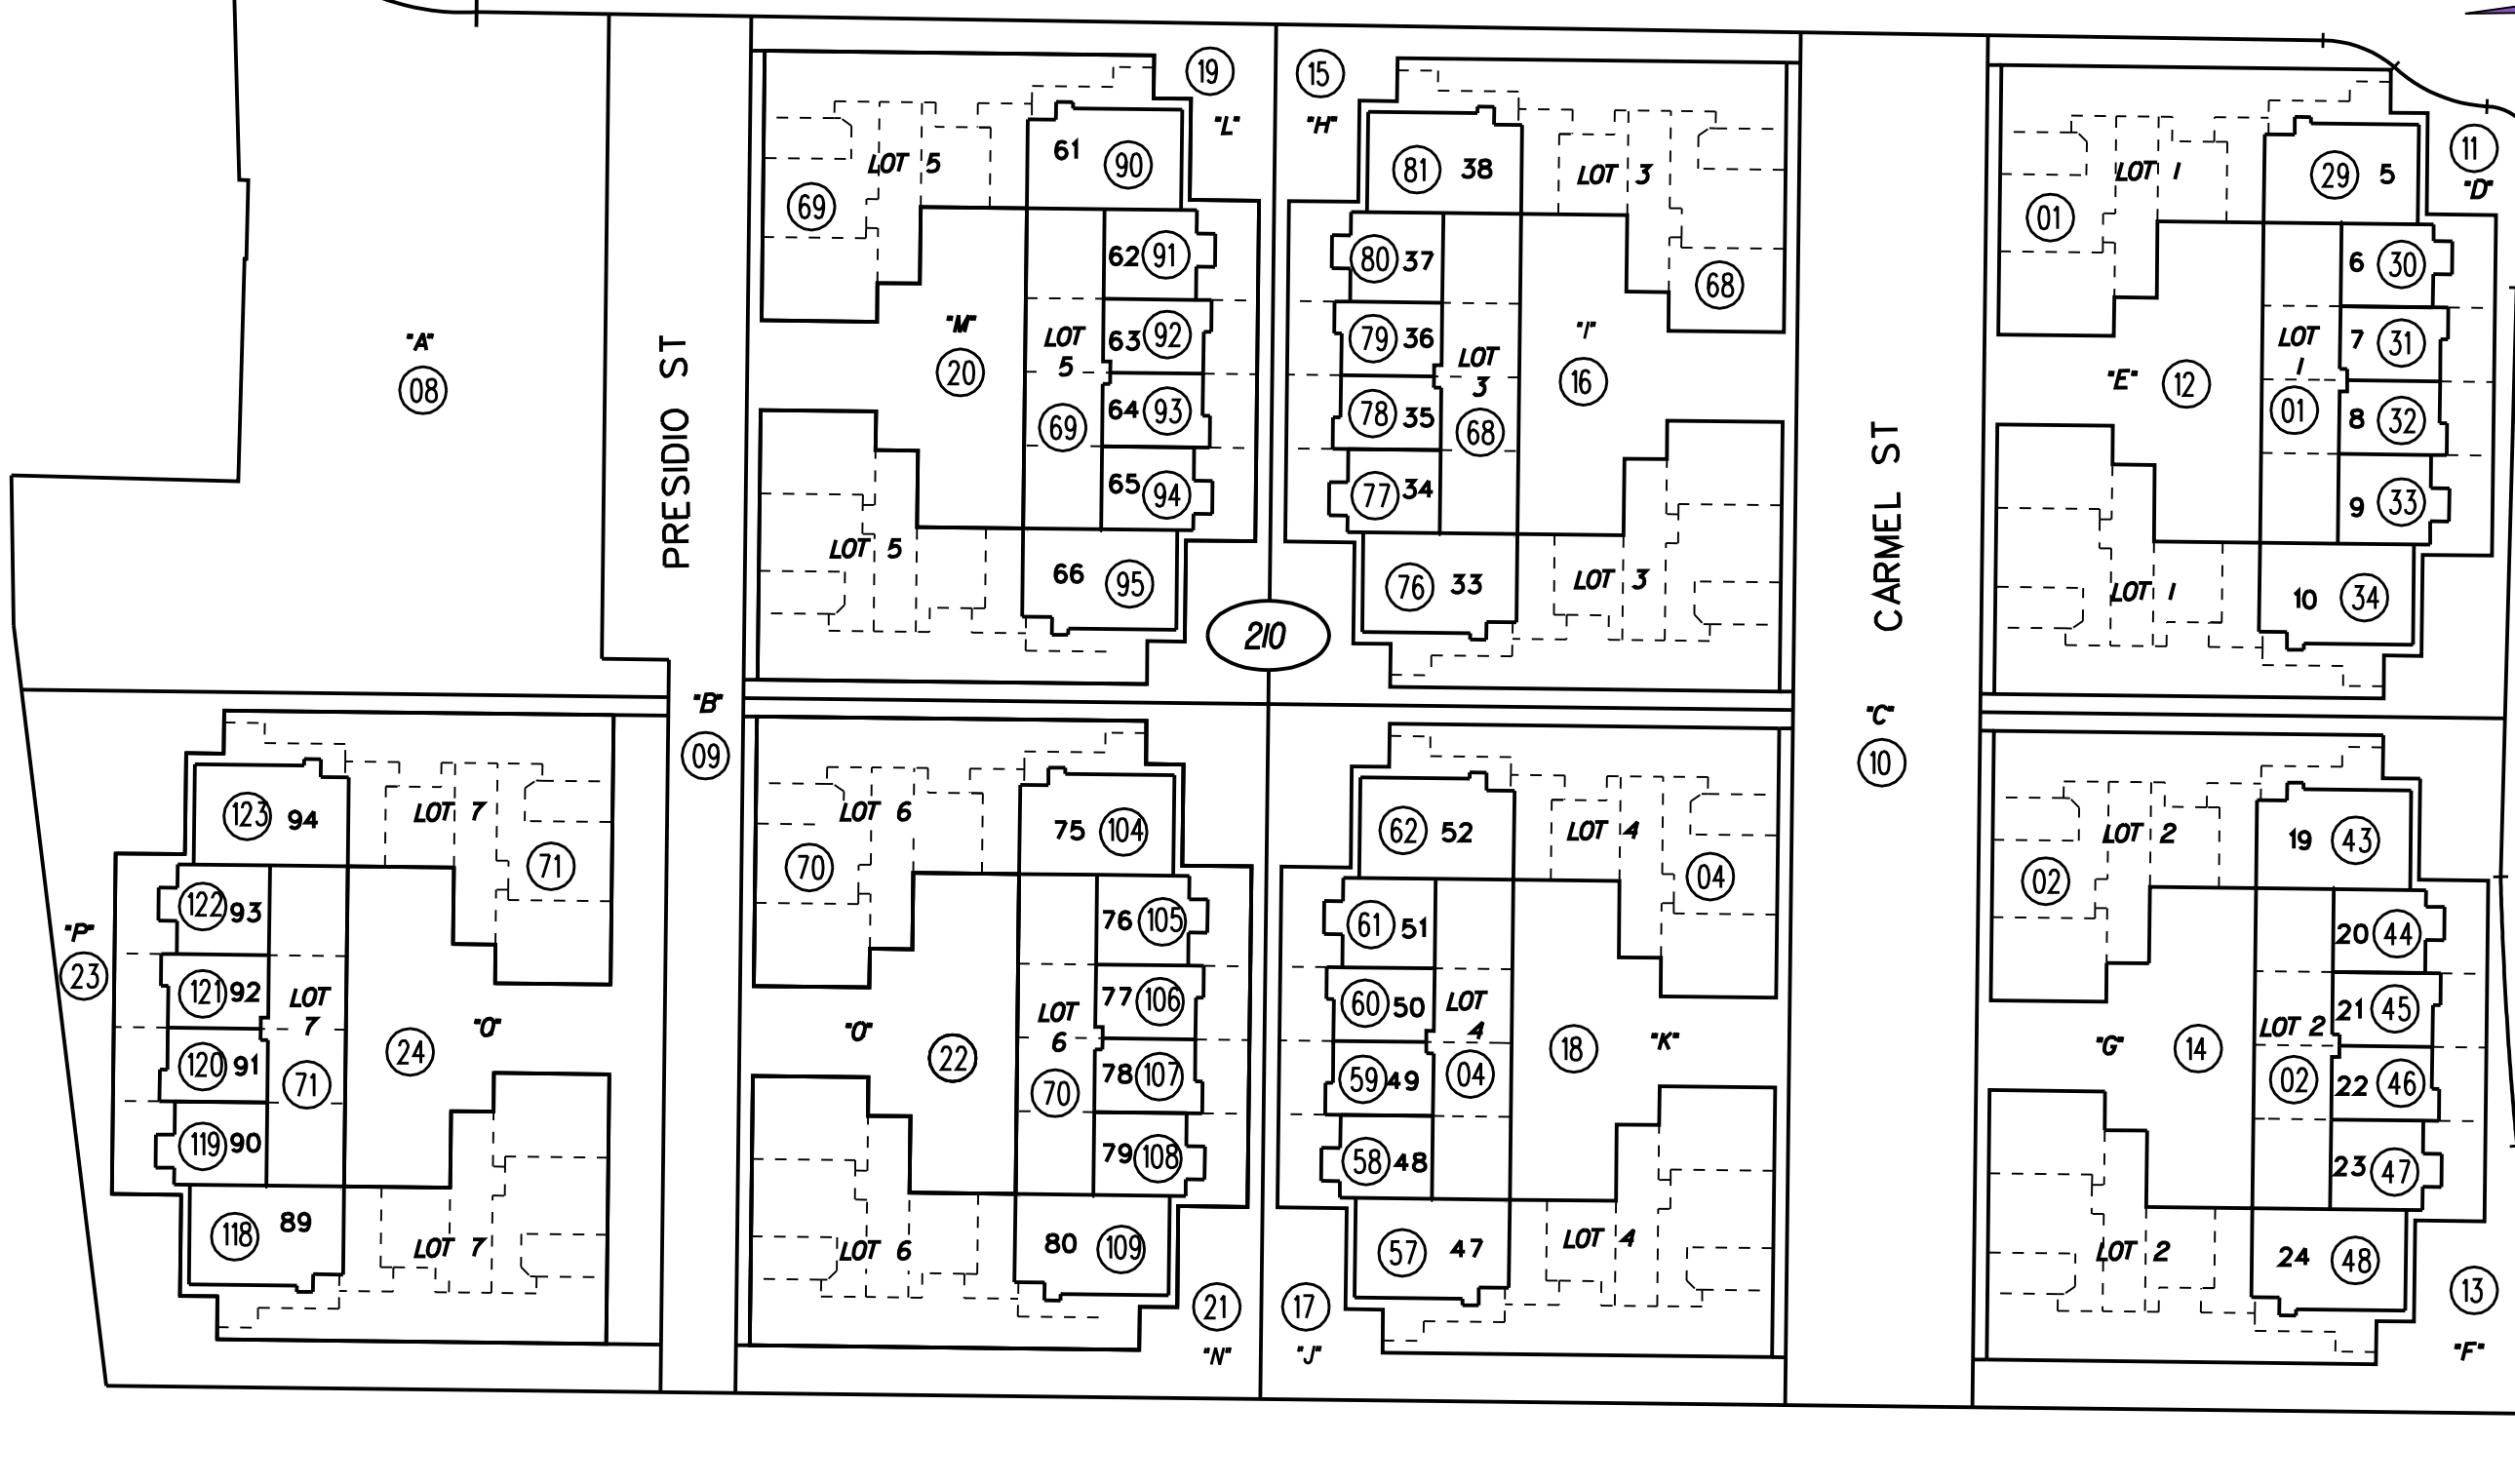


2005 ROLL-TRACT 8781 MB 466-36 (PHASE 7 OF ABELLA CONDOMINIUMS)  
2006 ROLL-(PHASE 8, 04-0425513 11/5/04)  
2006 ROLL-(PHASE 9, 04-0425514 11/5/04)

20

ABELLA CIRCLE

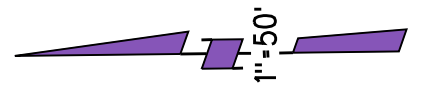

FIRST LEVEL

16

210

127

9/6/05

FM PG 16 4-15-05 1/2  
ASSESSOR'S MAP

BOOK 416 PAGE 21 S-1  
CONTRA COSTA COUNTY, CALIF.

NOTE: THIS MAP WAS PREPARED FOR ASSESSMENT PURPOSES ONLY. NO LIABILITY IS ASSUMED FOR THE ACCURACY OF THE INFORMATION DELINEATED HEREON. ASSESSOR'S PARCELS MAY NOT COMPLY WITH LOCAL LOT SPLIT OR BUILDING SITE ORDINANCES.