


SUB OF LOT 137 SAN PABLO RANCHO M.B. 18-435

A-1981 ROLL TRACT 5821 WILLOW GLEN MB 241-42 3- 146 P.M. 14 4-25-90
B-1982 ROLL TRACT 6090 WILLOW GLEN M.B. 259-21 4- 178 P.M.38 5-15-00
1- 108P.M.1 10-21-83
2- 108P.M.34 & 35 12-20-83


09

08

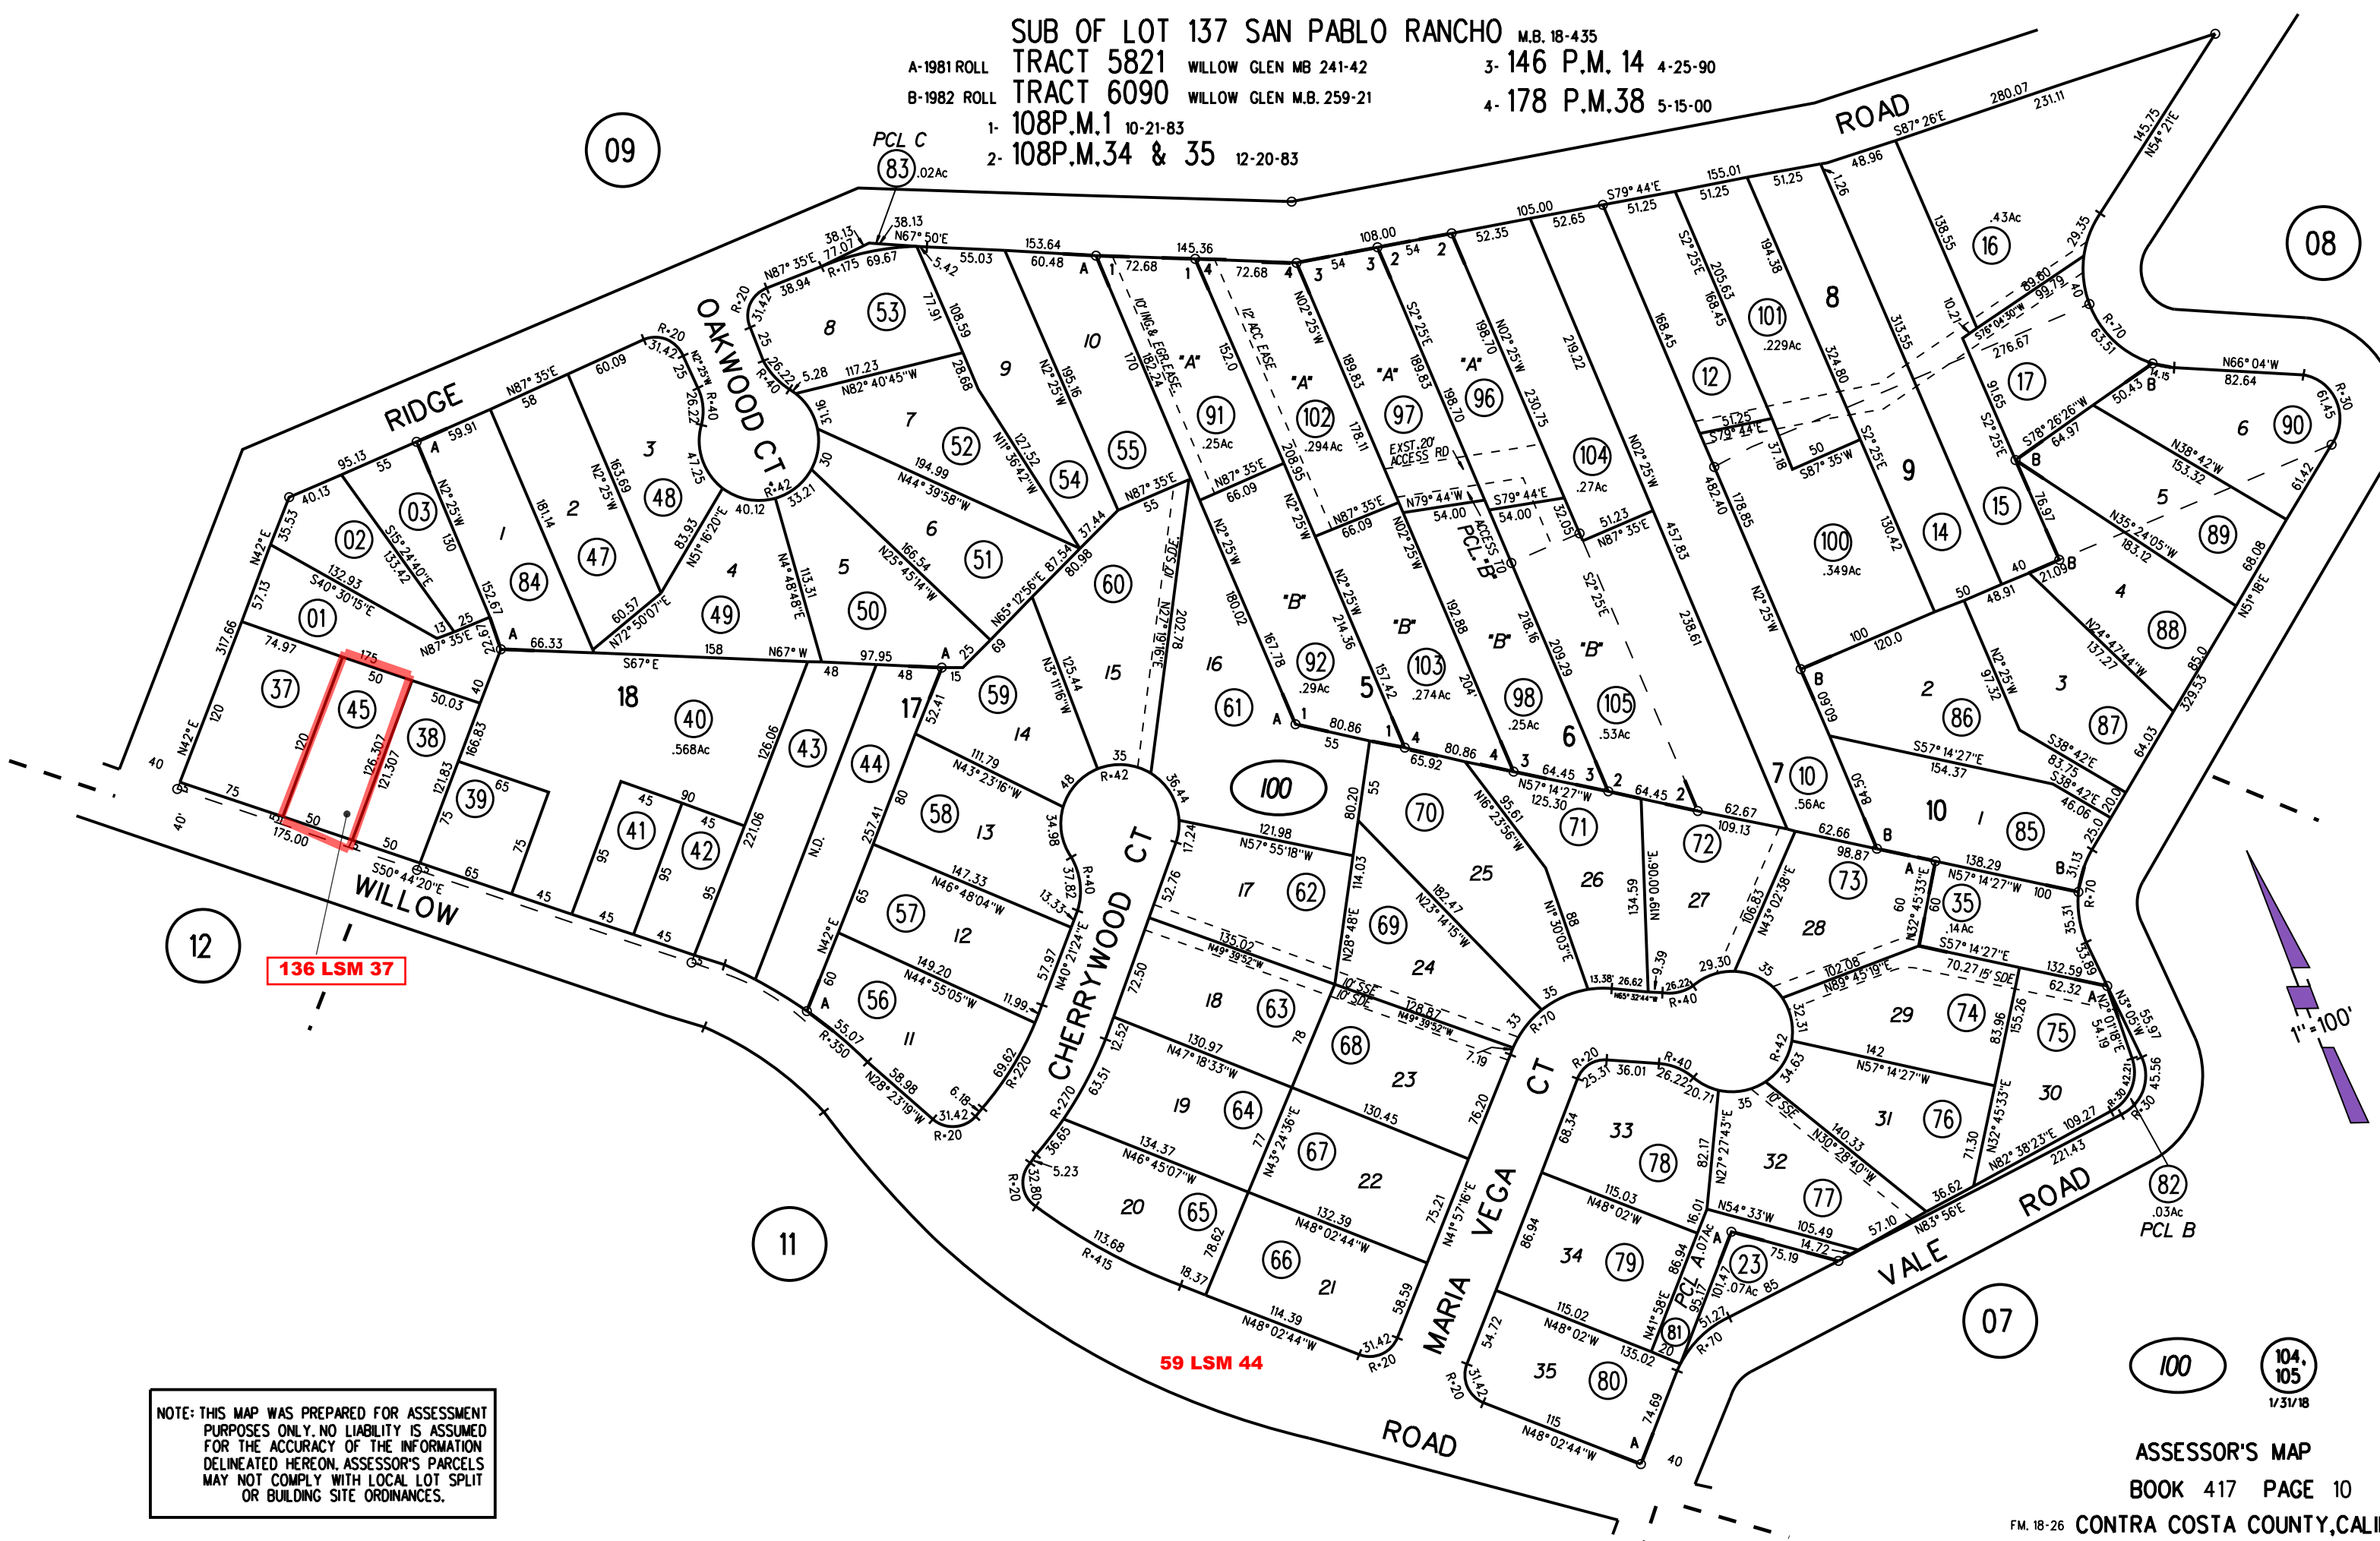

136 LSM 37

59 LSM 44

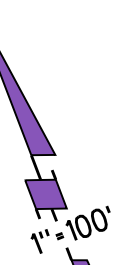

NOTE: THIS MAP WAS PREPARED FOR ASSESSMENT PURPOSES ONLY. NO LIABILITY IS ASSUMED FOR THE ACCURACY OF THE INFORMATION DELINEATED HEREON. ASSESSOR'S PARCELS MAY NOT COMPLY WITH LOCAL LOT SPLIT OR BUILDING SITE ORDINANCES.

ASSESSOR'S MAP
BOOK 417 PAGE 10