


- A- BLK. 5, TEWKSBURY HEIGHTS M.B. 2-38
- B- BLK. 1, MUFICH NORTH RICHMOND HEIGHTS TRACT M.B. 10-232
- C- LOT 16, BLK. 2, EAST RICHMOND BLVD. TRACT M.B. 1-19
- POR. OF LOTS 115 & 122, RANCHO SAN PABLO

NOTE: THIS MAP WAS PREPARED FOR ASSESSMENT PURPOSES ONLY. NO LIABILITY IS ASSUMED FOR THE ACCURACY OF THE INFORMATION DELINEATED HEREON. ASSESSOR'S PARCELS MAY NOT COMPLY WITH LOCAL LOT SPLIT OR BUILDING SITE ORDINANCES.

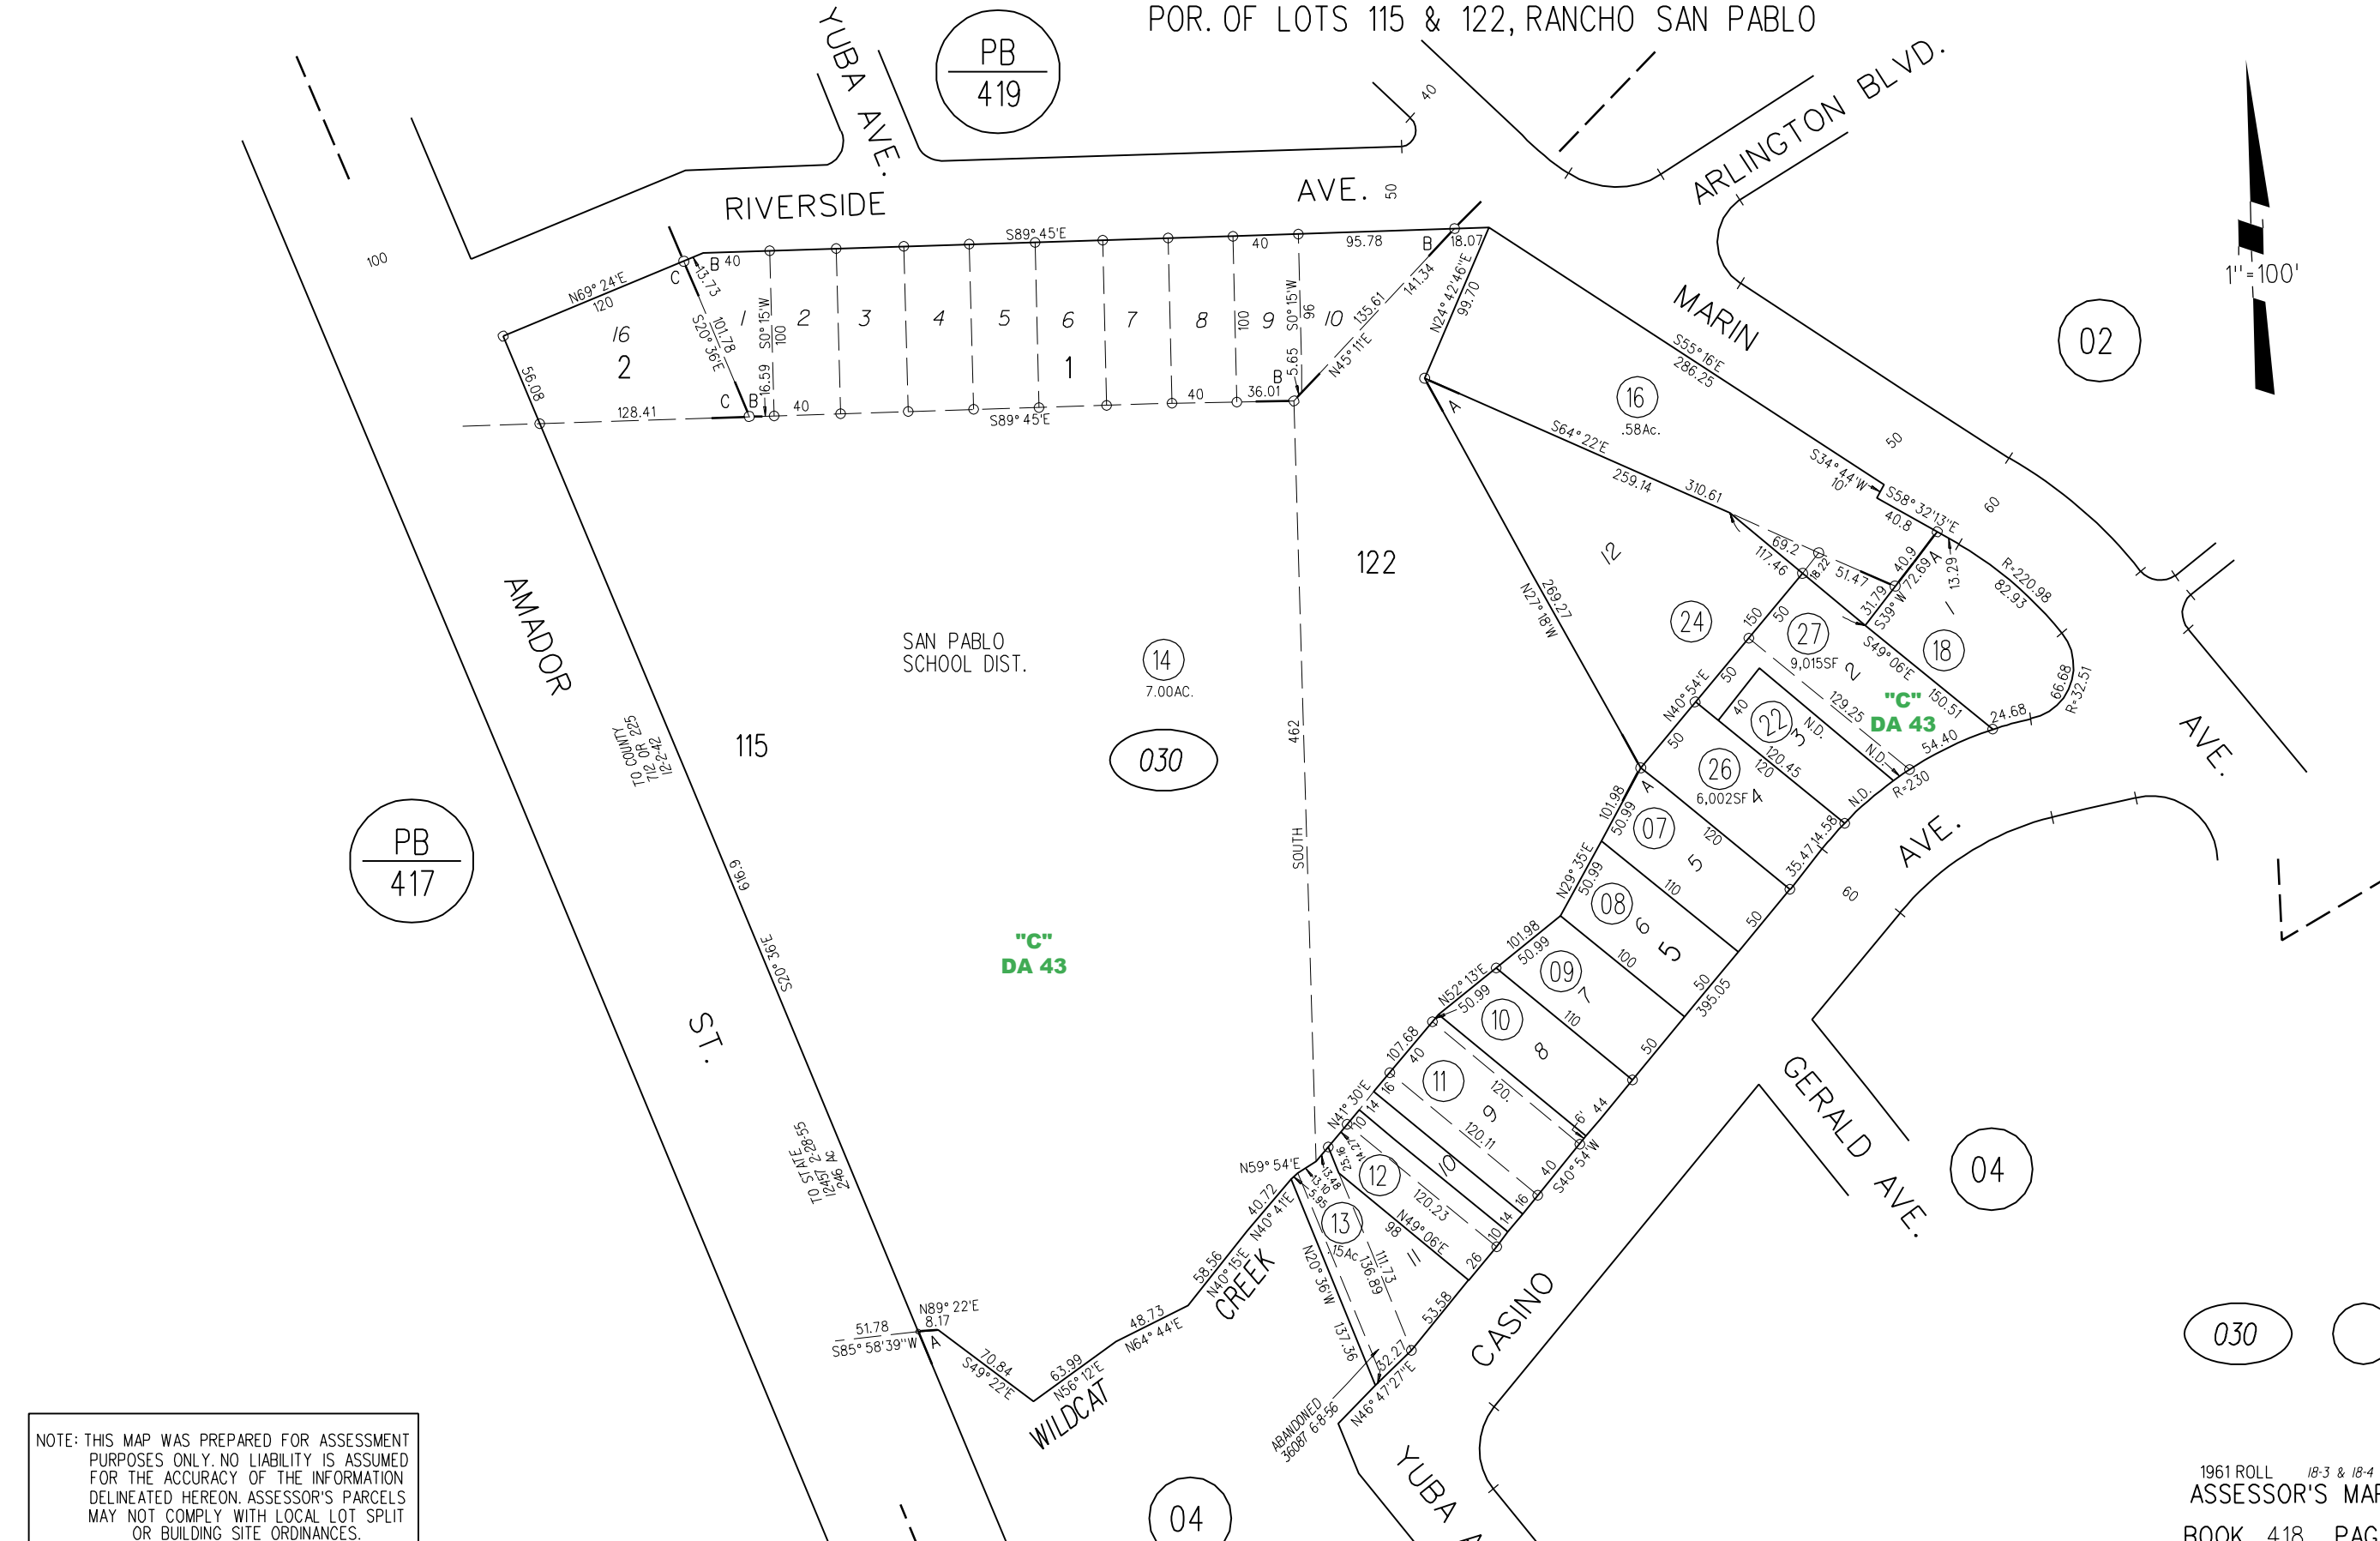

PB
417

PB
419

"C"
DA 43

"C"
DA 43

02

14
7.00AC.
030

04

030

04