

POR. LOT 122 SAN PABLO RANCHO

1- 23 L.S.M. 46 9/5/63

2- TEWKSBURY HEIGHTS M.B. 2-38

Grant Ease
7857 OR 133
04-08-76



Grant Ease
7817 OR 783
04-08-76

Grant Ease
7817 OR 786
04-08-76

Grant Ease
7817 OR 780
04-08-76

DRAINAGE EASEMENT
SEE B1065AS-66

NOTE: THIS MAP WAS PREPARED FOR ASSESSMENT PURPOSES ONLY. NO LIABILITY IS ASSUMED FOR THE ACCURACY OF THE INFORMATION DELINEATED HEREON. ASSESSOR'S PARCELS MAY NOT COMPLY WITH LOCAL LOT SPLIT OR BUILDING SITE ORDINANCES.

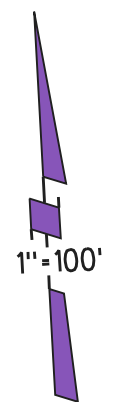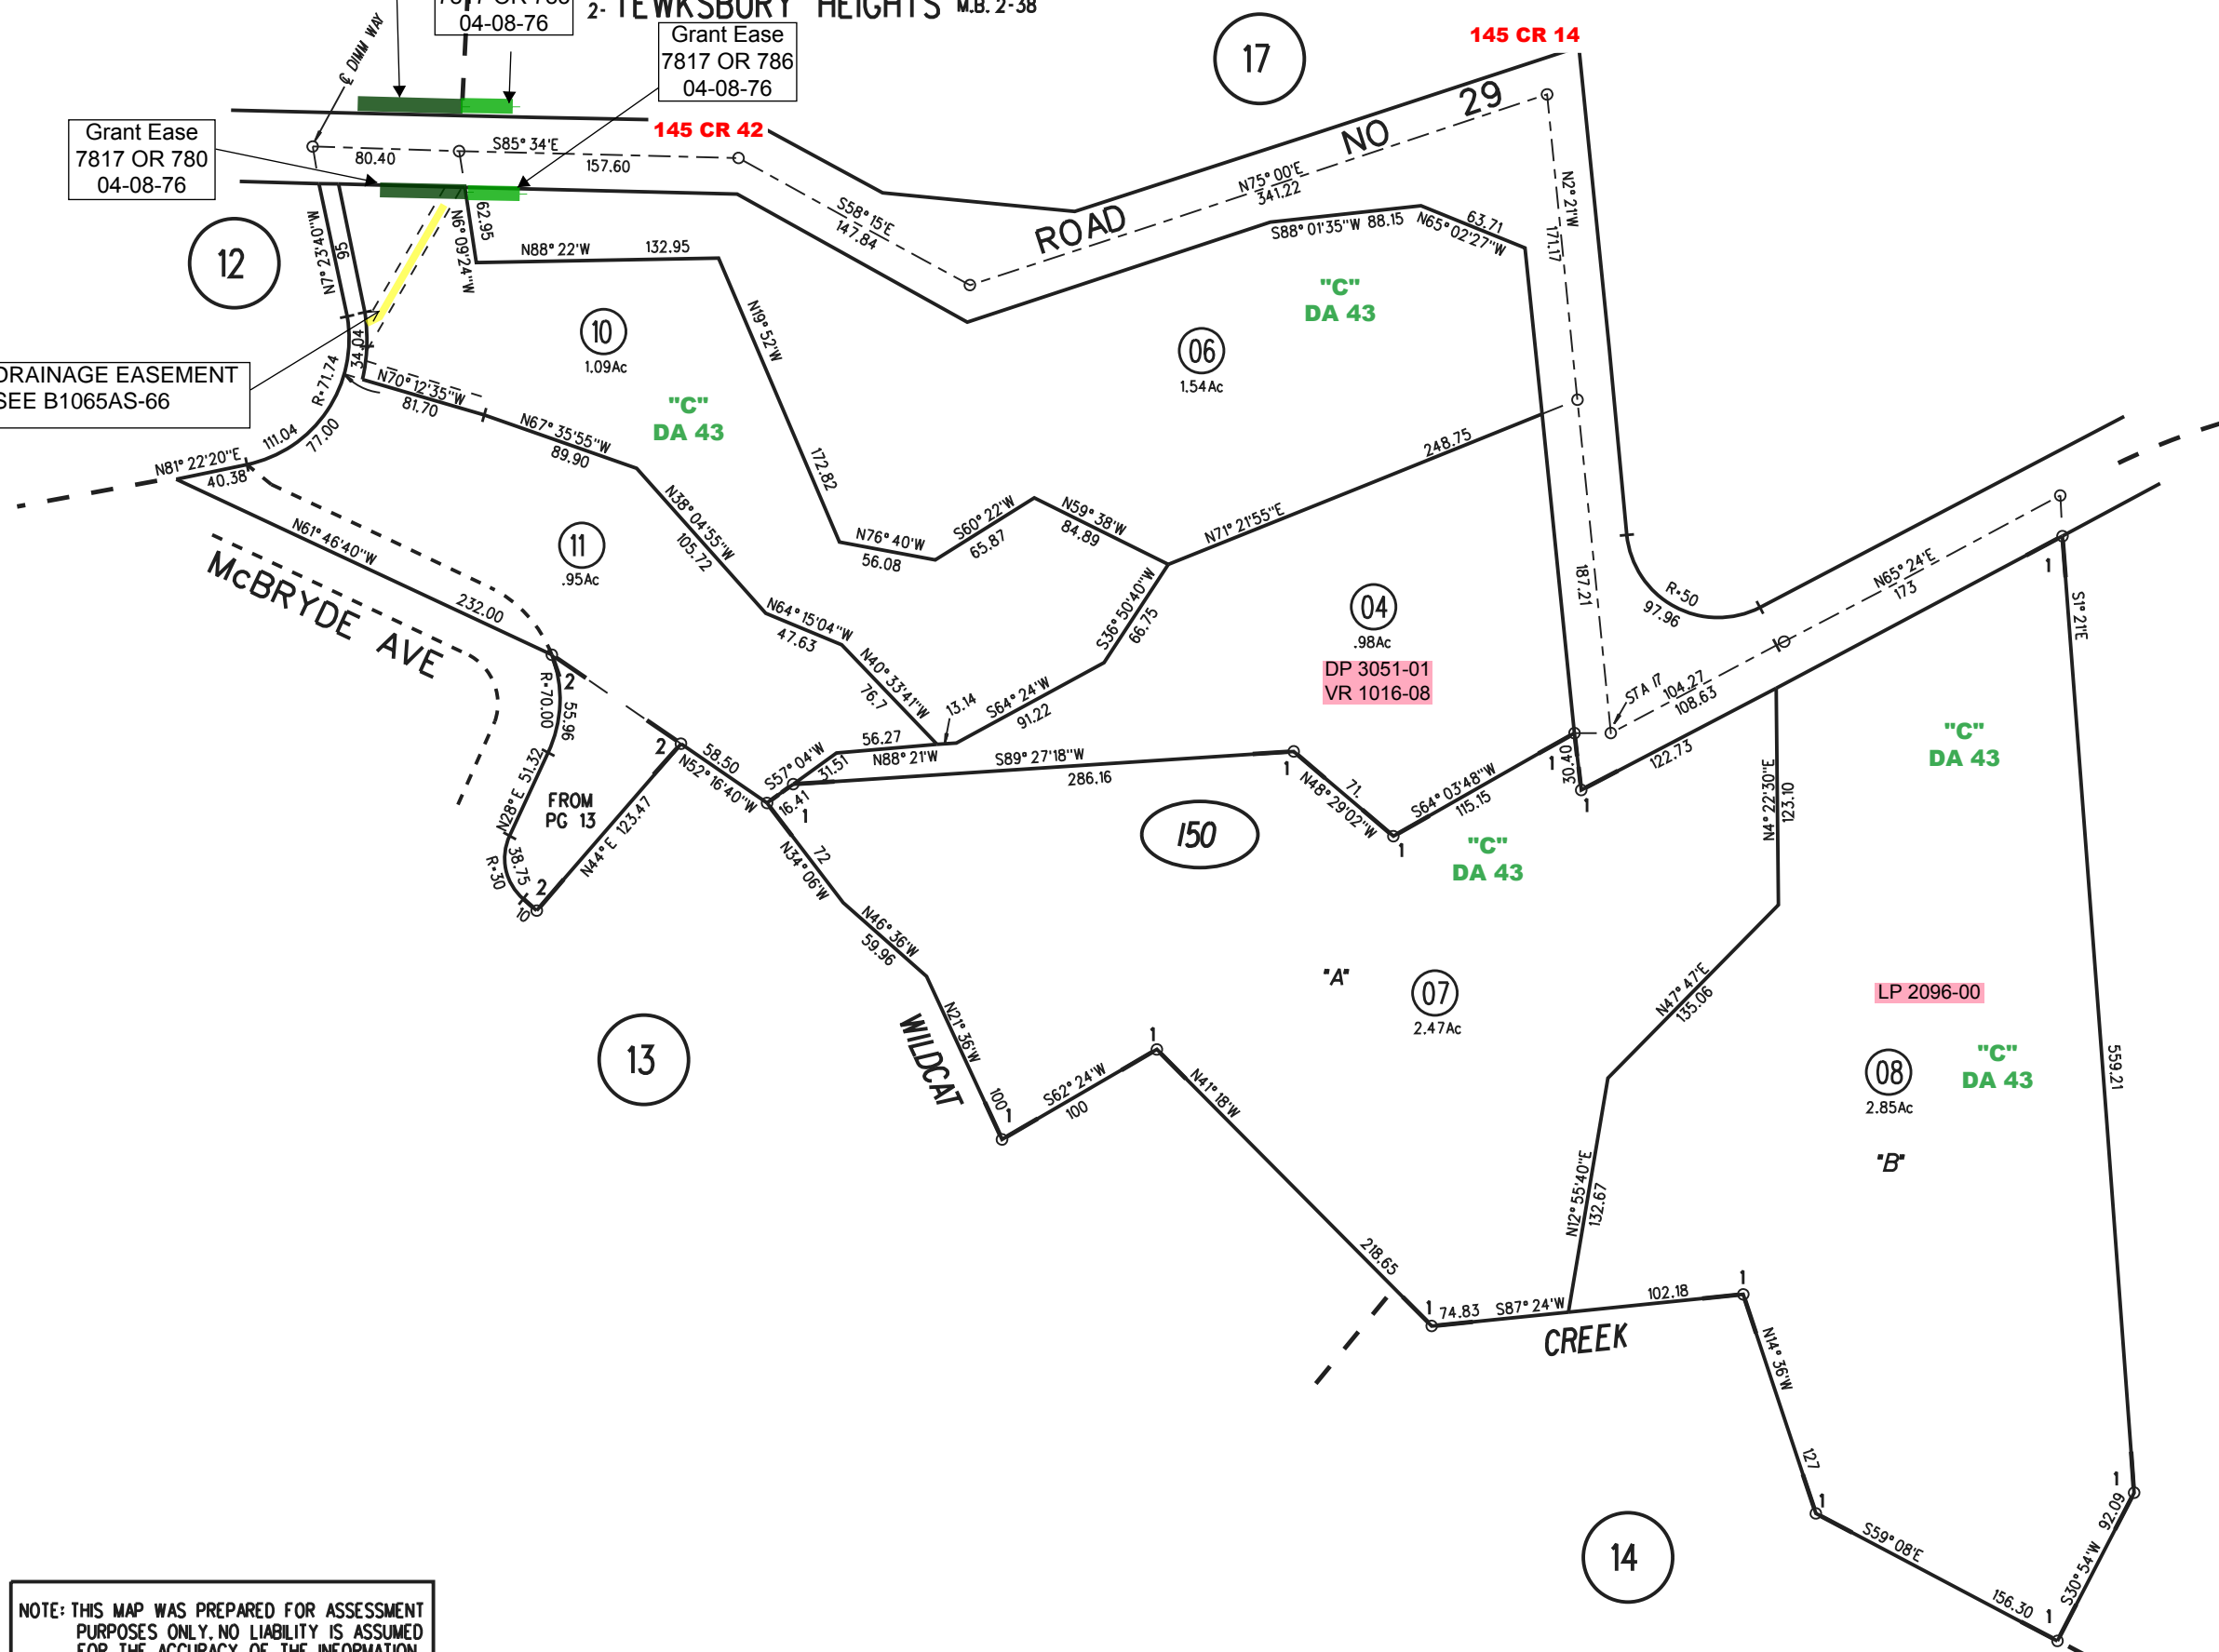

150 11 12/20/17