
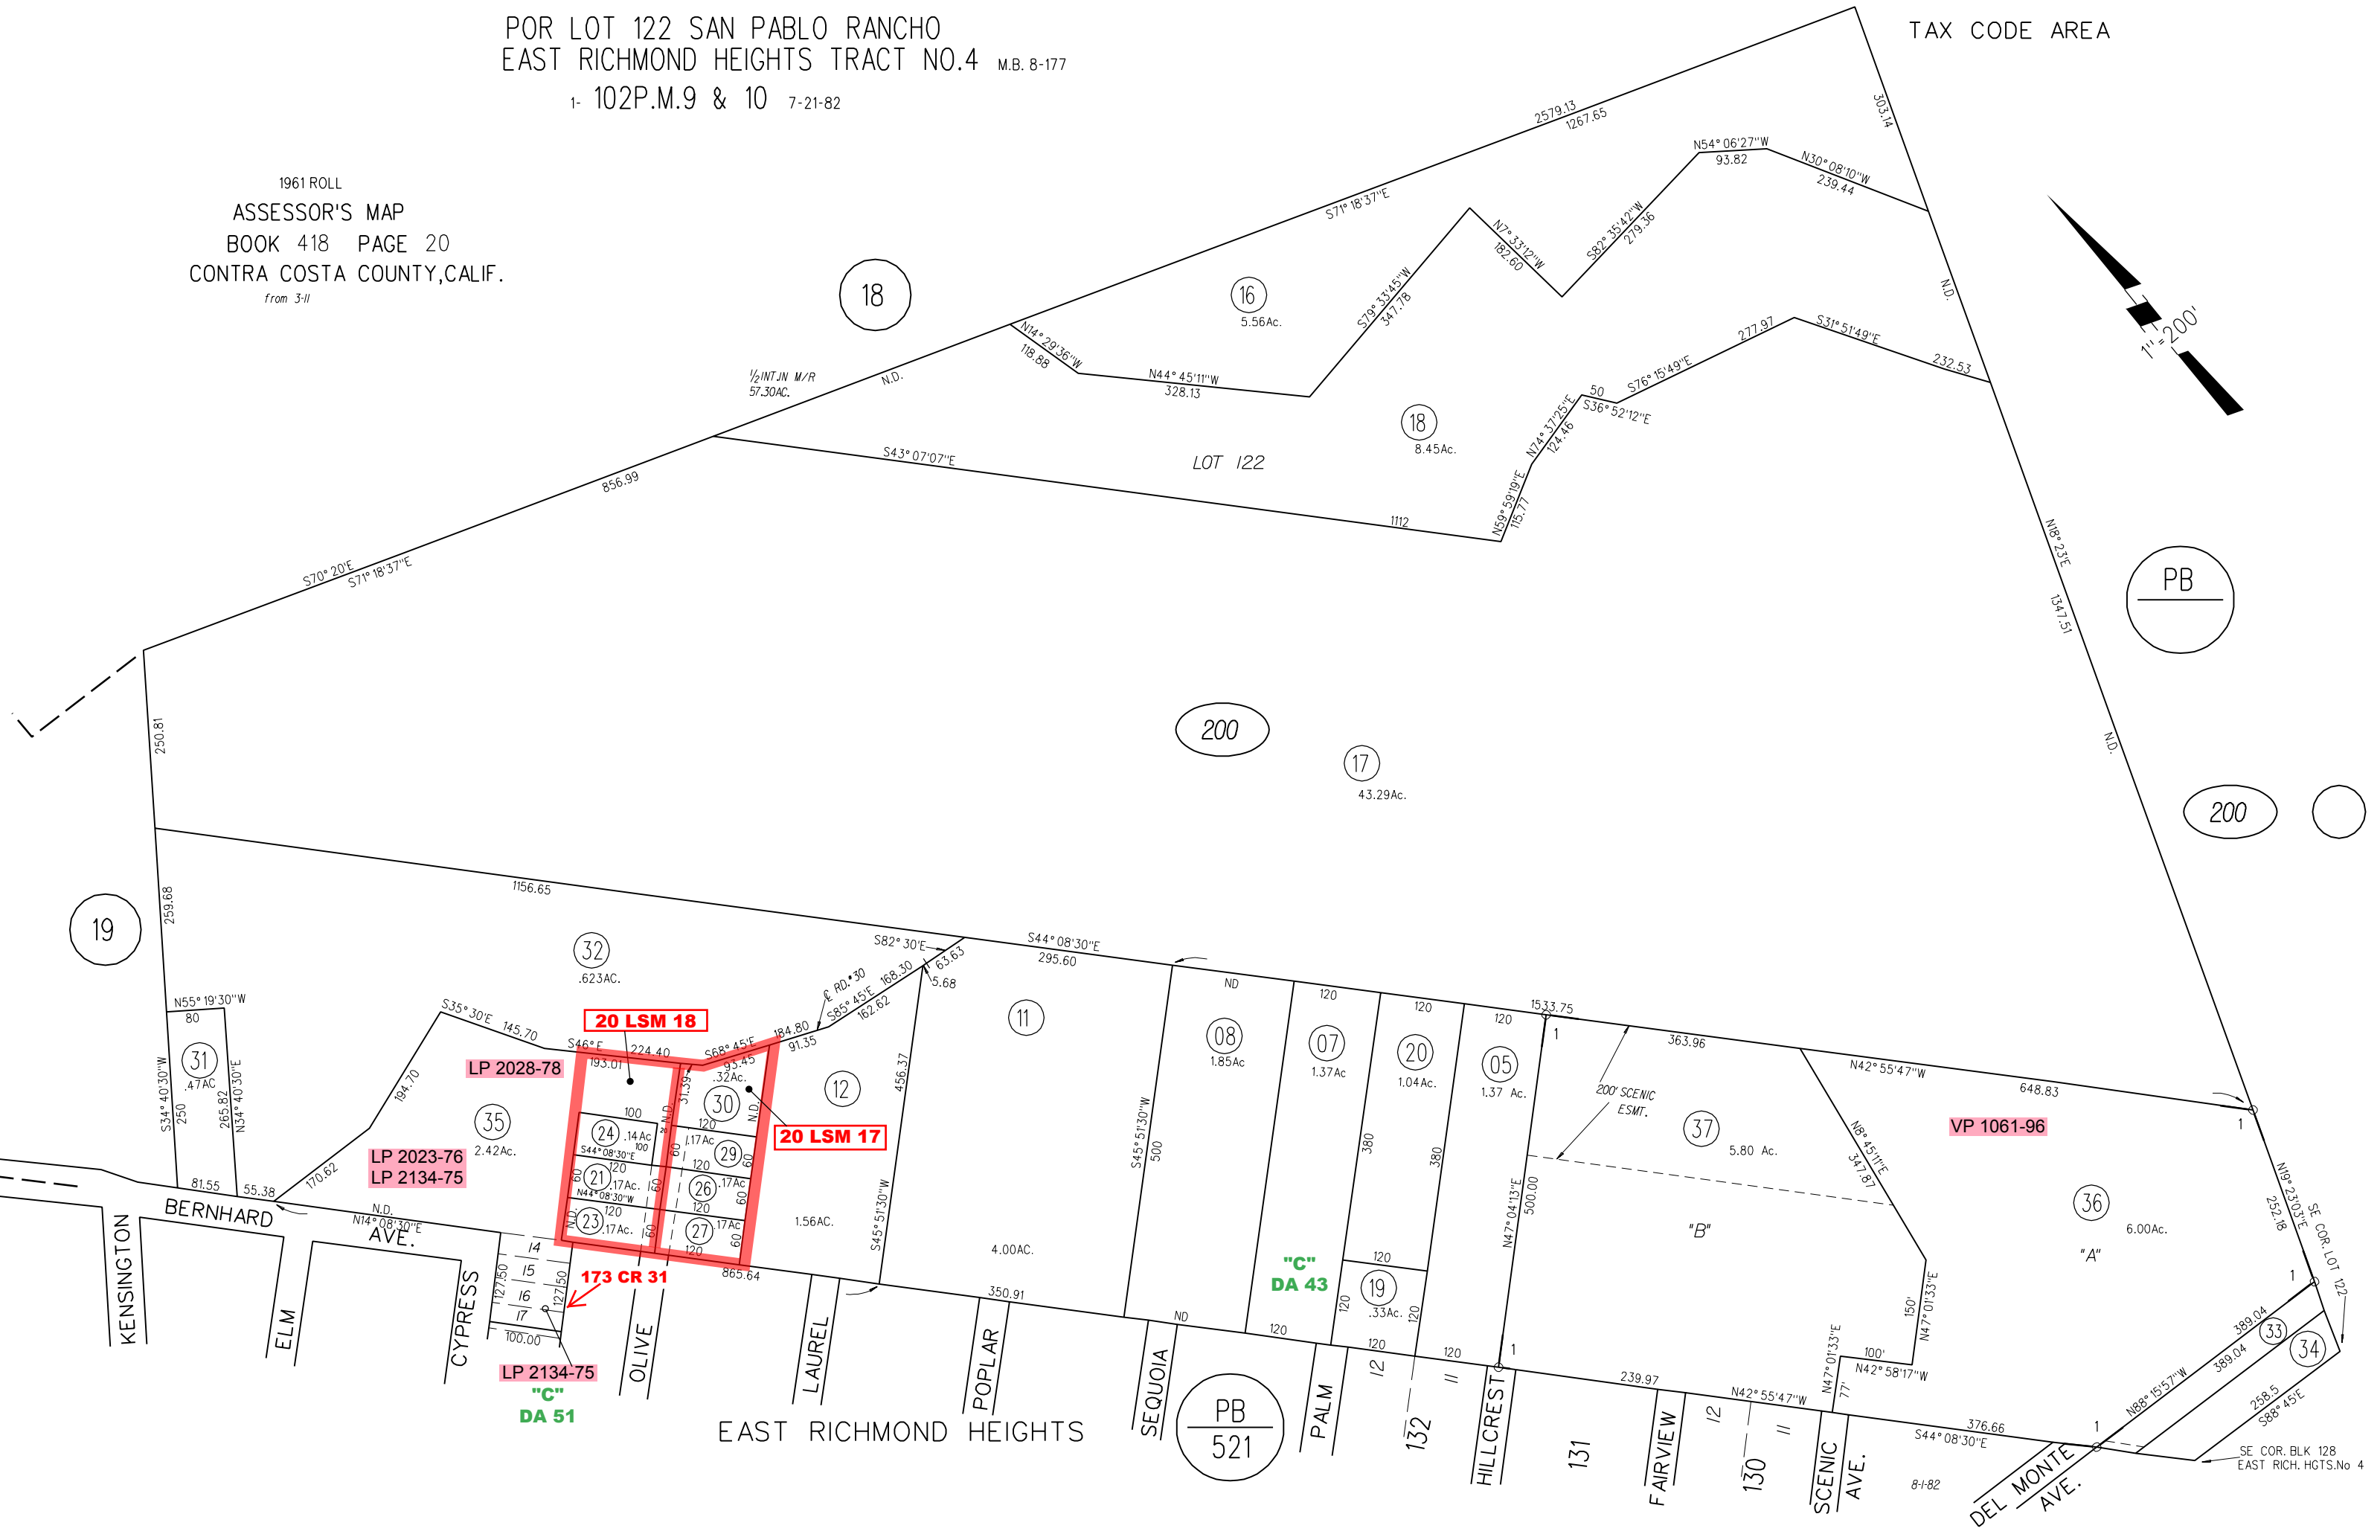


POR LOT 122 SAN PABLO RANCHO  
EAST RICHMOND HEIGHTS TRACT NO.4 M.B. 8-177

1- 102P.M.9 & 10 7-21-82

TAX CODE AREA

1961 ROLL  
ASSESSOR'S MAP  
BOOK 418 PAGE 20  
CONTRA COSTA COUNTY,CALIF.  
from 3-11

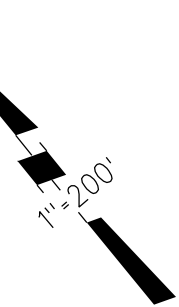

20 LSM 18

20 LSM 17

LP 2028-78

LP 2023-76  
LP 2134-75

LP 2134-75

"C"  
DA 51

173 CR 31

"C"  
DA 43

VP 1061-96

PB  
521

PB

200

200

17  
43.29Ac.

16  
5.56Ac.

18  
8.45Ac.

18

19

11

08  
1.85Ac.

07  
1.37Ac.

20  
1.04Ac.

05  
1.37Ac.

37  
5.80Ac.

36  
6.00Ac.

33  


35  
2.42Ac.

32  
.623Ac.

31  
.47Ac.

30  
.32Ac.

29  
.17Ac.













