


A- POR. NORTH RICHMOND M.B. 1-18
 B- WALKER & BRADHOFFS SUB N M.B. 4-100
 C- SUB N LOT 137, SAN PABLO RANCHO M.B. 18-4-35

286 or 215
 9-11-31

P.B.
 420

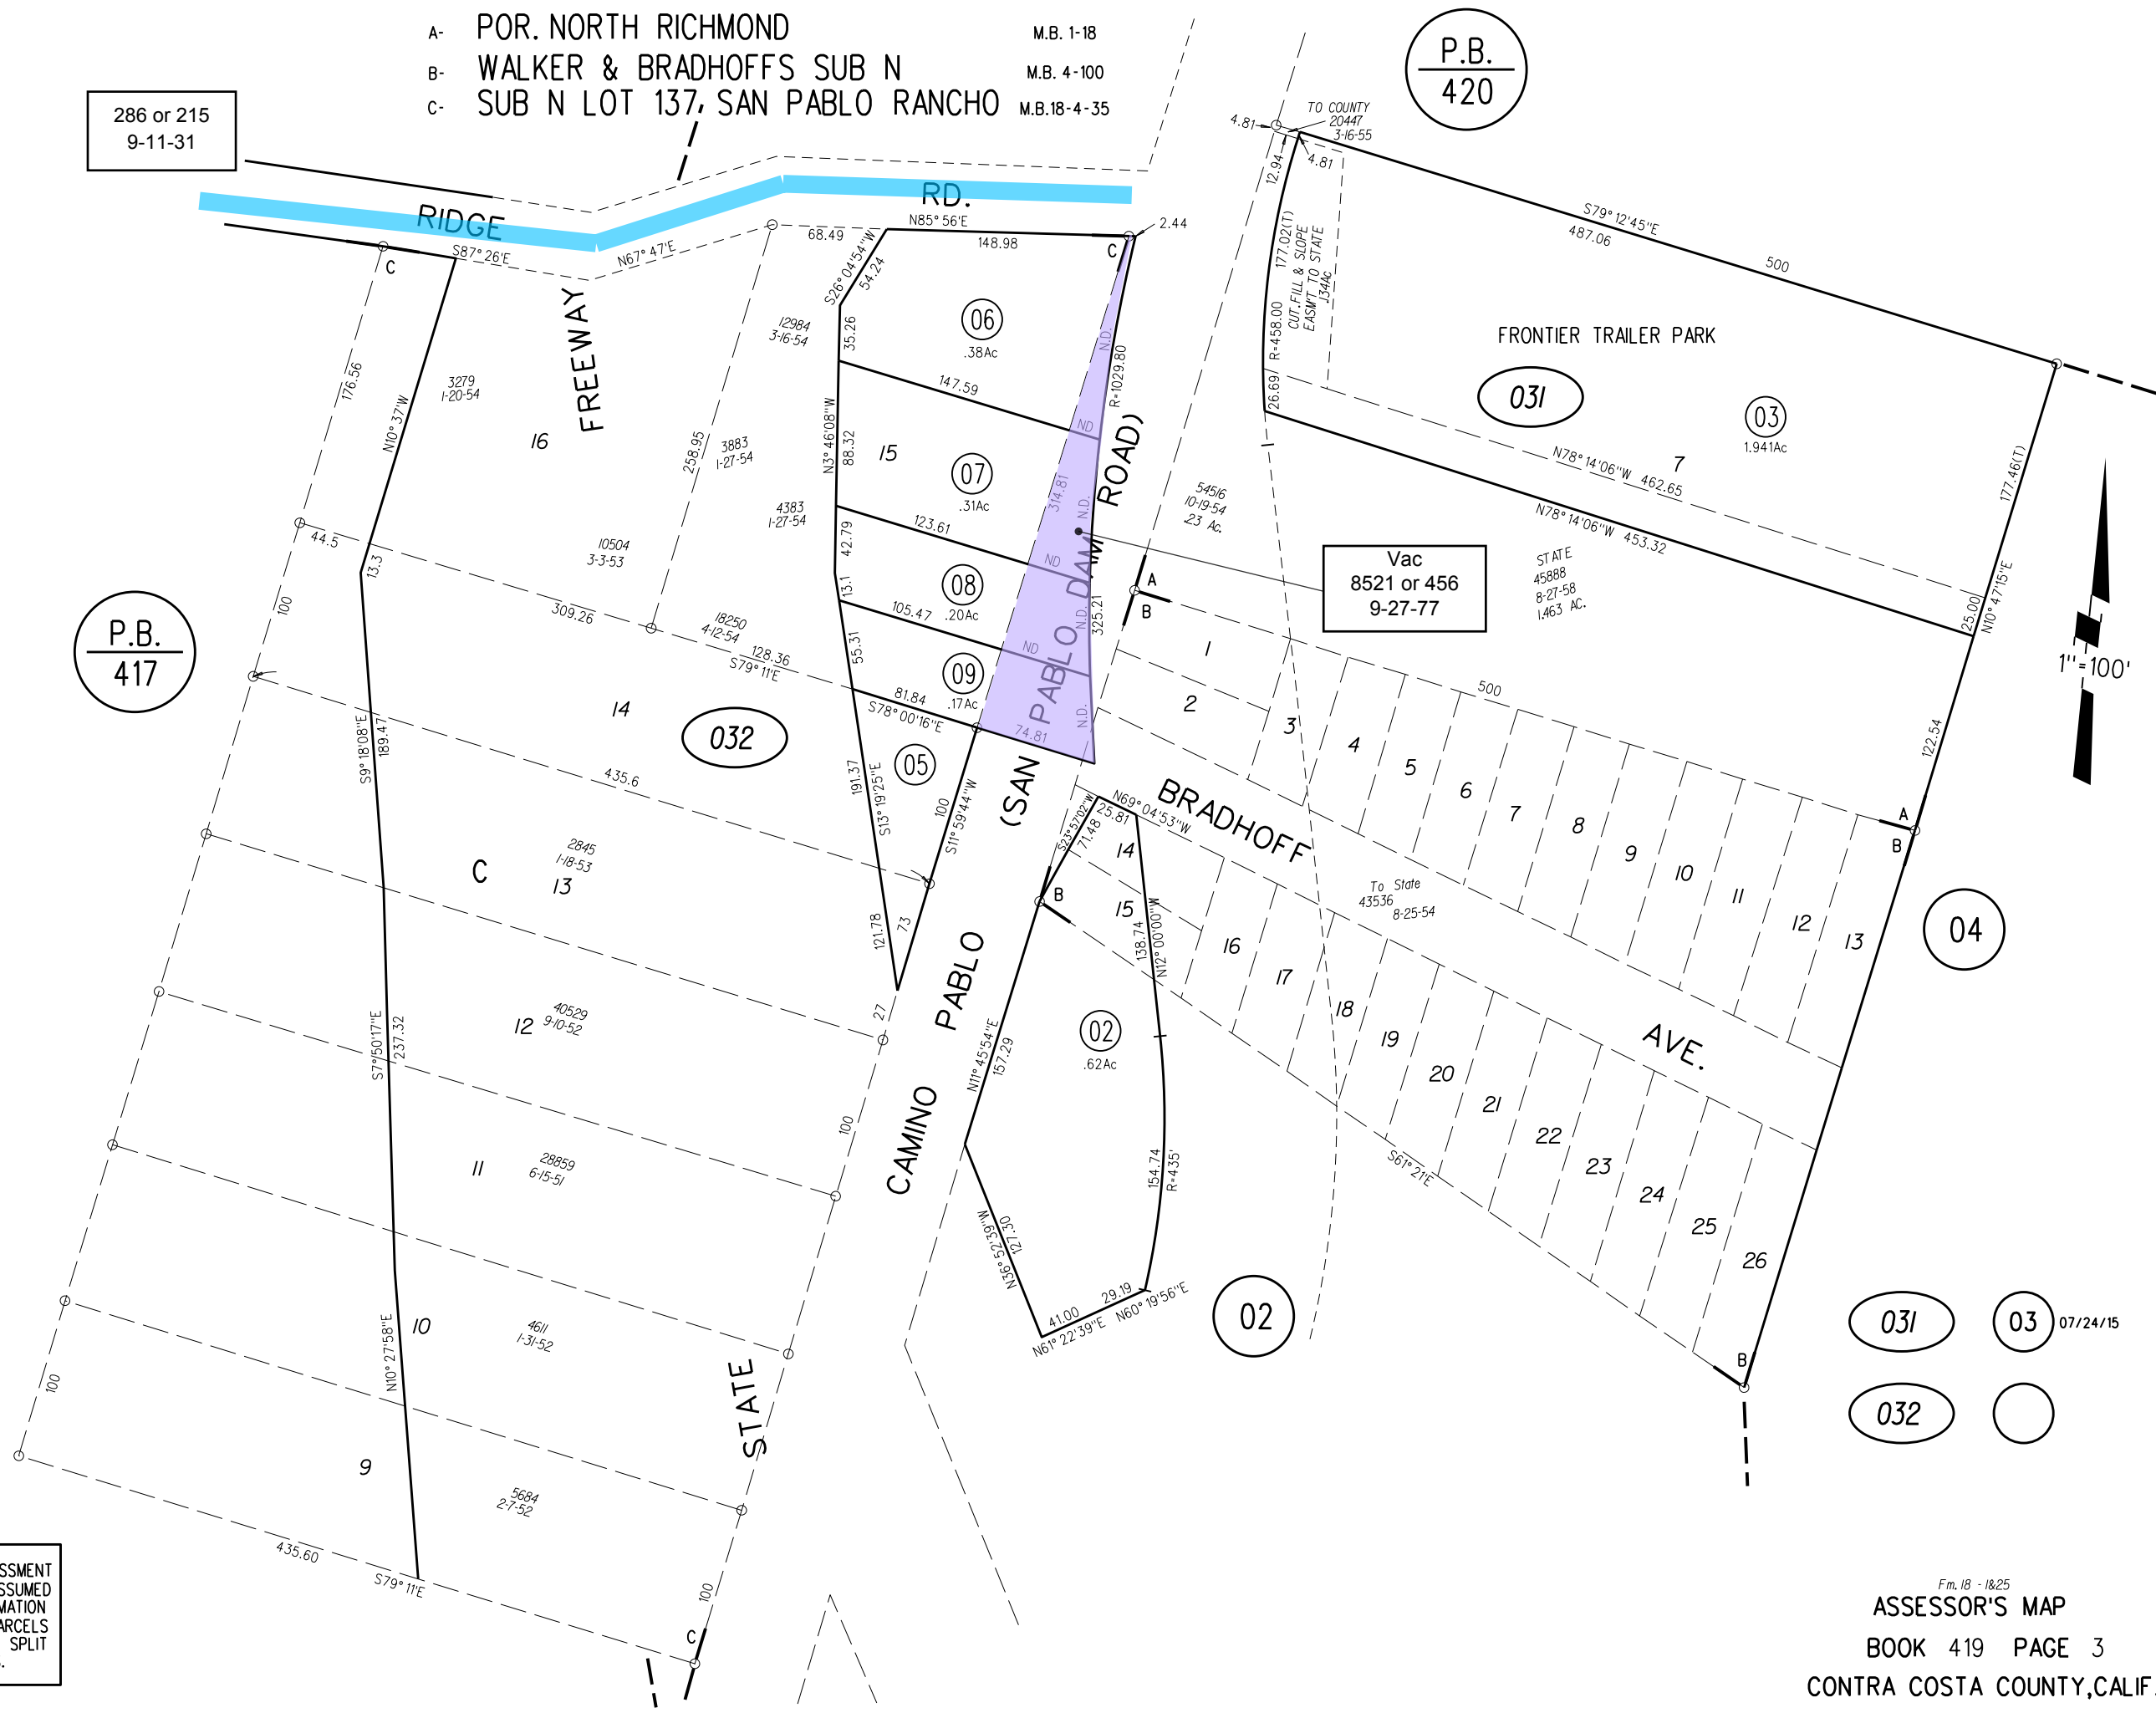

Vac
 8521 or 456
 9-27-77

STATE
 45888
 8-27-58
 1,463 AC.

NOTE: THIS MAP WAS PREPARED FOR ASSESSMENT PURPOSES ONLY. NO LIABILITY IS ASSUMED FOR THE ACCURACY OF THE INFORMATION DELINEATED HEREON. ASSESSOR'S PARCELS MAY NOT COMPLY WITH LOCAL LOT SPLIT OR BUILDING SITE ORDINANCES.