
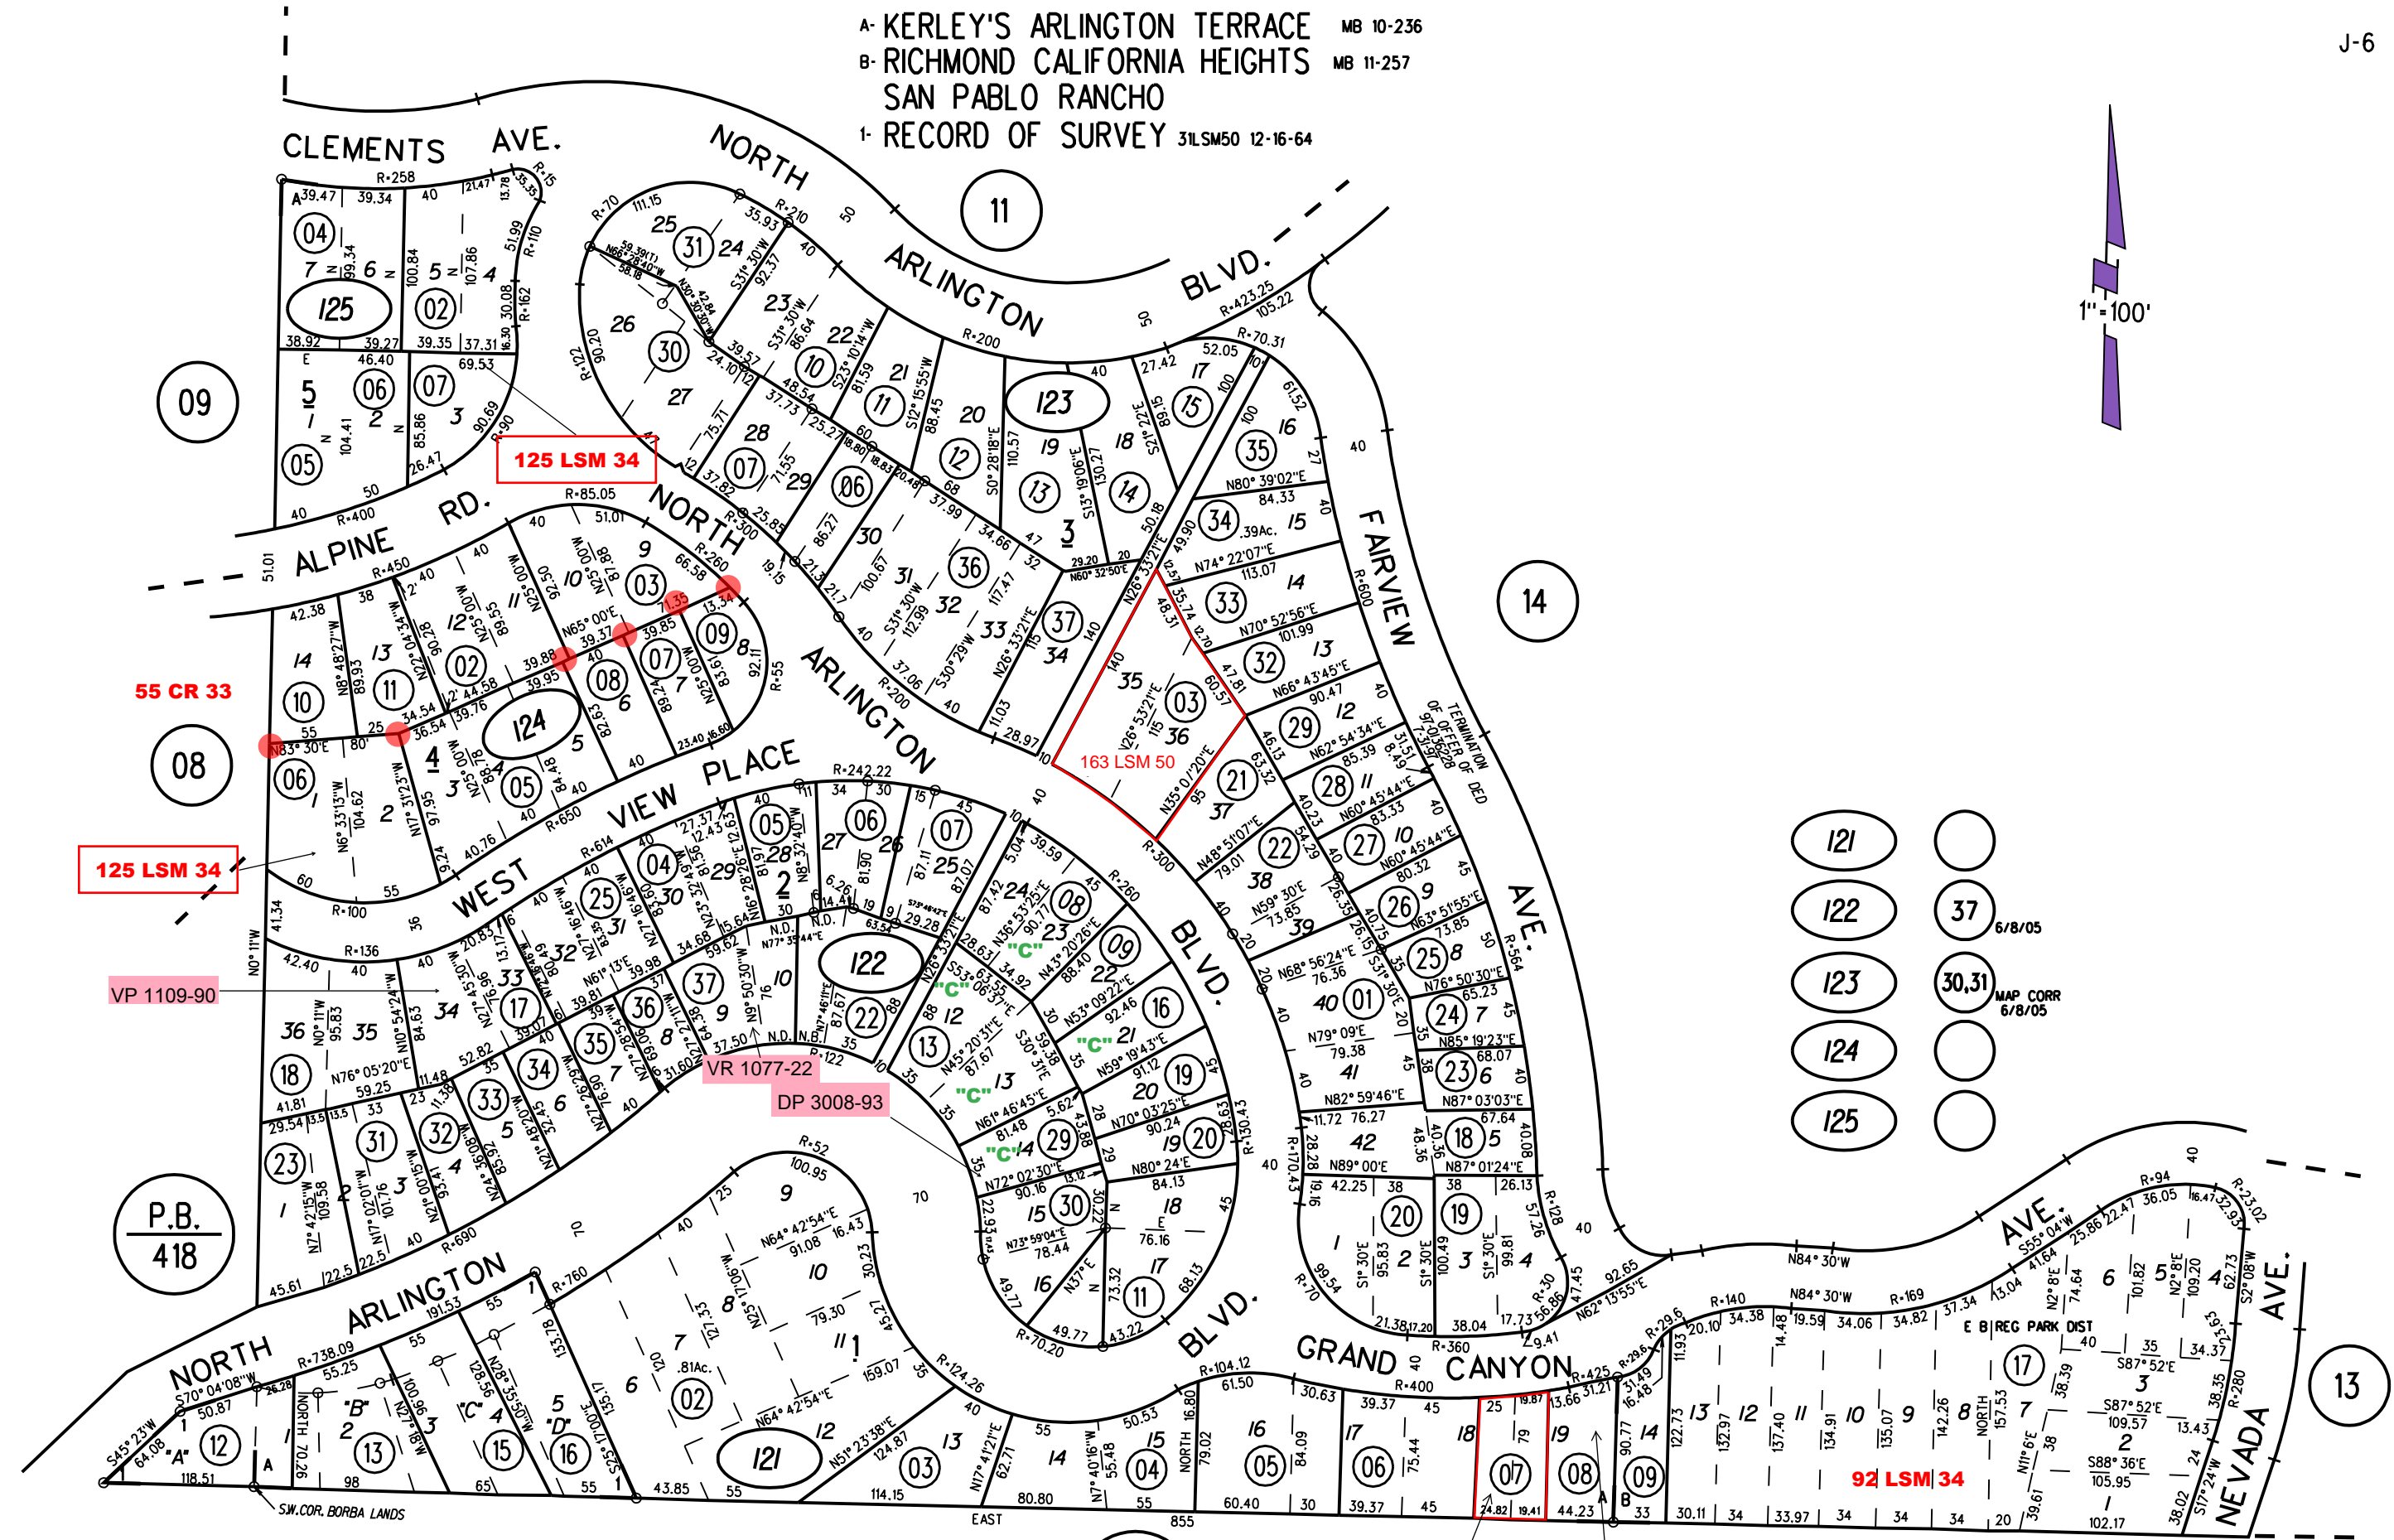


A- KERLEY'S ARLINGTON TERRACE MB 10-236  
B- RICHMOND CALIFORNIA HEIGHTS MB 11-257  
SAN PABLO RANCHO  
1- RECORD OF SURVEY 31LSM50 12-16-64

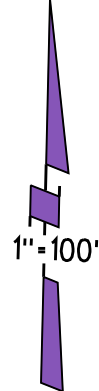

- 121
  - 122
  - 123
  - 124
  - 125
  - 37
  - 30,31
- 6/8/05  
MAP CORR  
6/8/05

NOTE: THIS MAP WAS PREPARED FOR ASSESSMENT PURPOSES ONLY. NO LIABILITY IS ASSUMED FOR THE ACCURACY OF THE INFORMATION DELINEATED HEREON. ASSESSOR'S PARCELS MAY NOT COMPLY WITH LOCAL LOT SPLIT OR BUILDING SITE ORDINANCES.

P.B. 418

154 LSM 13  
M429-2015  
Unrecorded  
Map