



SAN PABLO RANCHO

"1969" 1- 5 P.M. 28 9-18-68

"2005" A- TRACT 8458 MB 464-16

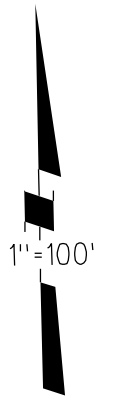

1"=100'

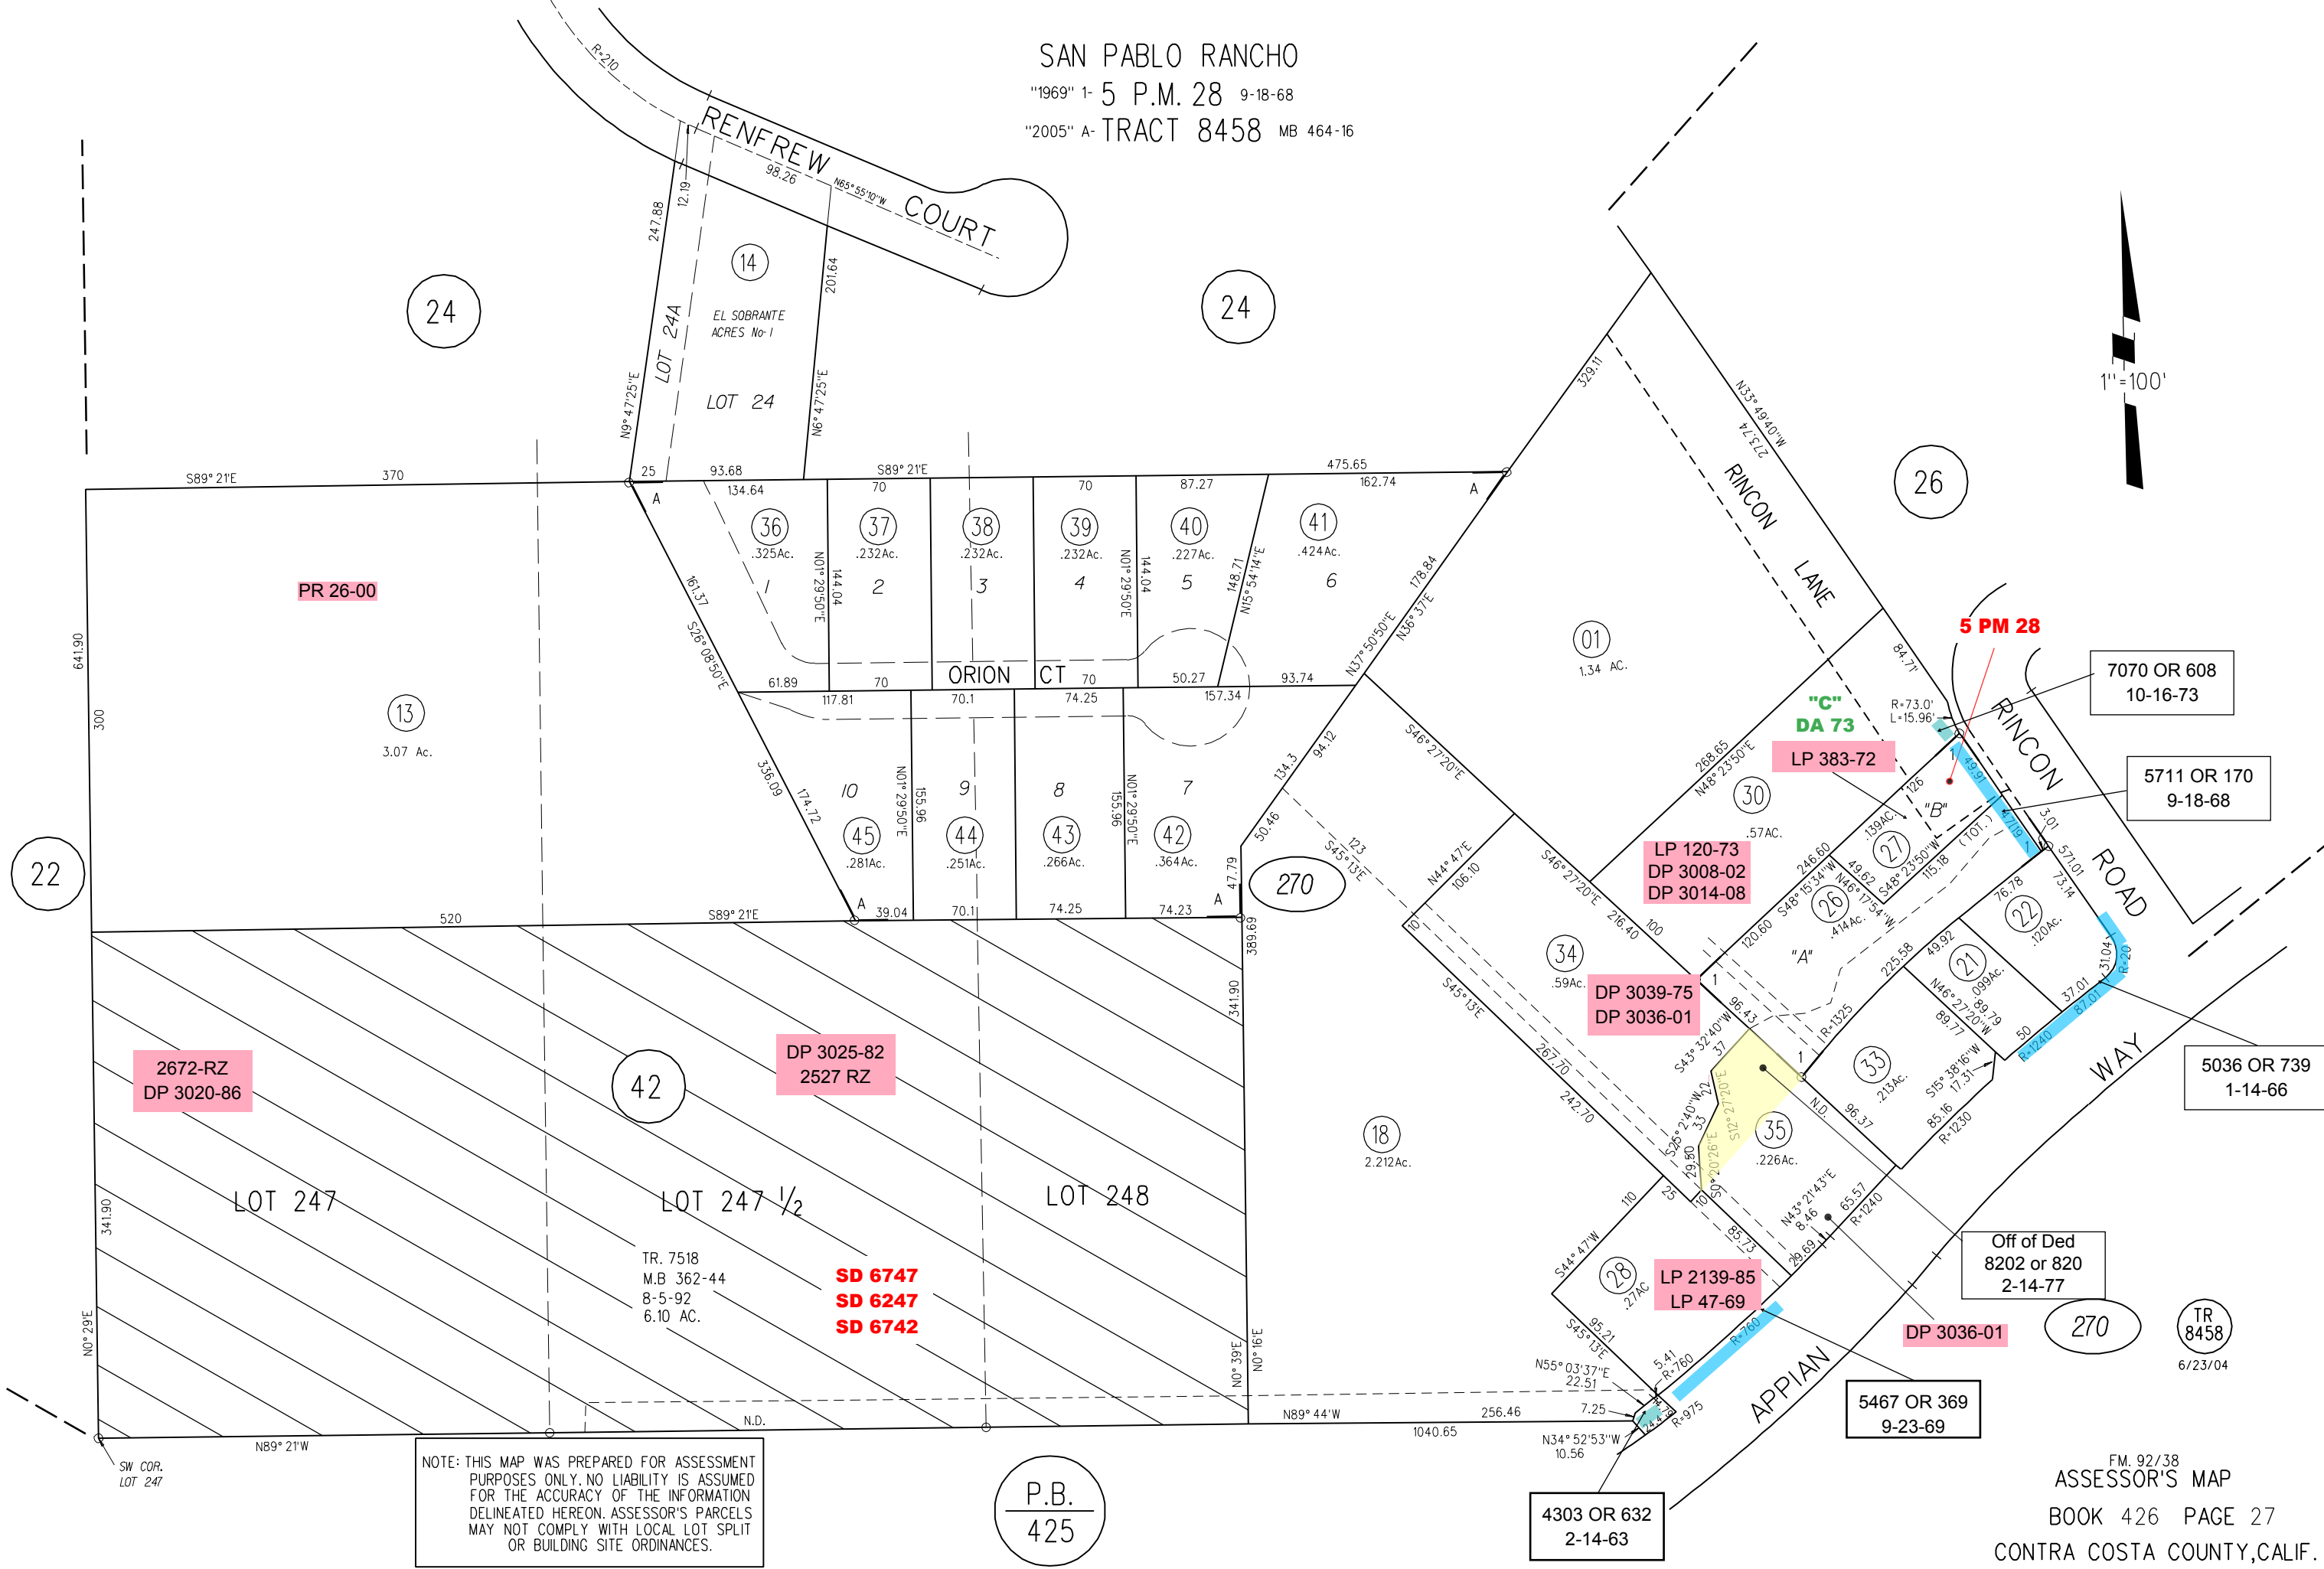

PR 26-00

2672-RZ  
DP 3020-86

DP 3025-82  
2527 RZ

SD 6747  
SD 6247  
SD 6742

LP 120-73  
DP 3008-02  
DP 3014-08

DP 3039-75  
DP 3036-01

LP 2139-85  
LP 47-69

LP 383-72

5467 OR 369  
9-23-69

4303 OR 632  
2-14-63

5 PM 28

7070 OR 608  
10-16-73

5711 OR 170  
9-18-68

5036 OR 739  
1-14-66

Off of Ded  
8202 or 820  
2-14-77

TR  
8458  
6/23/04

NOTE: THIS MAP WAS PREPARED FOR ASSESSMENT PURPOSES ONLY. NO LIABILITY IS ASSUMED FOR THE ACCURACY OF THE INFORMATION DELINEATED HEREON. ASSESSOR'S PARCELS MAY NOT COMPLY WITH LOCAL LOT SPLIT OR BUILDING SITE ORDINANCES.

P.B.  
425