



1981 ROLL TRACT 5688 PINOLE CENTER MB 239-24

- 1- 93P.M.5 2-25-81
- 2- 93P.M.28 3-19-81
- 3- 96P.M.47 7-29-81
- 4- 126P.M.34&35 2-20-87

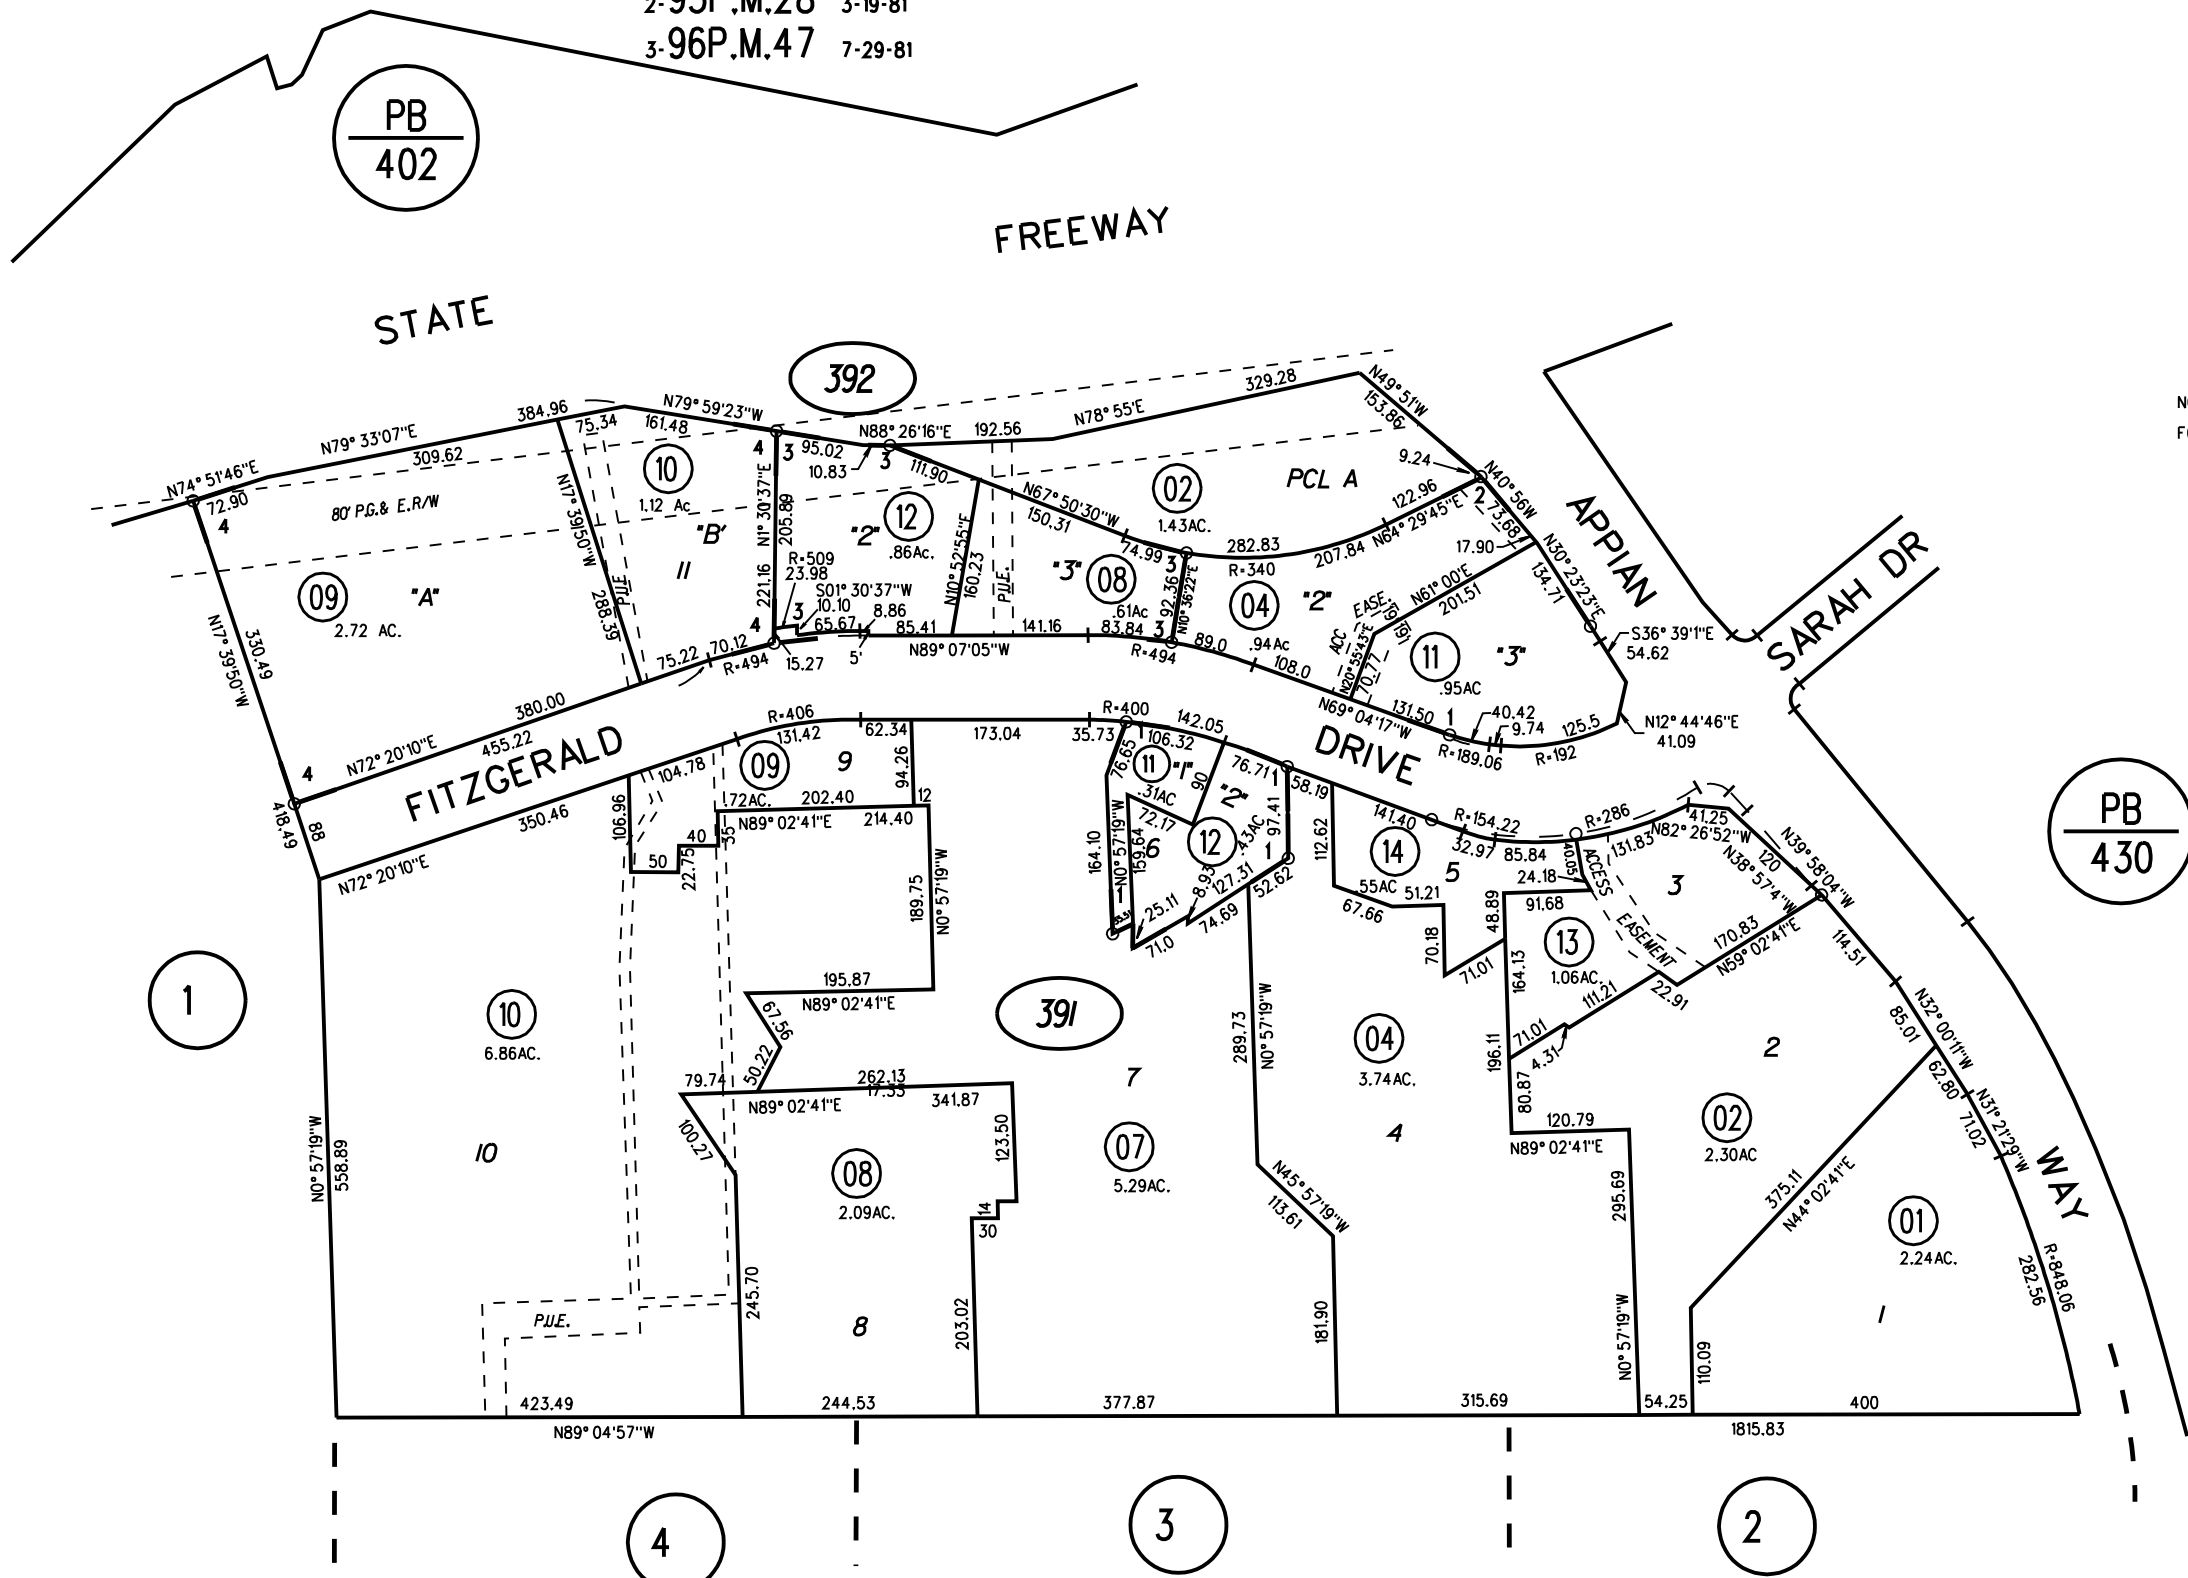

NOTE FOR M/R SEE PAGE 01.

NOTE: THIS MAP WAS PREPARED FOR ASSESSMENT PURPOSES ONLY. NO LIABILITY IS ASSUMED FOR THE ACCURACY OF THE INFORMATION DELINEATED HEREON. ASSESSOR'S PARCELS MAY NOT COMPLY WITH LOCAL LOT SPLIT OR BUILDING SITE ORDINANCES.

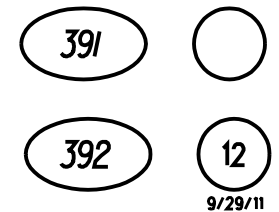

9/29/11

7-1-80 FM 426-1

ASSESSOR'S MAP

BOOK 426 PAGE 39

CONTRA COSTA COUNTY, CALIF.