
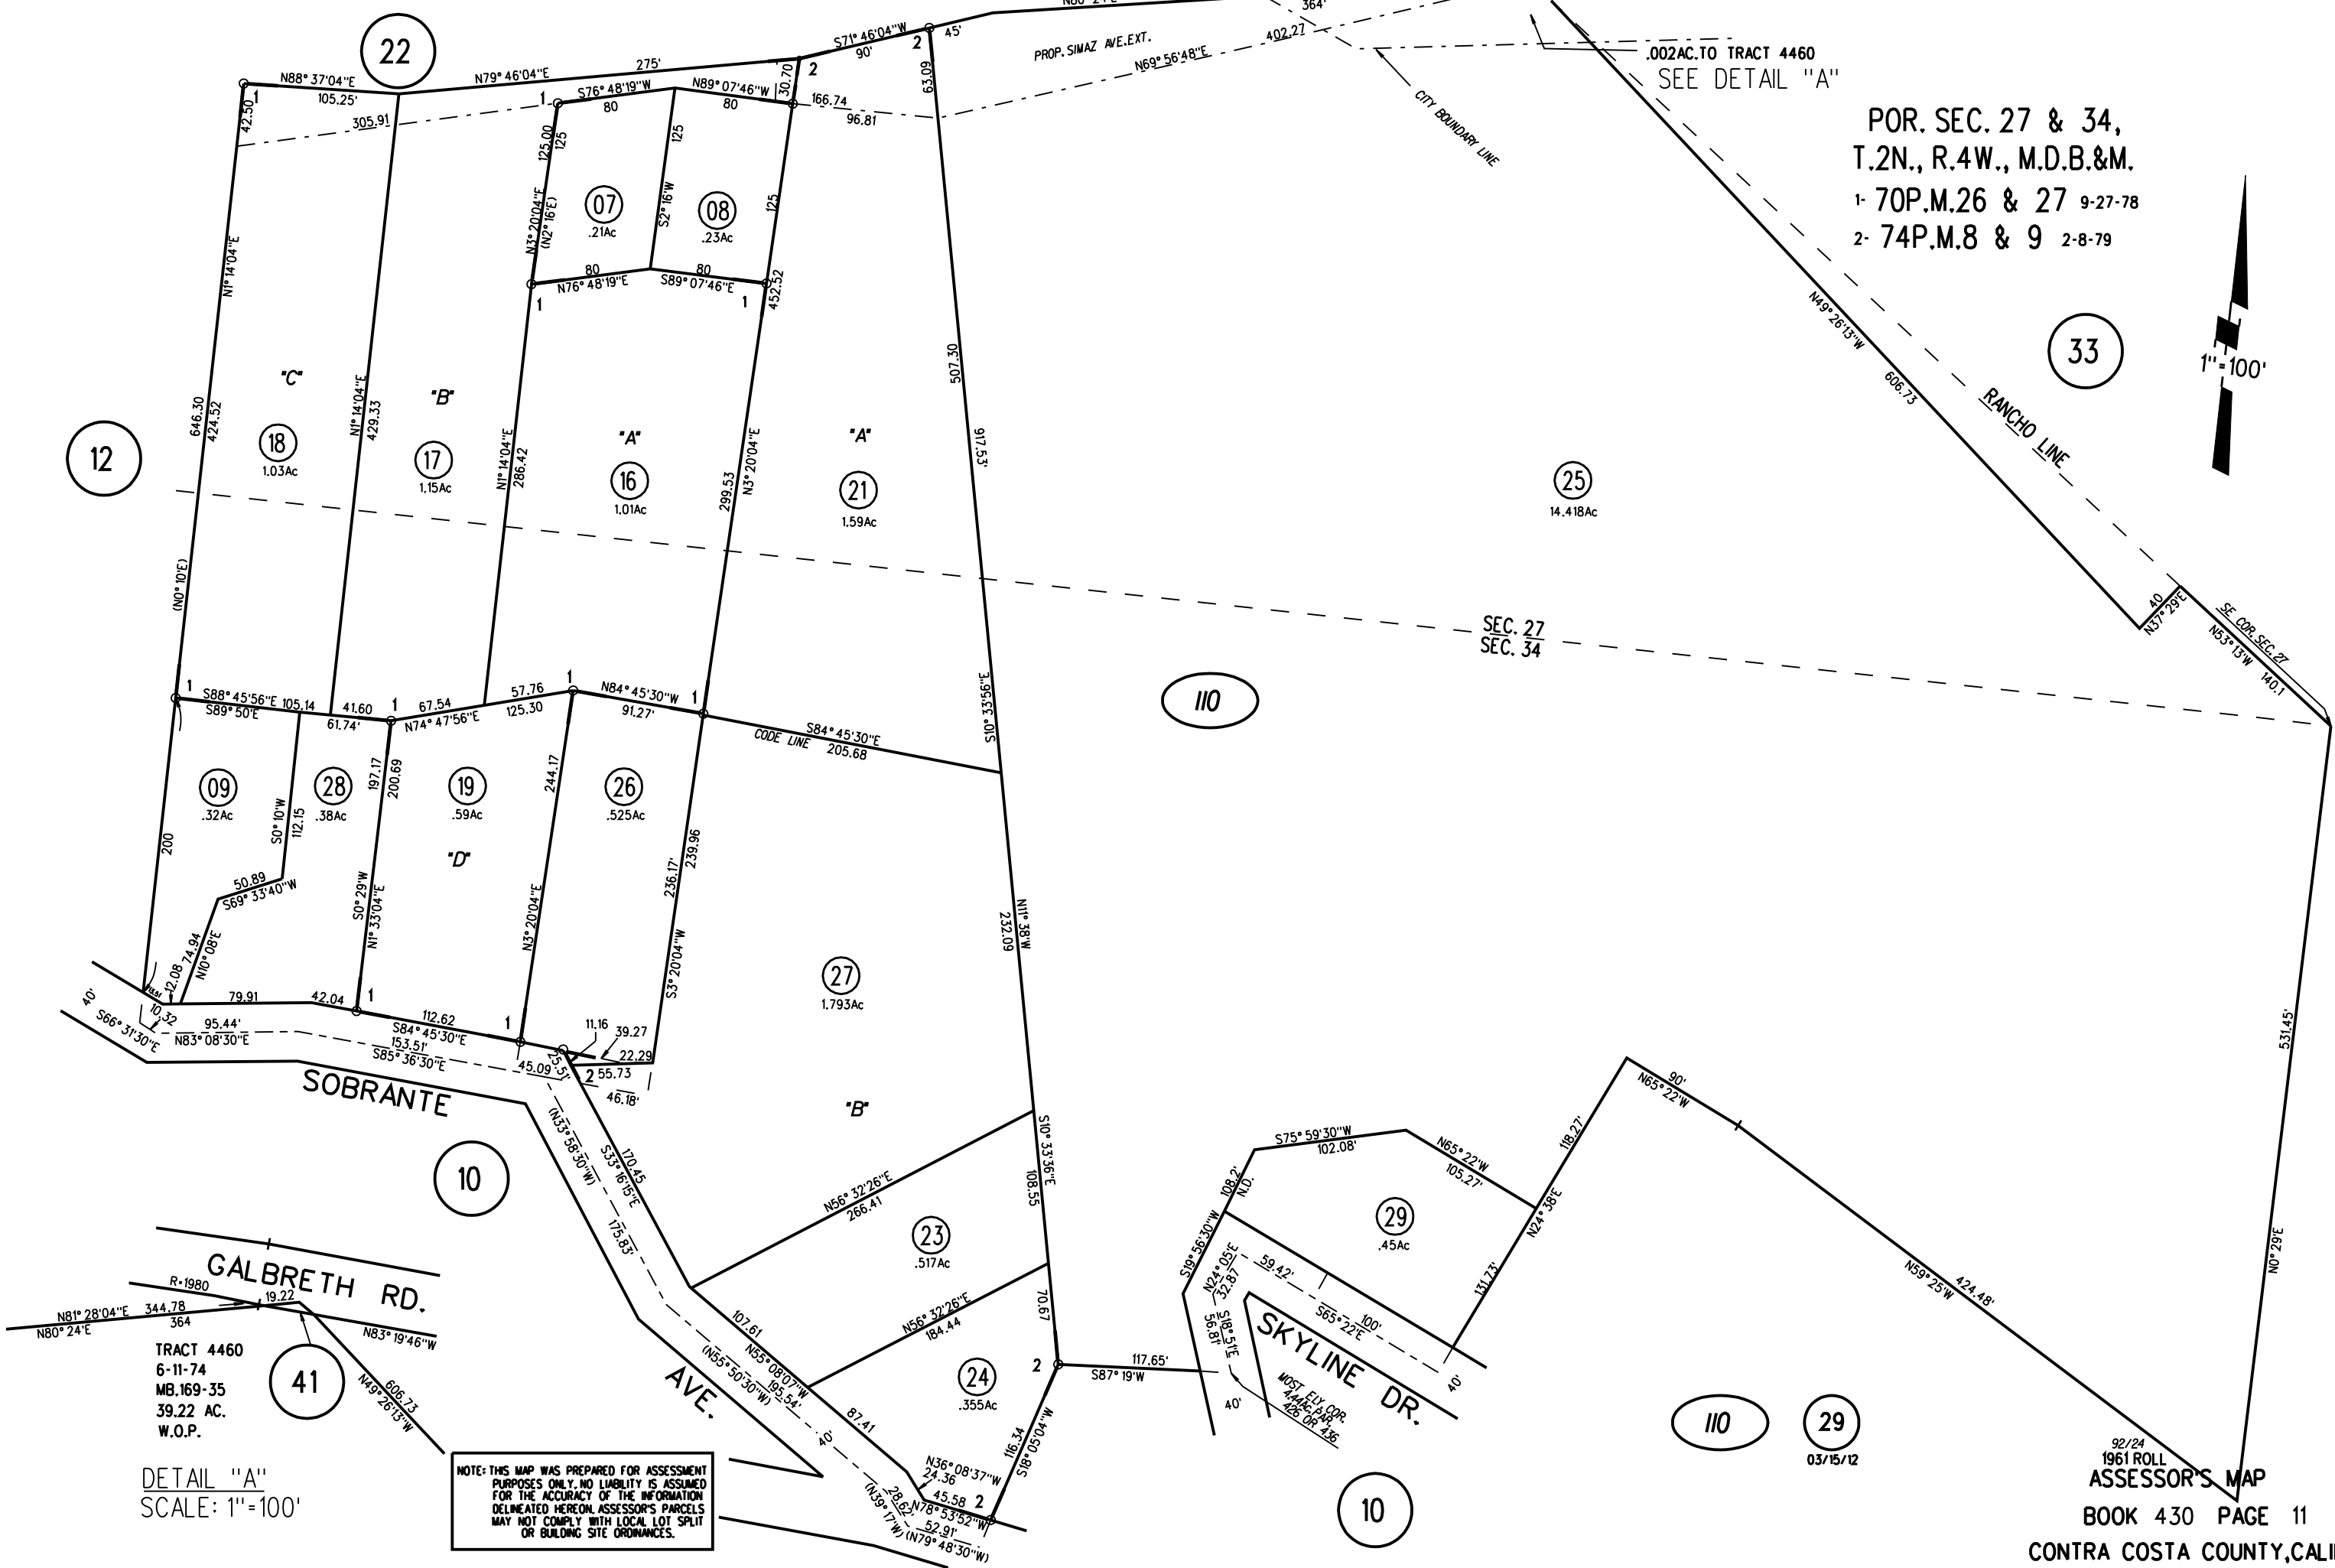


POR. SEC. 27 & 34,
 T.2N., R.4W., M.D.B.&M.
 1- 70P.M.26 & 27 9-27-78
 2- 74P.M.8 & 9 2-8-79

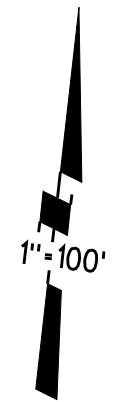

DETAIL "A"
 SCALE: 1"=100'

NOTE: THIS MAP WAS PREPARED FOR ASSESSMENT PURPOSES ONLY. NO LIABILITY IS ASSUMED FOR THE ACCURACY OF THE INFORMATION DELINEATED HEREON. ASSESSOR'S PARCELS MAY NOT COMPLY WITH LOCAL LOT SPLIT OR BUILDING SITE ORDINANCES.

TRACT 4460
 6-11-74
 MB.169-35
 39.22 AC.
 W.O.P.

92/24
 1961 ROLL
ASSESSOR'S MAP
 BOOK 430 PAGE 11
 CONTRA COSTA COUNTY, CALIF.