
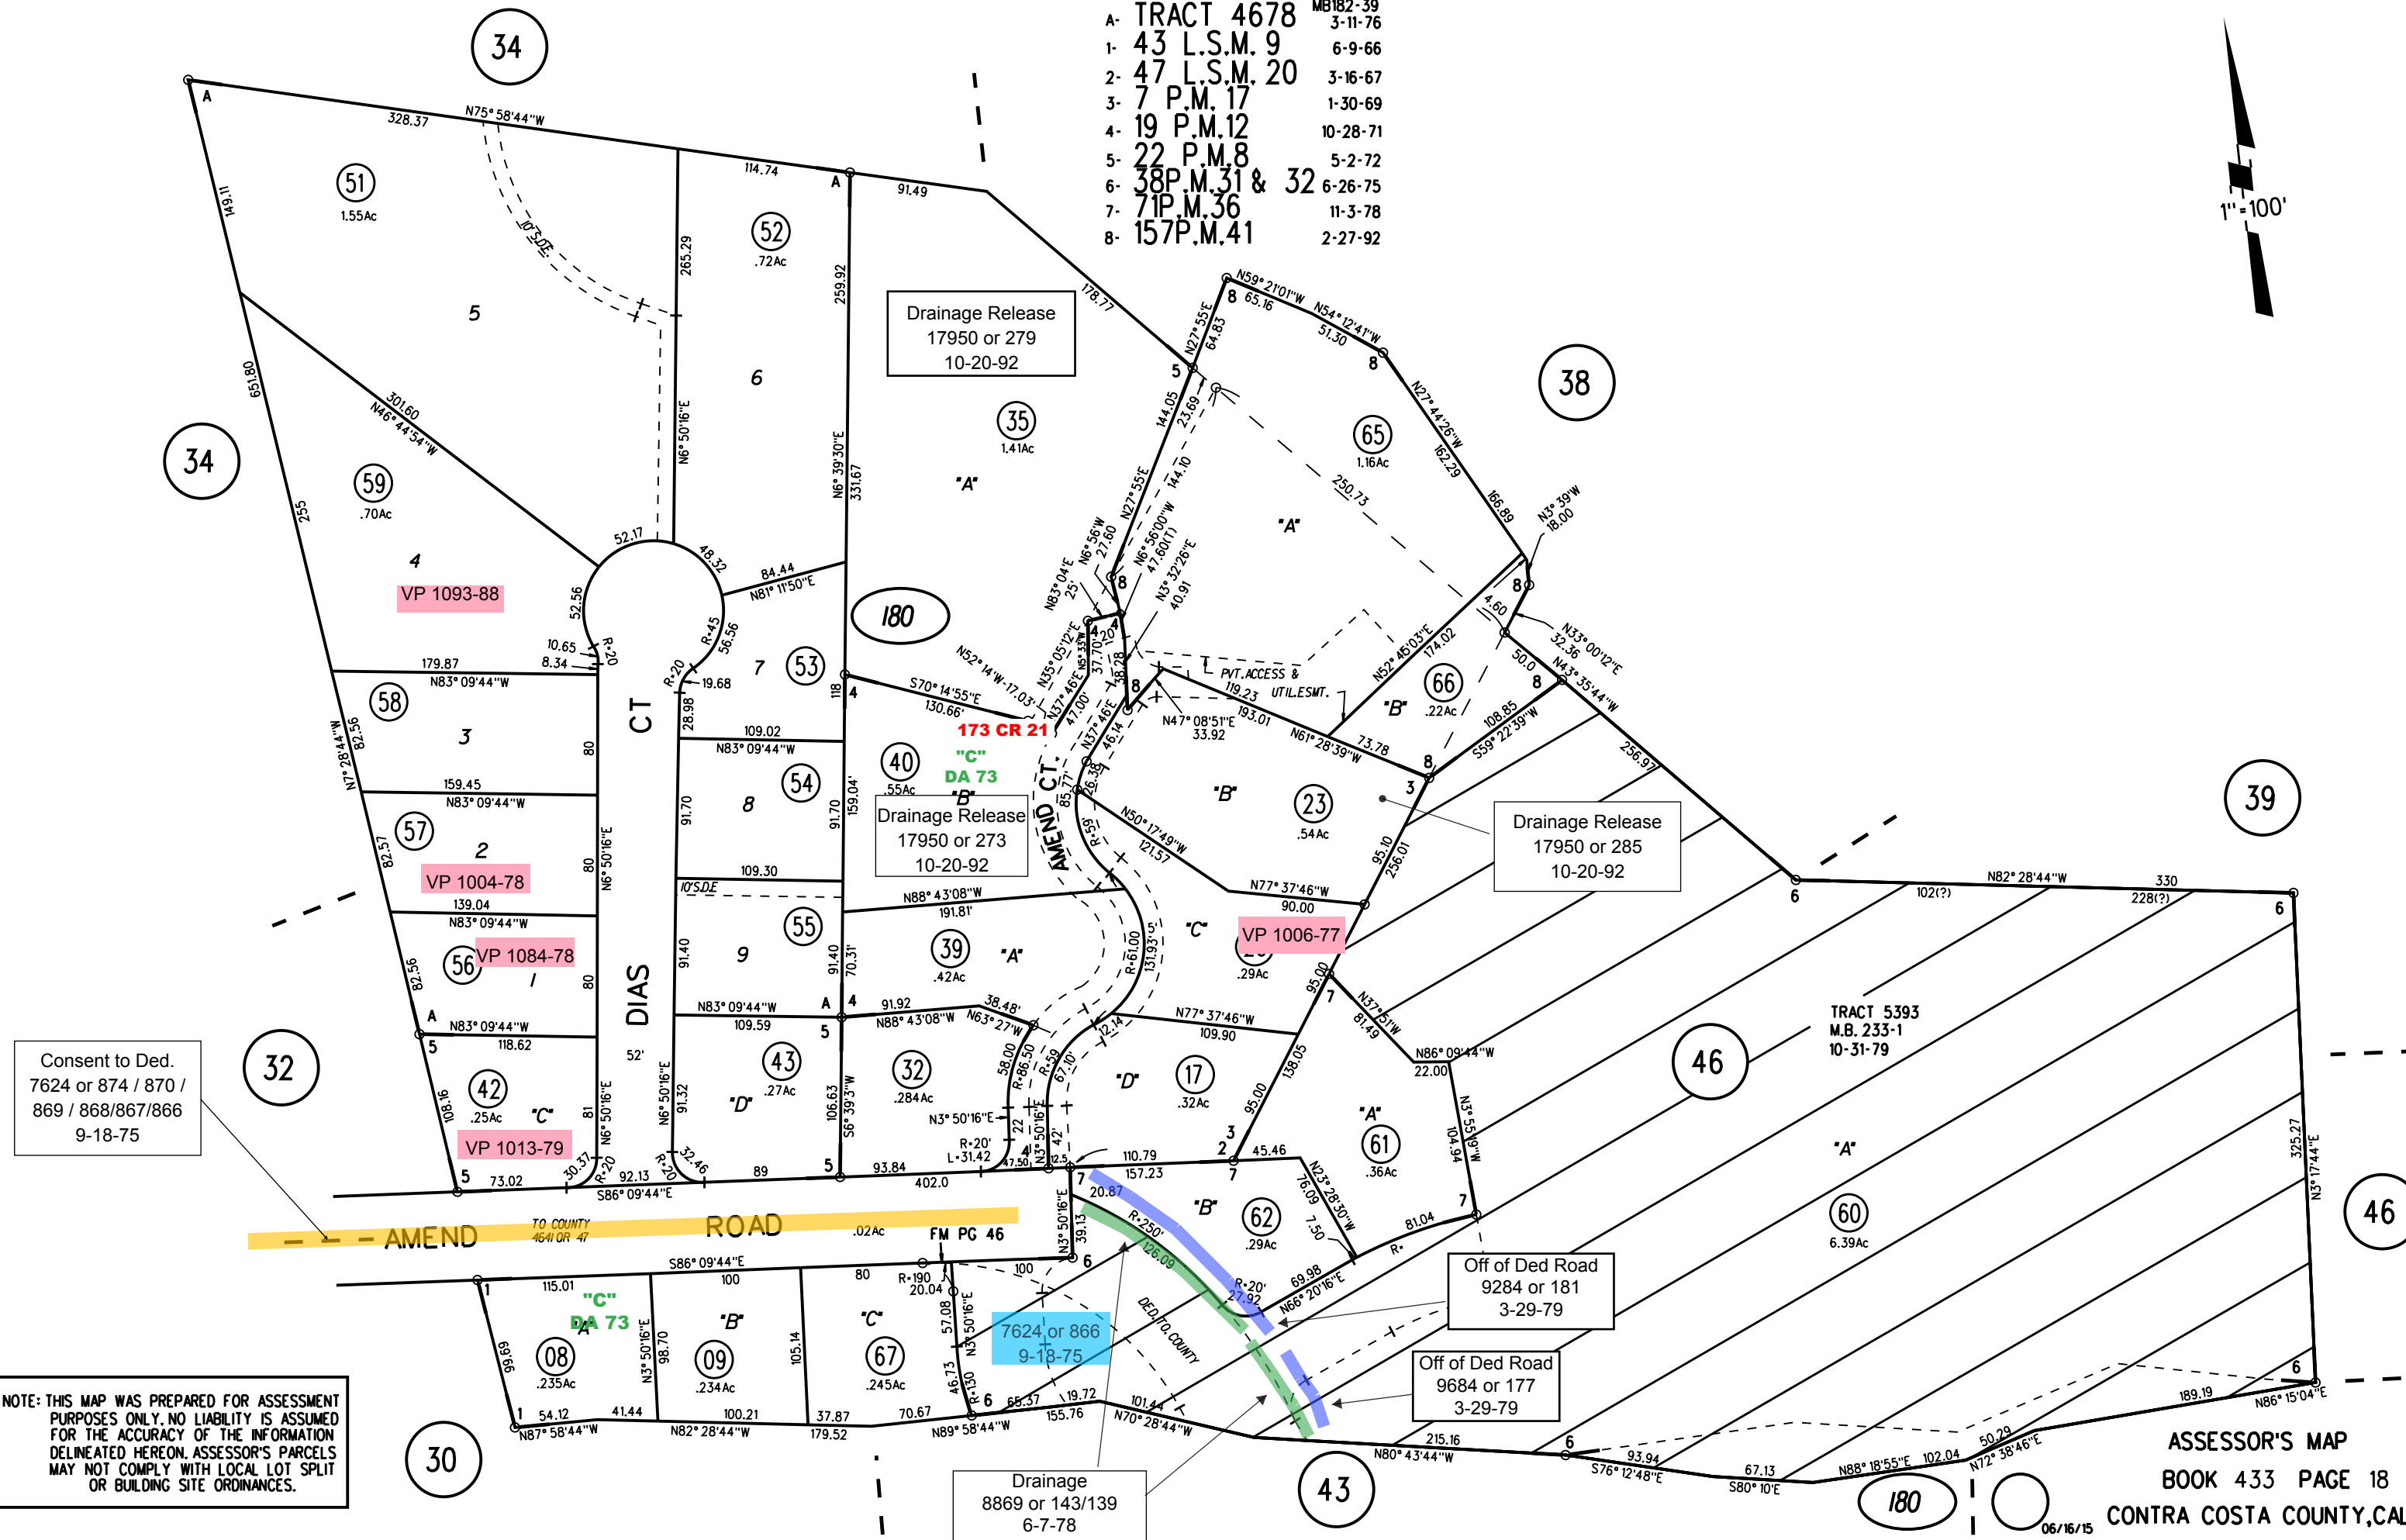


LOT 17, RANCHO EL SOBRANTE

A-	TRACT 4678	MB182-39
1-	43 L.S.M. 9	3-11-76
2-	47 L.S.M. 20	6-9-66
3-	7 P.M. 17	3-16-67
4-	19 P.M. 12	1-30-69
5-	22 P.M. 8	10-28-71
6-	38 P.M. 31 & 32	5-2-72
7-	71 P.M. 36	6-26-75
8-	157 P.M. 41	11-3-78
		2-27-92

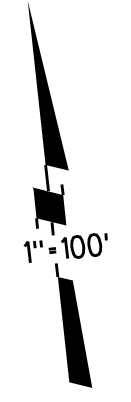

Consent to Ded.
7624 or 874 / 870 /
869 / 868/867/866
9-18-75

NOTE: THIS MAP WAS PREPARED FOR ASSESSMENT PURPOSES ONLY. NO LIABILITY IS ASSUMED FOR THE ACCURACY OF THE INFORMATION DELINEATED HEREON. ASSESSOR'S PARCELS MAY NOT COMPLY WITH LOCAL LOT SPLIT OR BUILDING SITE ORDINANCES.