
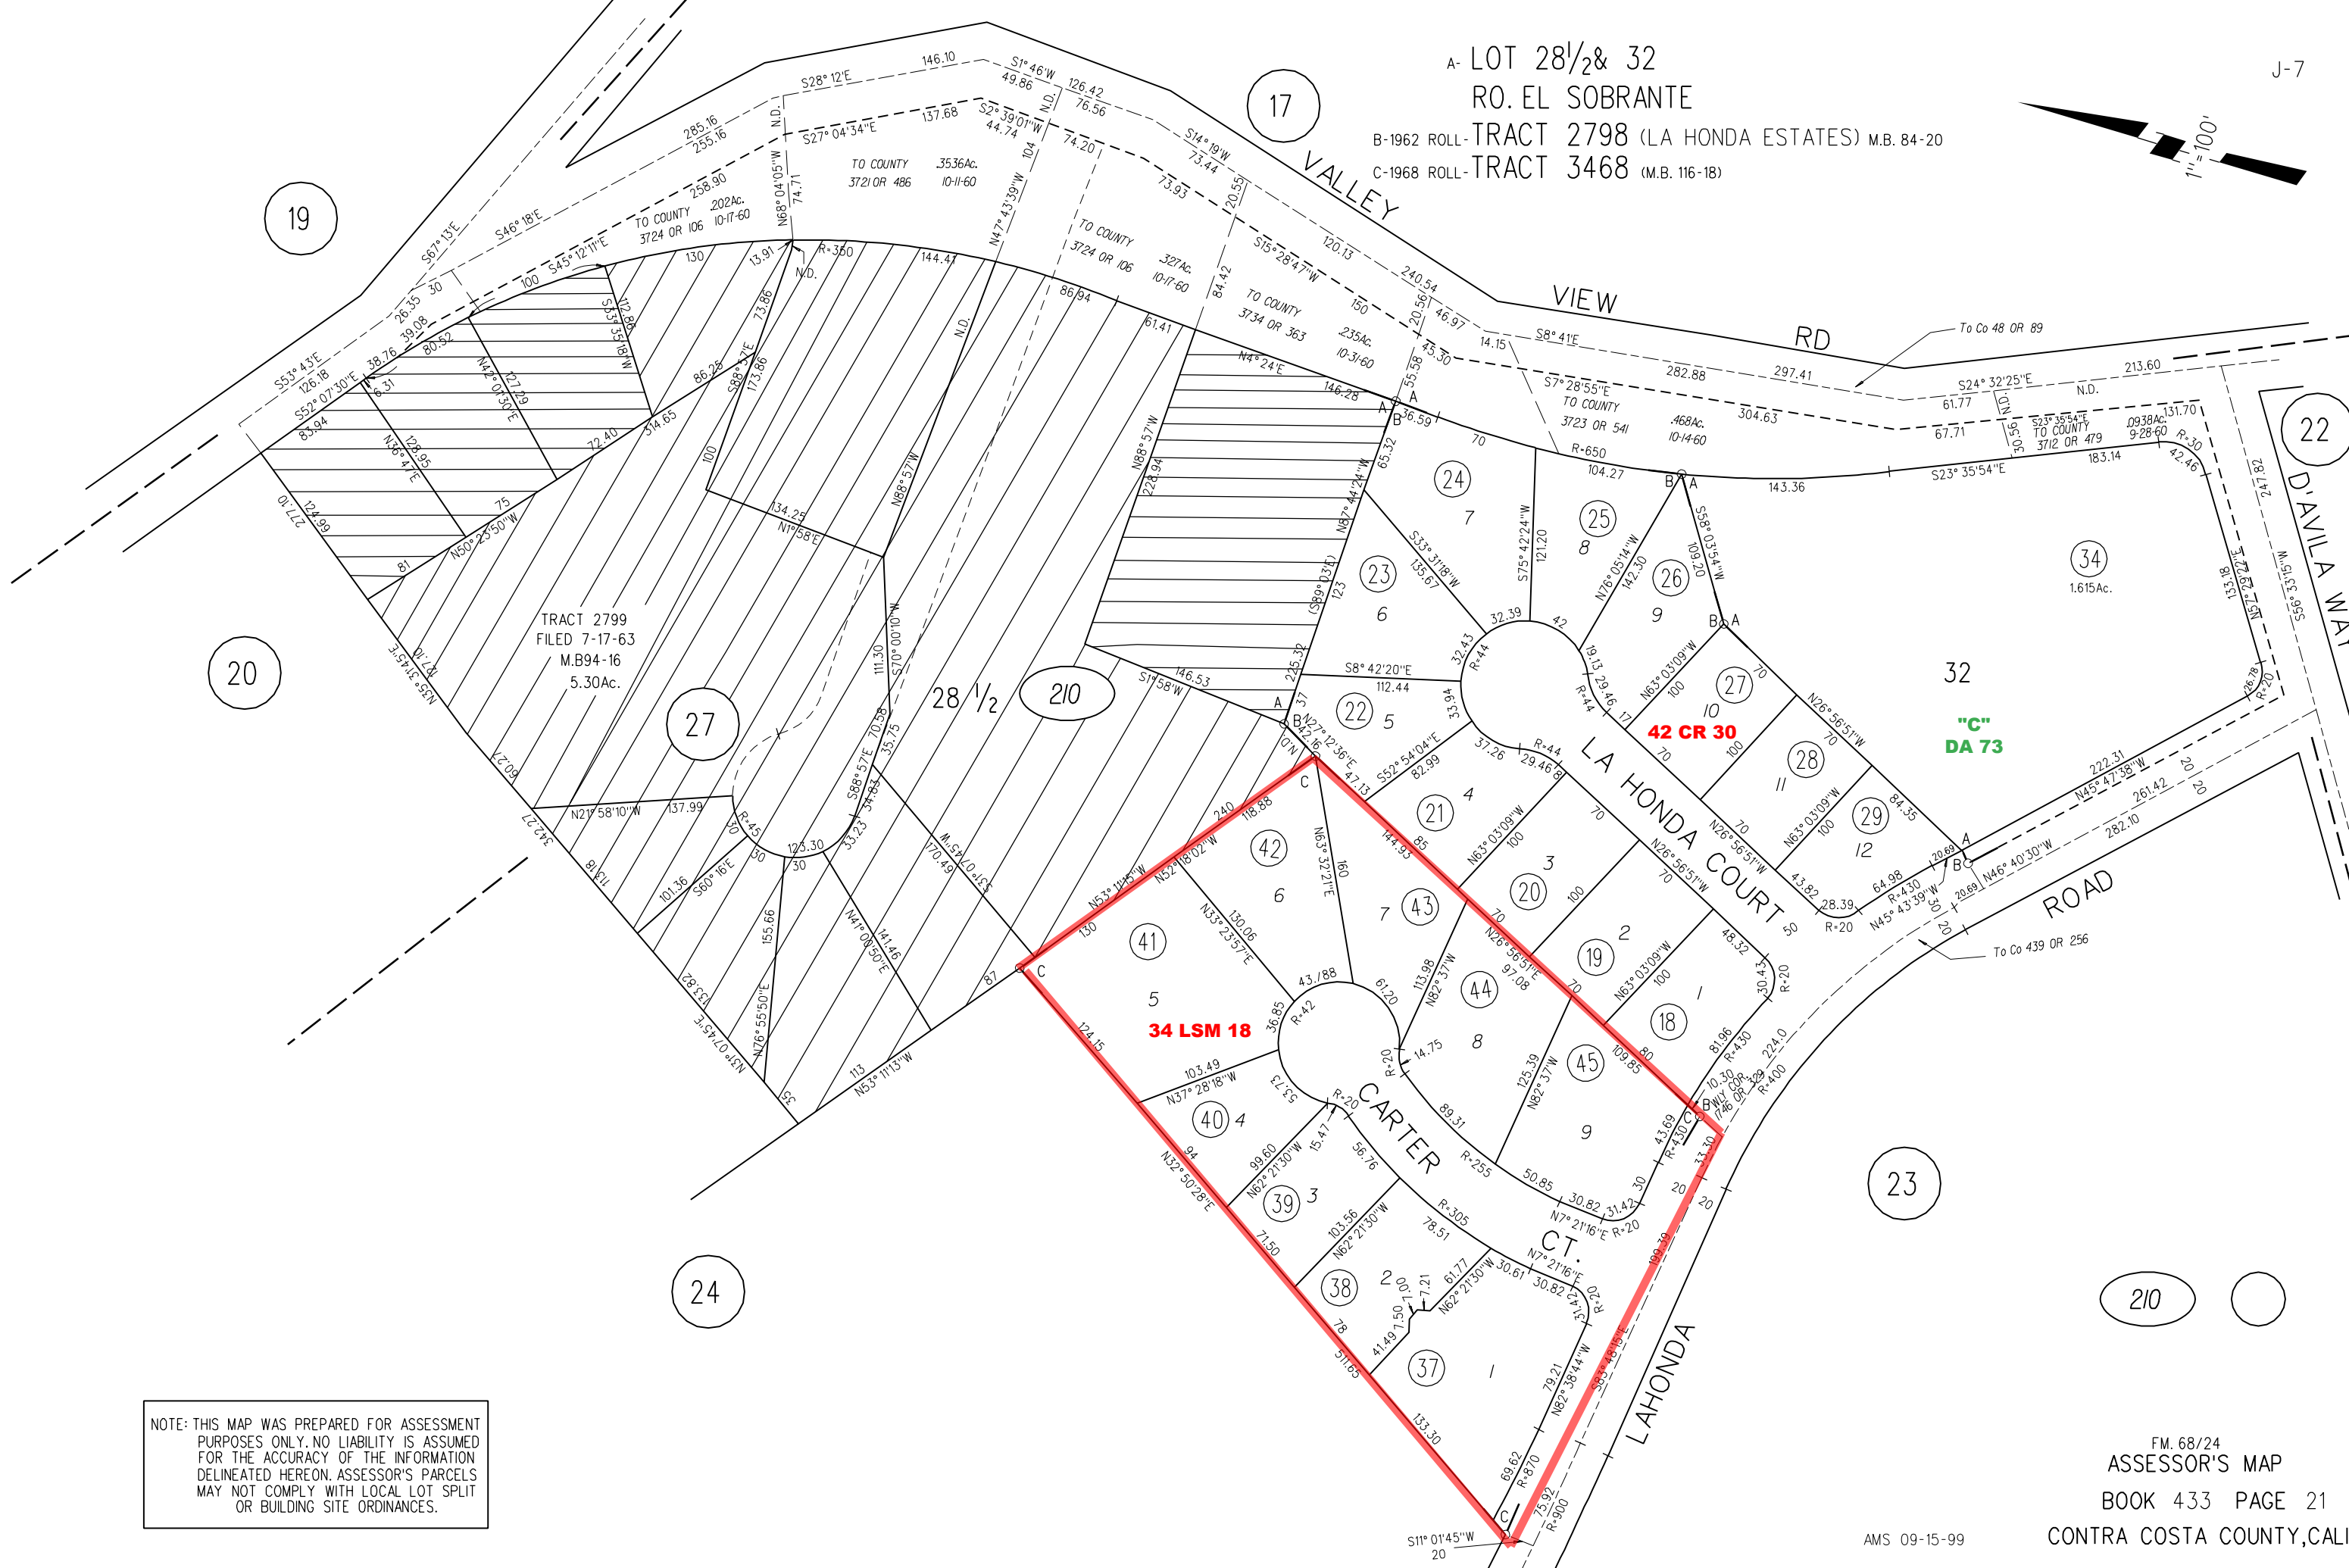


A- LOT 28 1/2 & 32

RO. EL SOBRANTE

B-1962 ROLL- TRACT 2798 (LA HONDA ESTATES) M.B. 84-20

C-1968 ROLL- TRACT 3468 (M.B. 116-18)

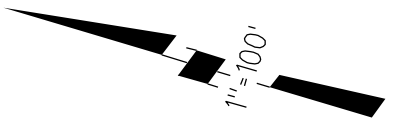

TRACT 2799
FILED 7-17-63
M.B. 84-16
5.30Ac.

42 CR 30

"C"
DA 73

34 LSM 18

NOTE: THIS MAP WAS PREPARED FOR ASSESSMENT PURPOSES ONLY. NO LIABILITY IS ASSUMED FOR THE ACCURACY OF THE INFORMATION DELINEATED HEREON. ASSESSOR'S PARCELS MAY NOT COMPLY WITH LOCAL LOT SPLIT OR BUILDING SITE ORDINANCES.