


LOTS 25, 33 - 36 RANCHO EL SOBRANTE

1-97P.M.29 9-16-81

A-1999 ROLL TRACT 7475 M.B. 406-1

PB 431

- A Offer of Ded 8080 or 308 11-5-76
- B DIA 8080 or 312 11-5-76
- C Abutters Rights 8647 or 569 12-28-77
- D Offer of Ded 8647 or 553 12-28-77
- E DIA 8647 or 557/563 12-28-77
- F DIA 1049 OR 676 9-16-81
- G Offer of Ded 8649 OR 561
- H DIA 8649 OR 555 12-29-77
- J Offer of Ded 7468 or 736 4-1-75
- K DIA 7438 OR 678 2-14-75
- L GD 7824 OR 869 4-14-76
- M DIA 7849 OR 628 5-5-76

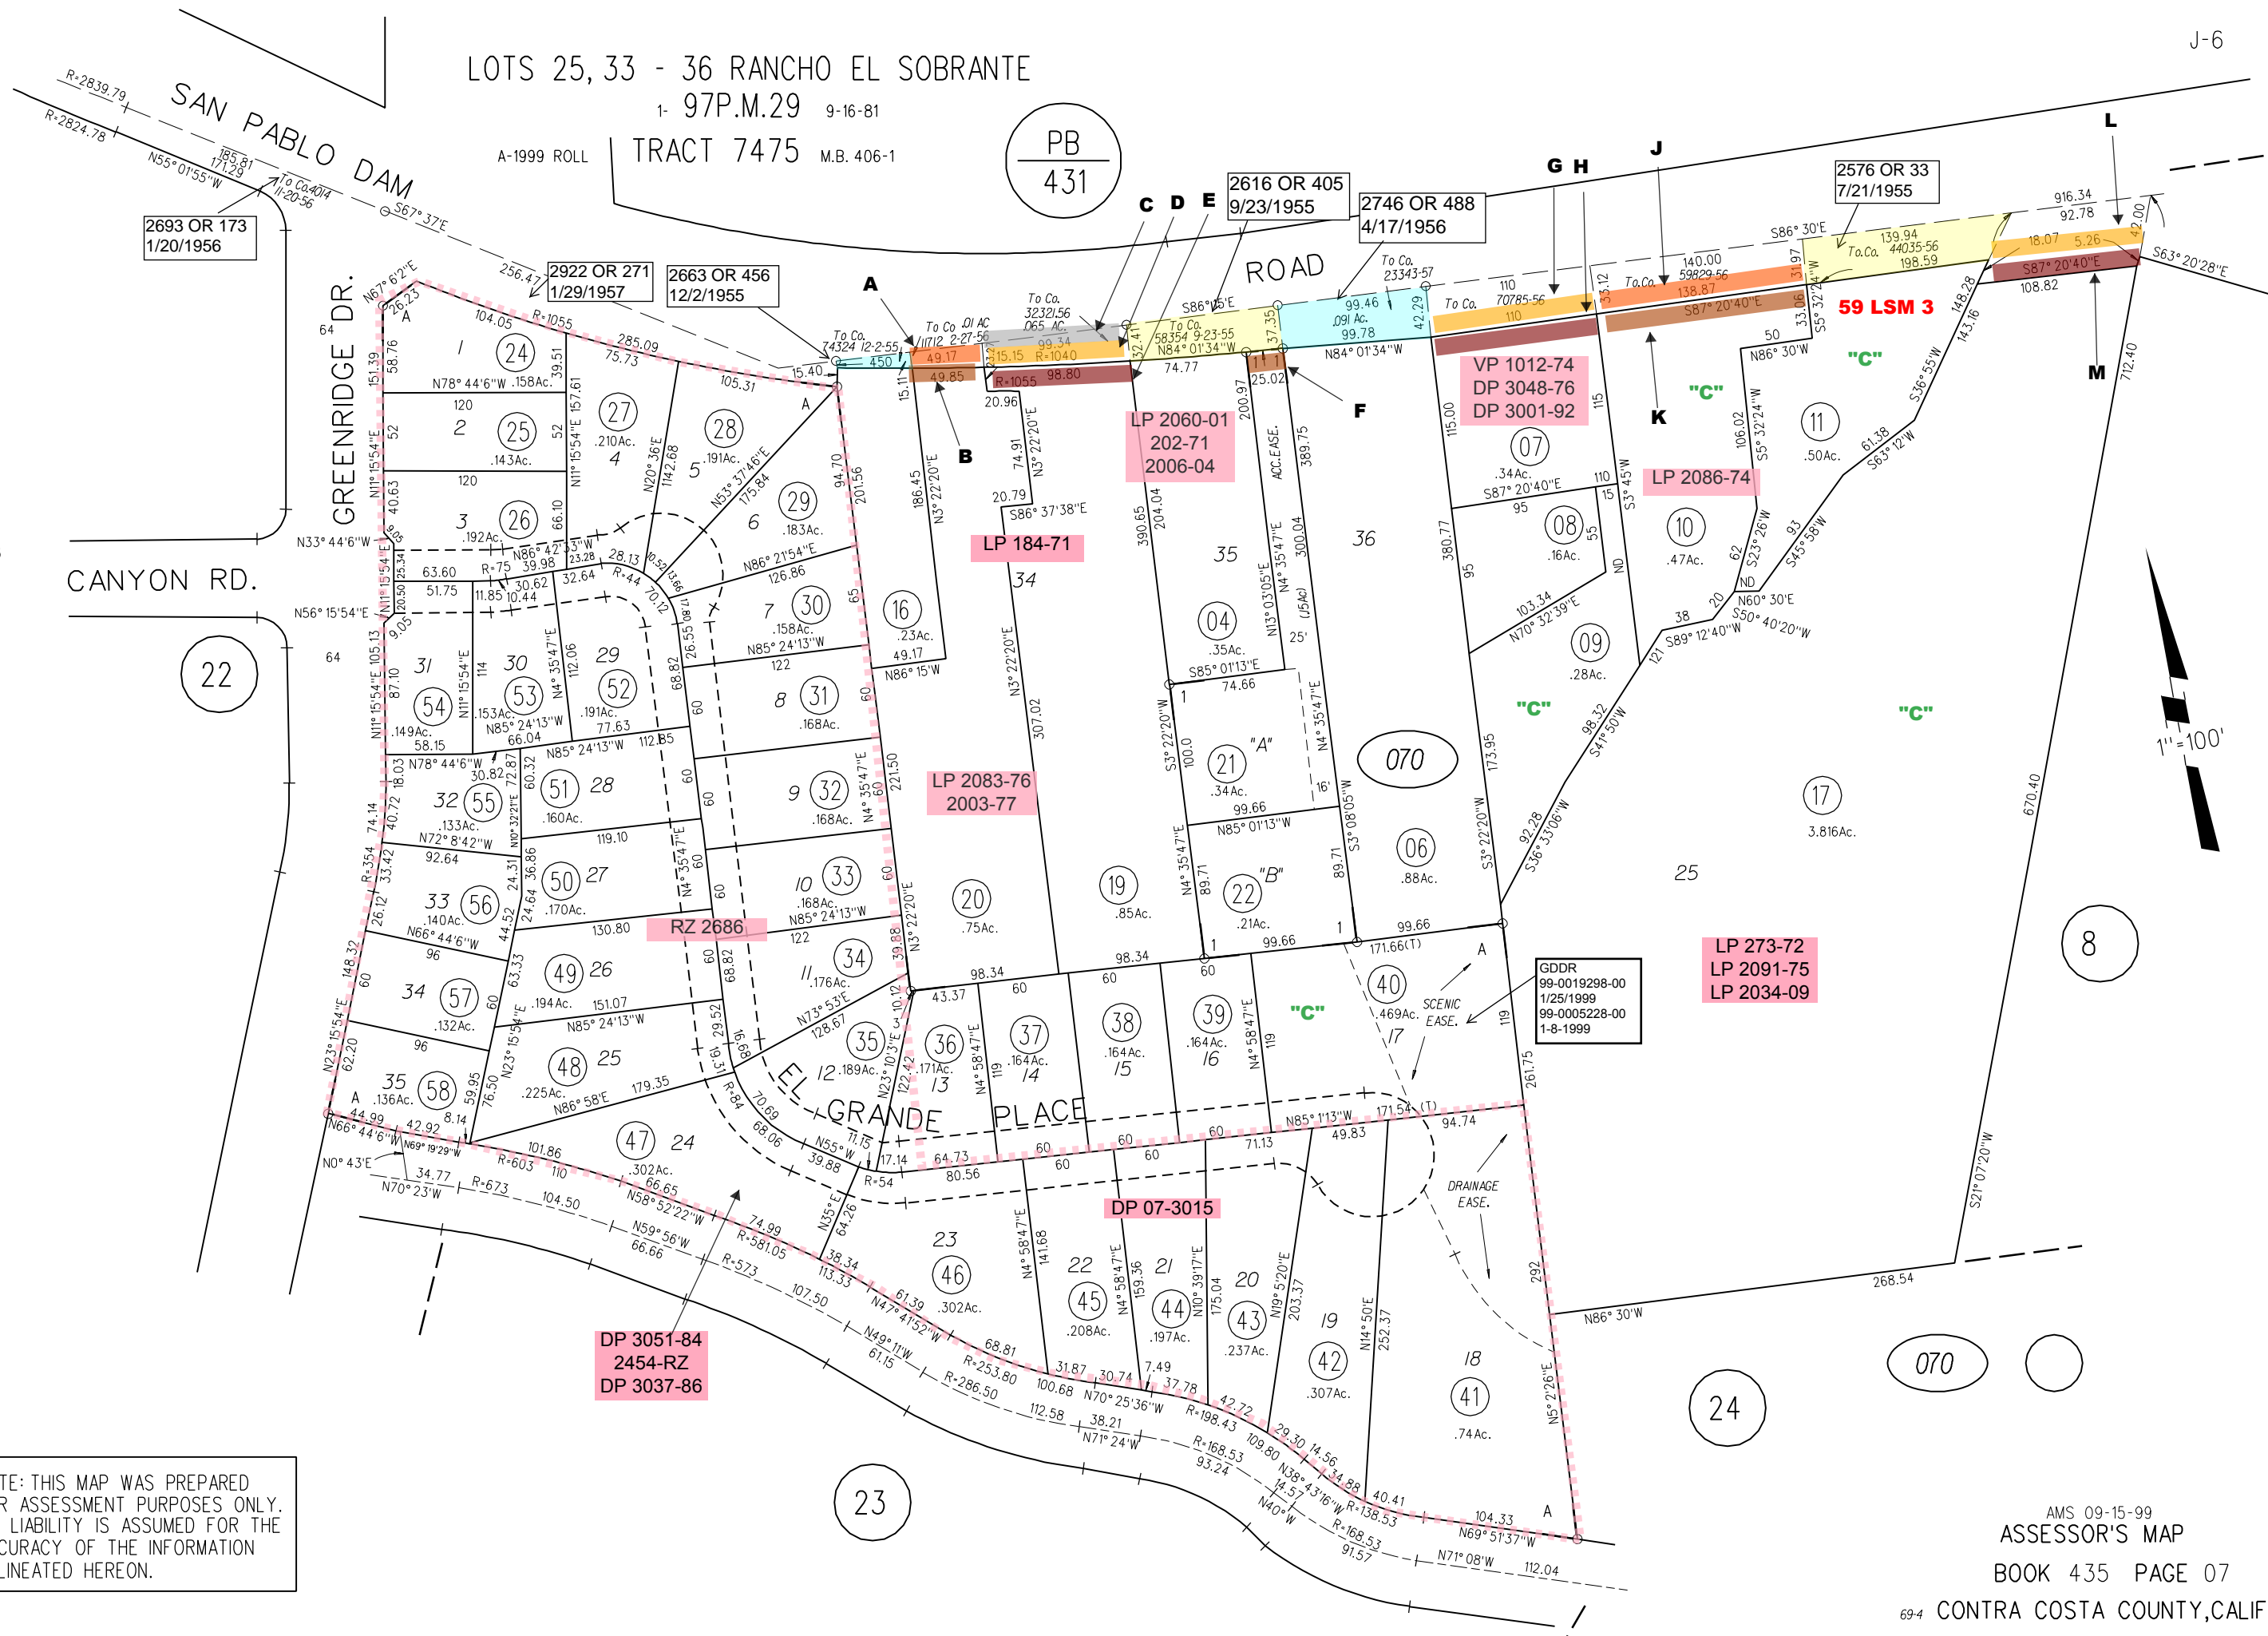

NOTE: THIS MAP WAS PREPARED FOR ASSESSMENT PURPOSES ONLY. NO LIABILITY IS ASSUMED FOR THE ACCURACY OF THE INFORMATION DELINEATED HEREON.