


LOTS 24 & 25 RANCHO EL SOBRANTE

- 1- 38LSM28 11/23/65
- 2- 36LSM50 9/1/65
- 3- 139PM7 3/27/89
- 4- 152PM32 5/21/91
- 5- 161PM3 1/14/93

A- 2008 ROLL- TRACT 8520 MB 503-29 4/3/07

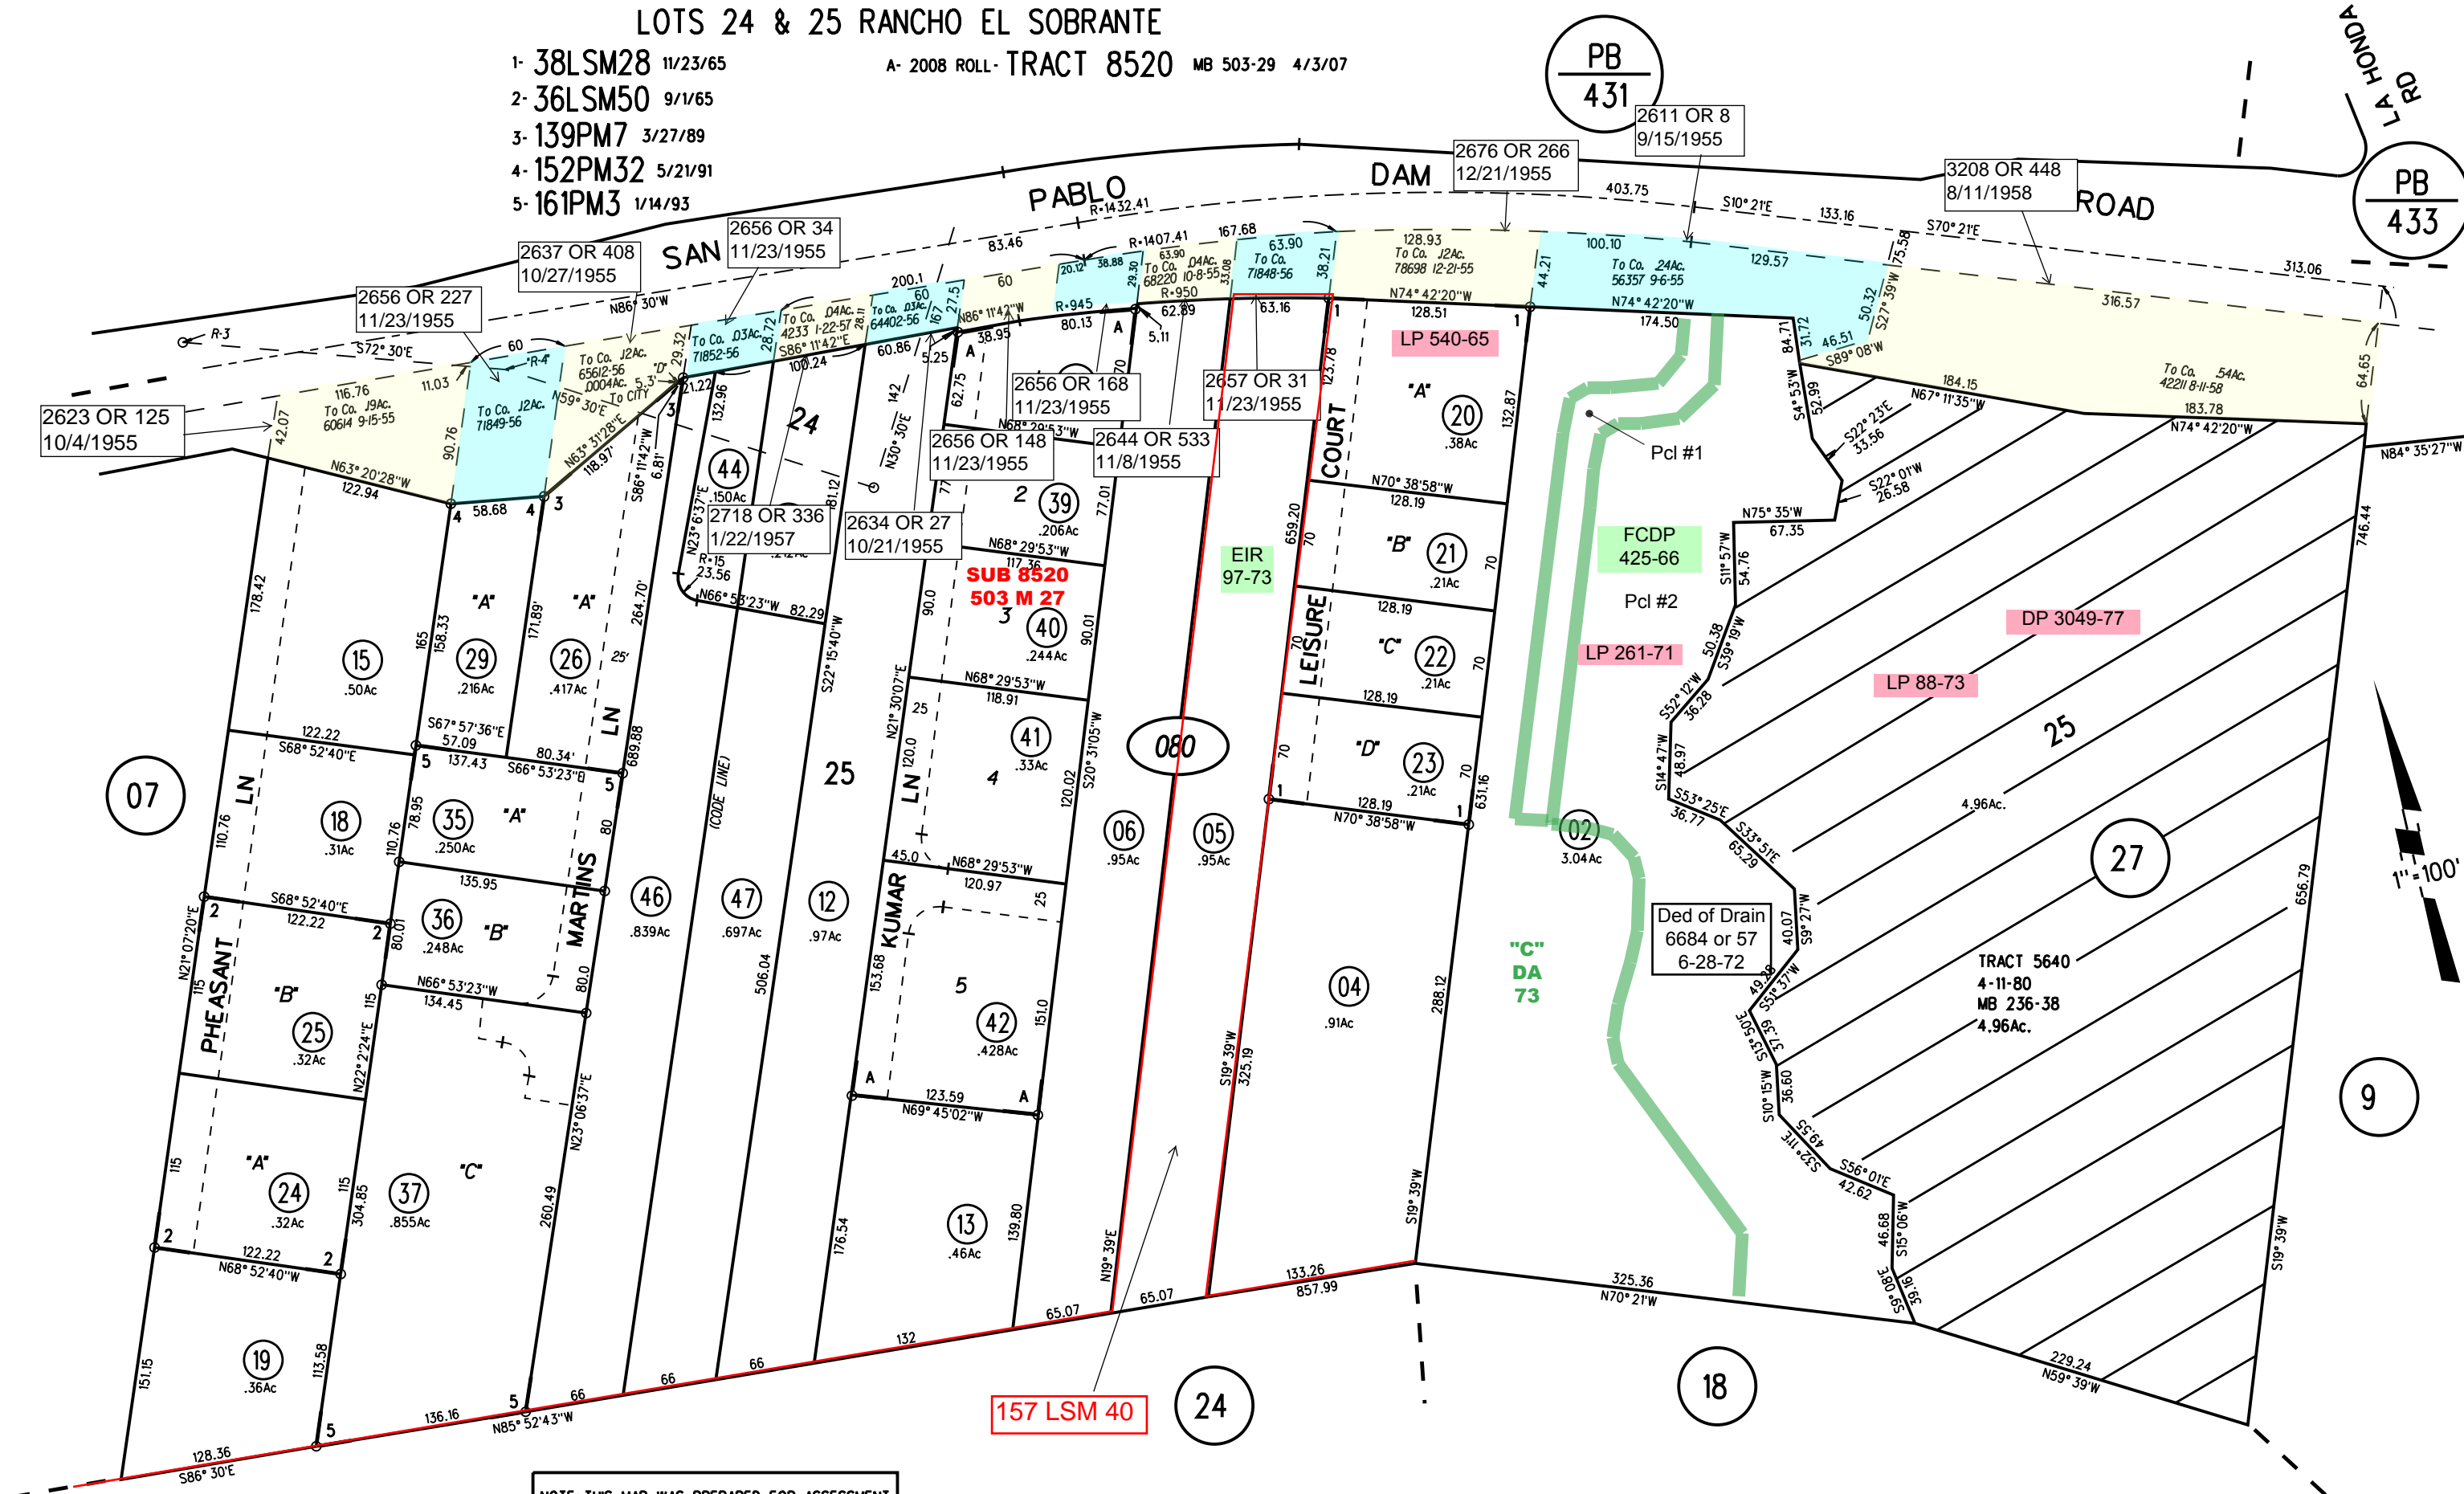

NOTE: THIS MAP WAS PREPARED FOR ASSESSMENT PURPOSES ONLY. NO LIABILITY IS ASSUMED FOR THE ACCURACY OF THE INFORMATION DELINEATED HEREON. ASSESSOR'S PARCELS MAY NOT COMPLY WITH LOCAL LOT SPLIT OR BUILDING SITE ORDINANCES.

080 44-47
05/20/19

ASSESSOR'S MAP
BOOK 435 PAGE 08
CONTRA COSTA COUNTY, CALIF.