

2- RECORD OF SURVEY 35 L.S.M. 34 6-23-65
 LOTS 41-42 & 43 RANCHO EL SOBRANTE

3-1975 34 L.S.M. 14 4-29-65
 4- 70P.M.9 & 10 9-19-78
 5- 150P.M.13 12-21-90

Con to Ded
 9015 OR 872
 DIA
 9015 OR 874
 9-19-78



1- RECORD OF SURVEY 25 L.S.M. 44 2-5-64

Off of Ded
 8649 or 564
 12-29-77

PB
 433

A-1986 ROLL - TRACT 5618 M.B.288-26

Offer of Ded
 14557 788
 88-153367
 9-1-88

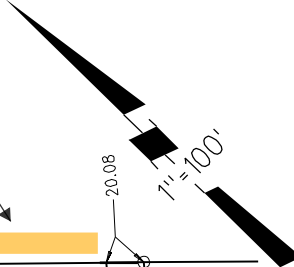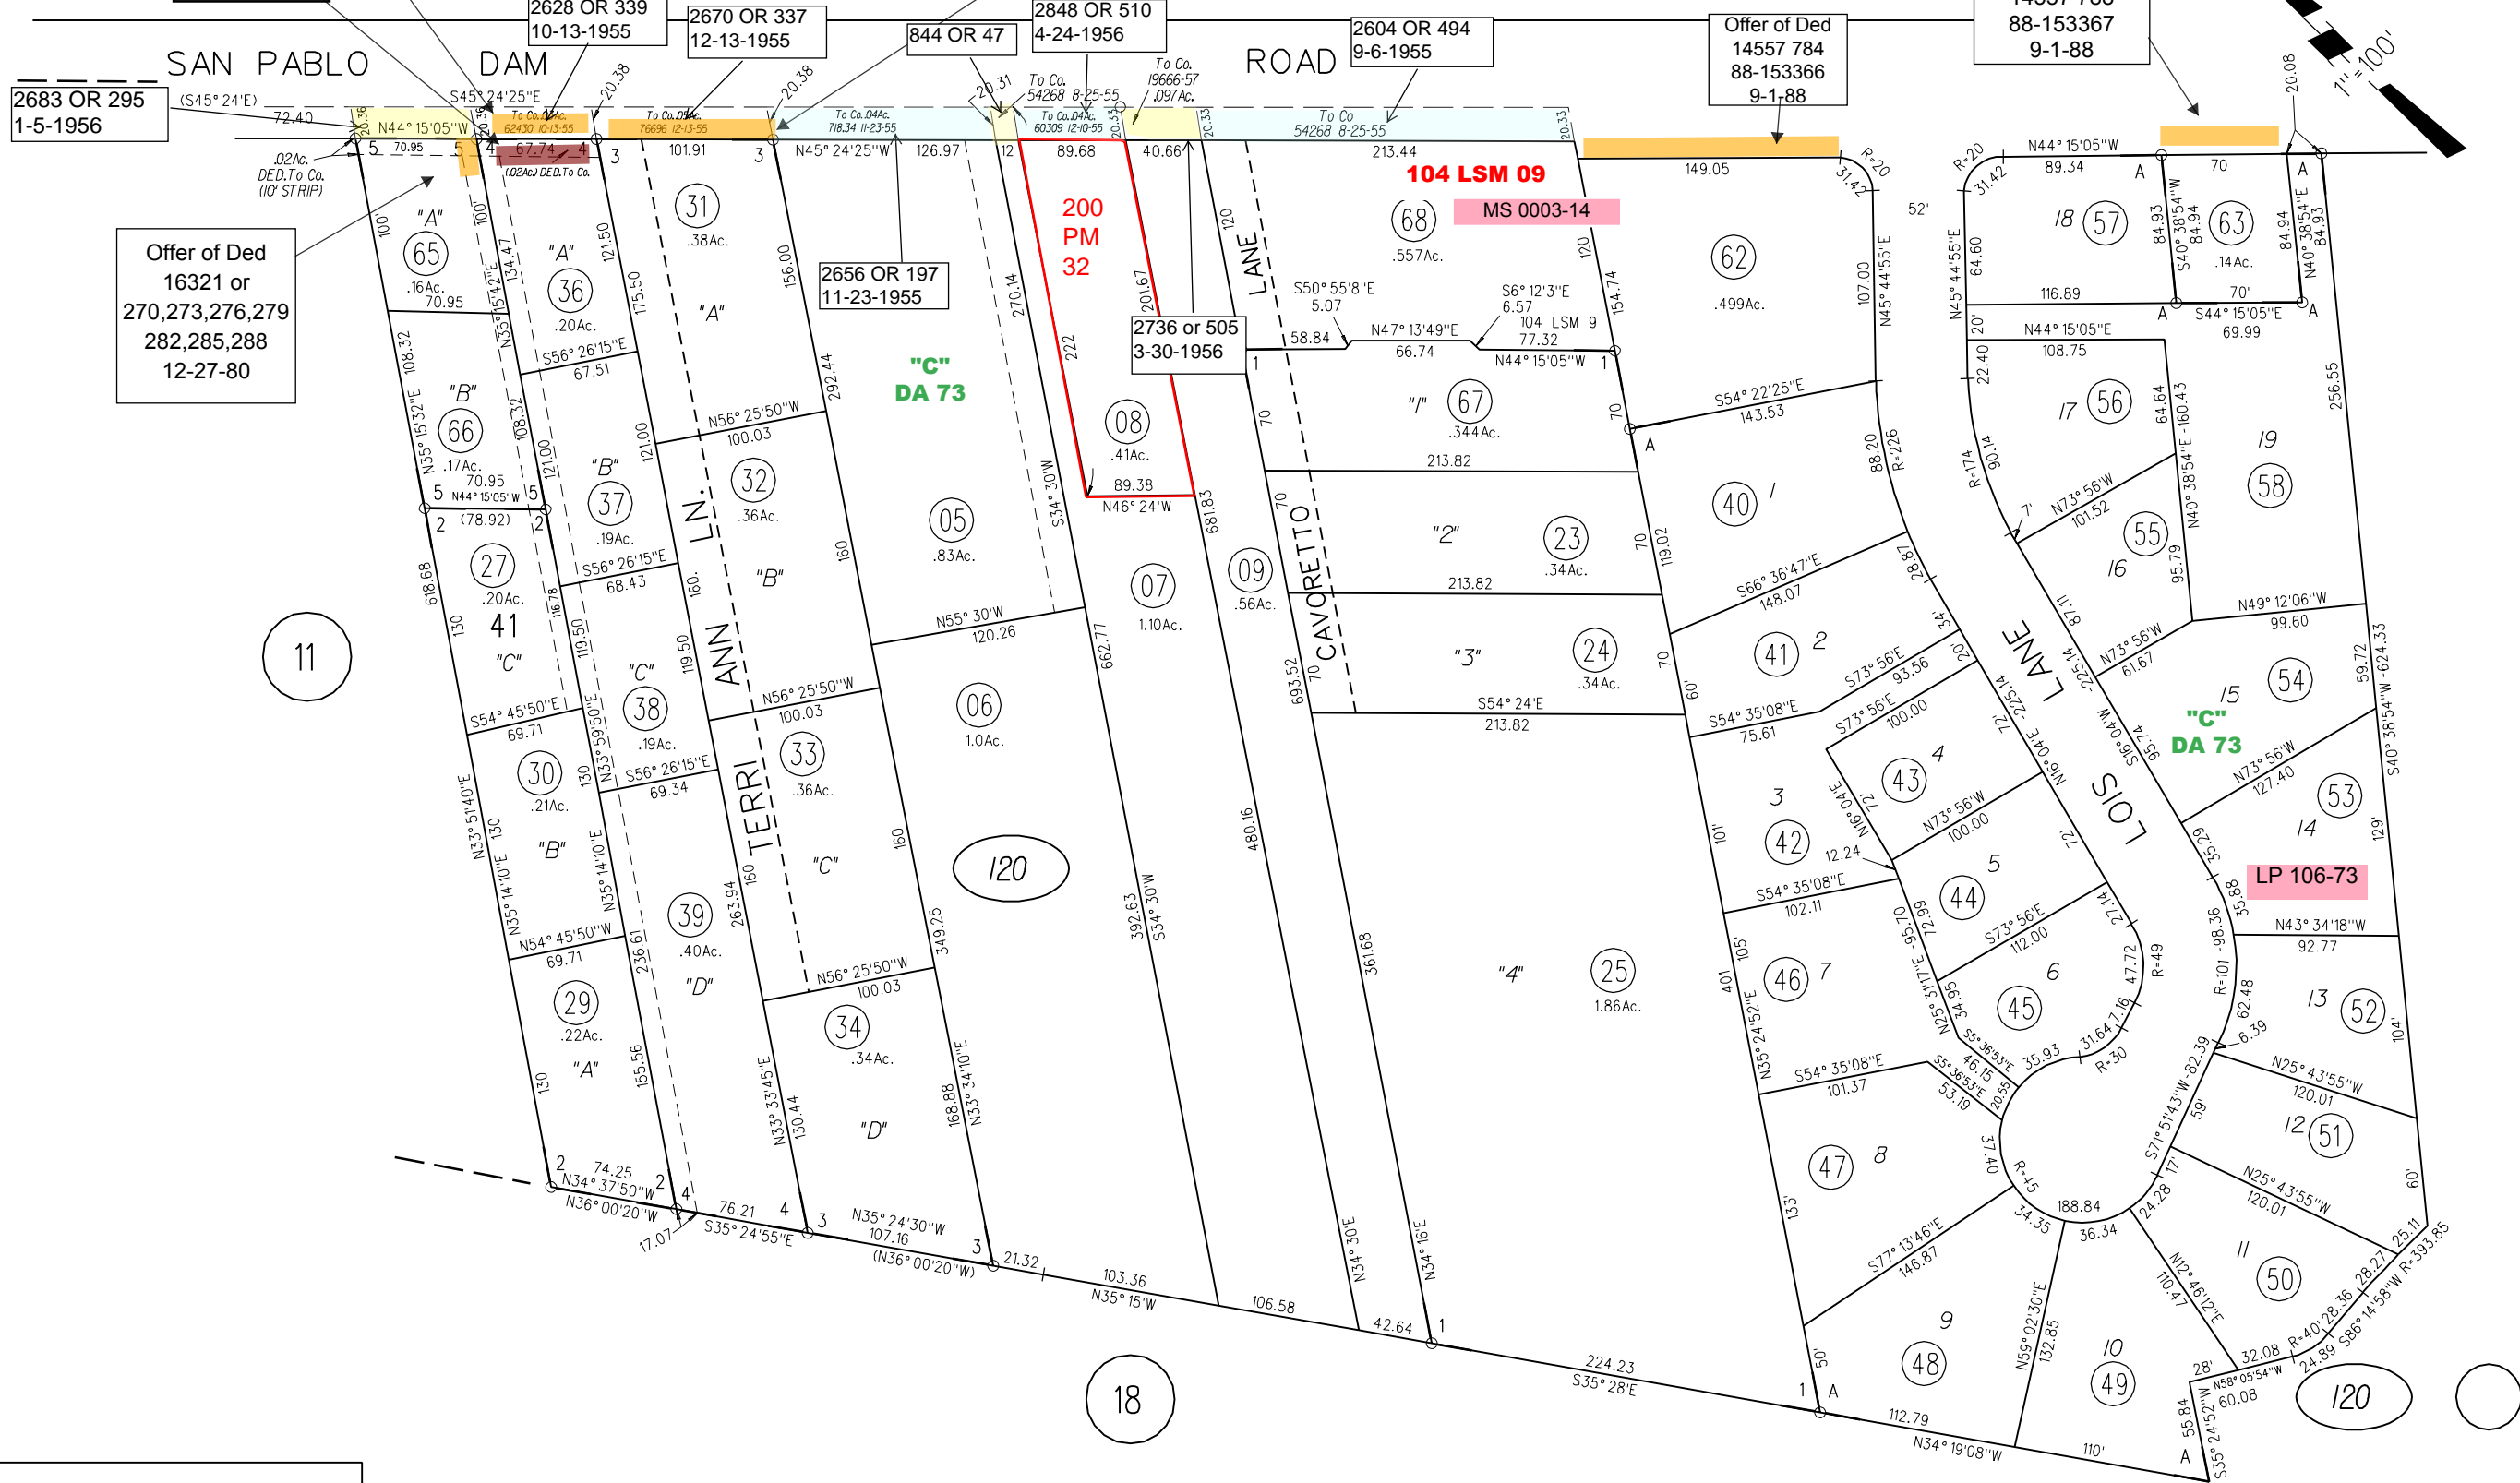

NOTE: THIS MAP WAS PREPARED FOR ASSESSMENT PURPOSES ONLY. NO LIABILITY IS ASSUMED FOR THE ACCURACY OF THE INFORMATION DELINEATED HEREON.

| REVISED | CHANGE | BY |
|---------|------------------|----|
| 2/7/91 | 150 PM 13 | TA |
| 1-26-94 | SPLIT PCLS 67,68 | MJ |
| | | |
| | | |