


SAN PABLO DAM ROAD  
VALLEY VIEW RD.


1978 ROLL TRACT 5152 WESTWOOD OAKS (CONDO) MB 208-15  
AMD.C.C.&R'S 10722/647 3-25-82

SAN PABLO DAM RD.  
VALLEY VIEW RD.

PB  
433

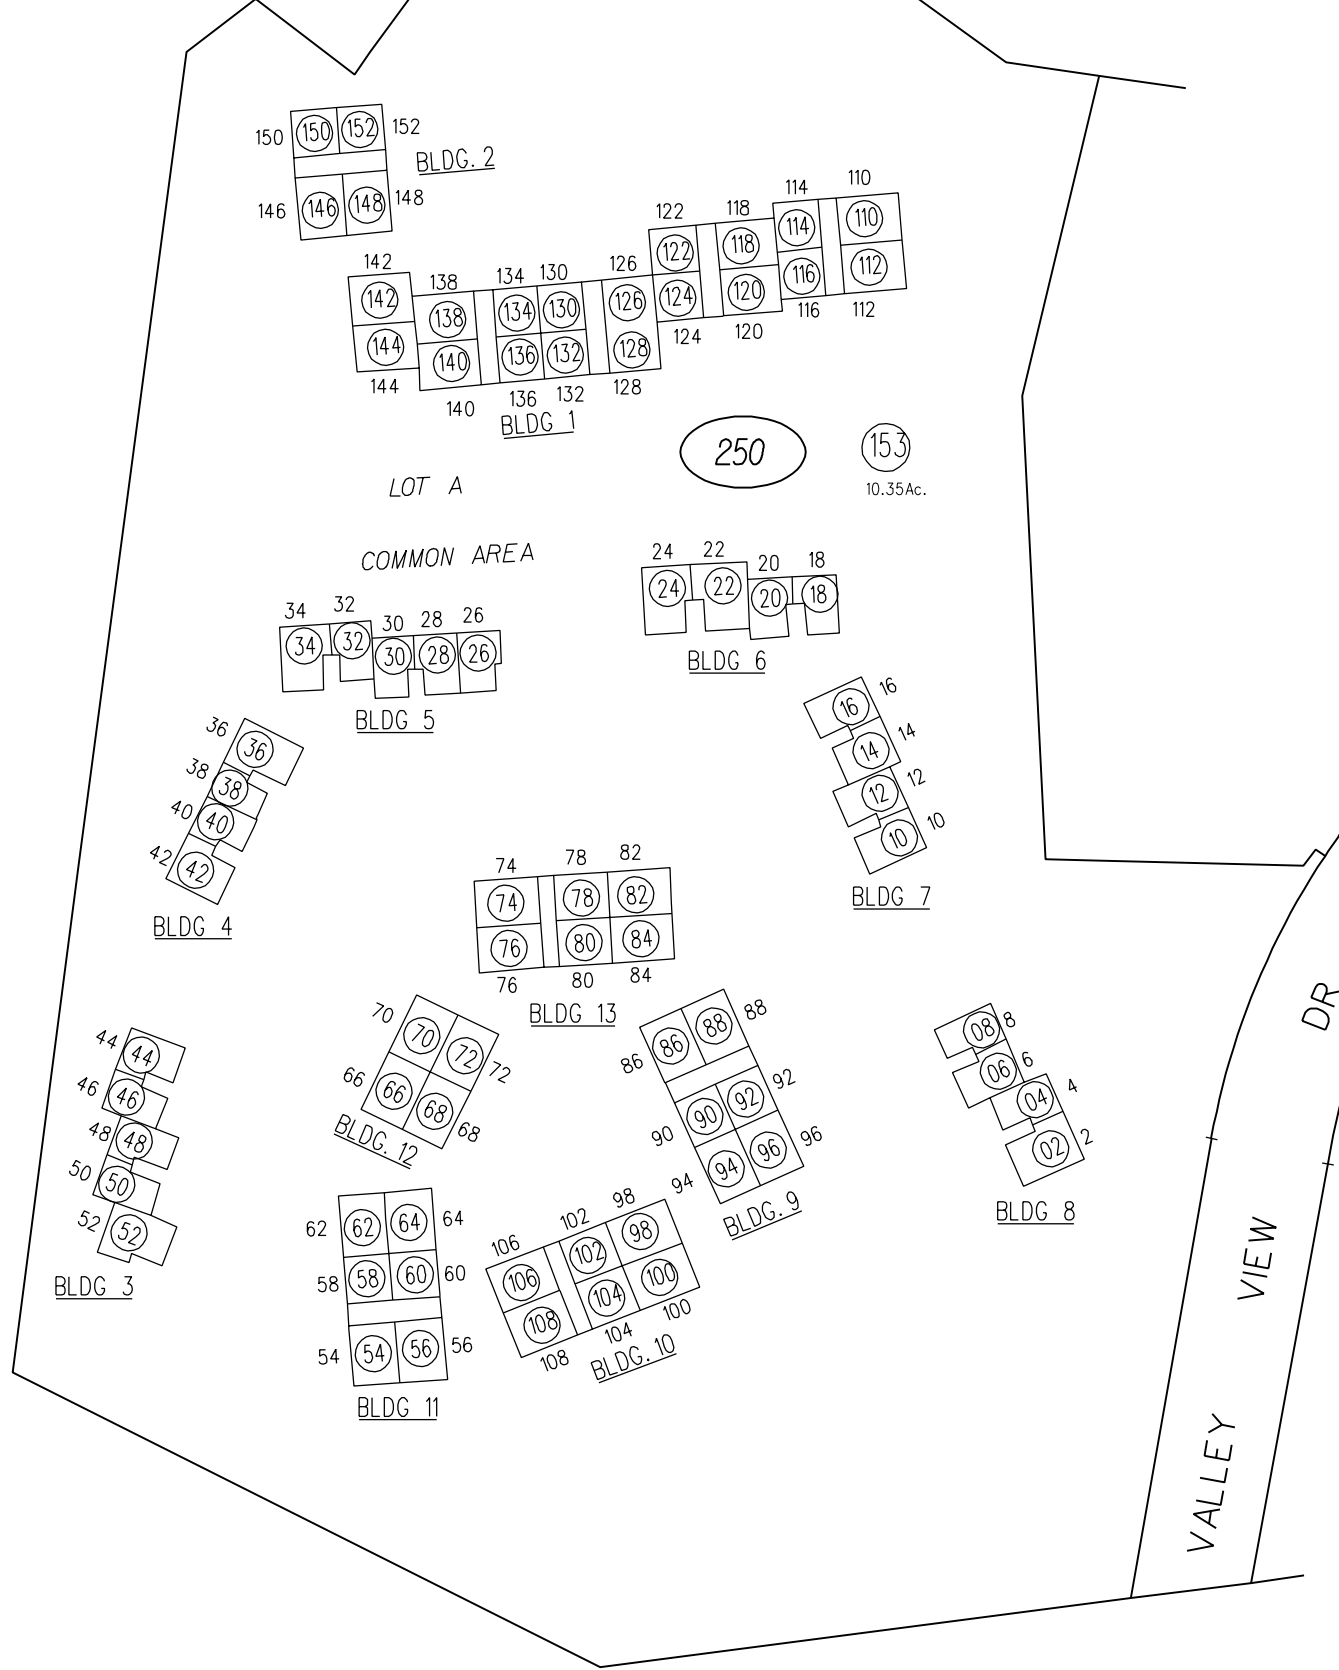

SECOND LEVEL

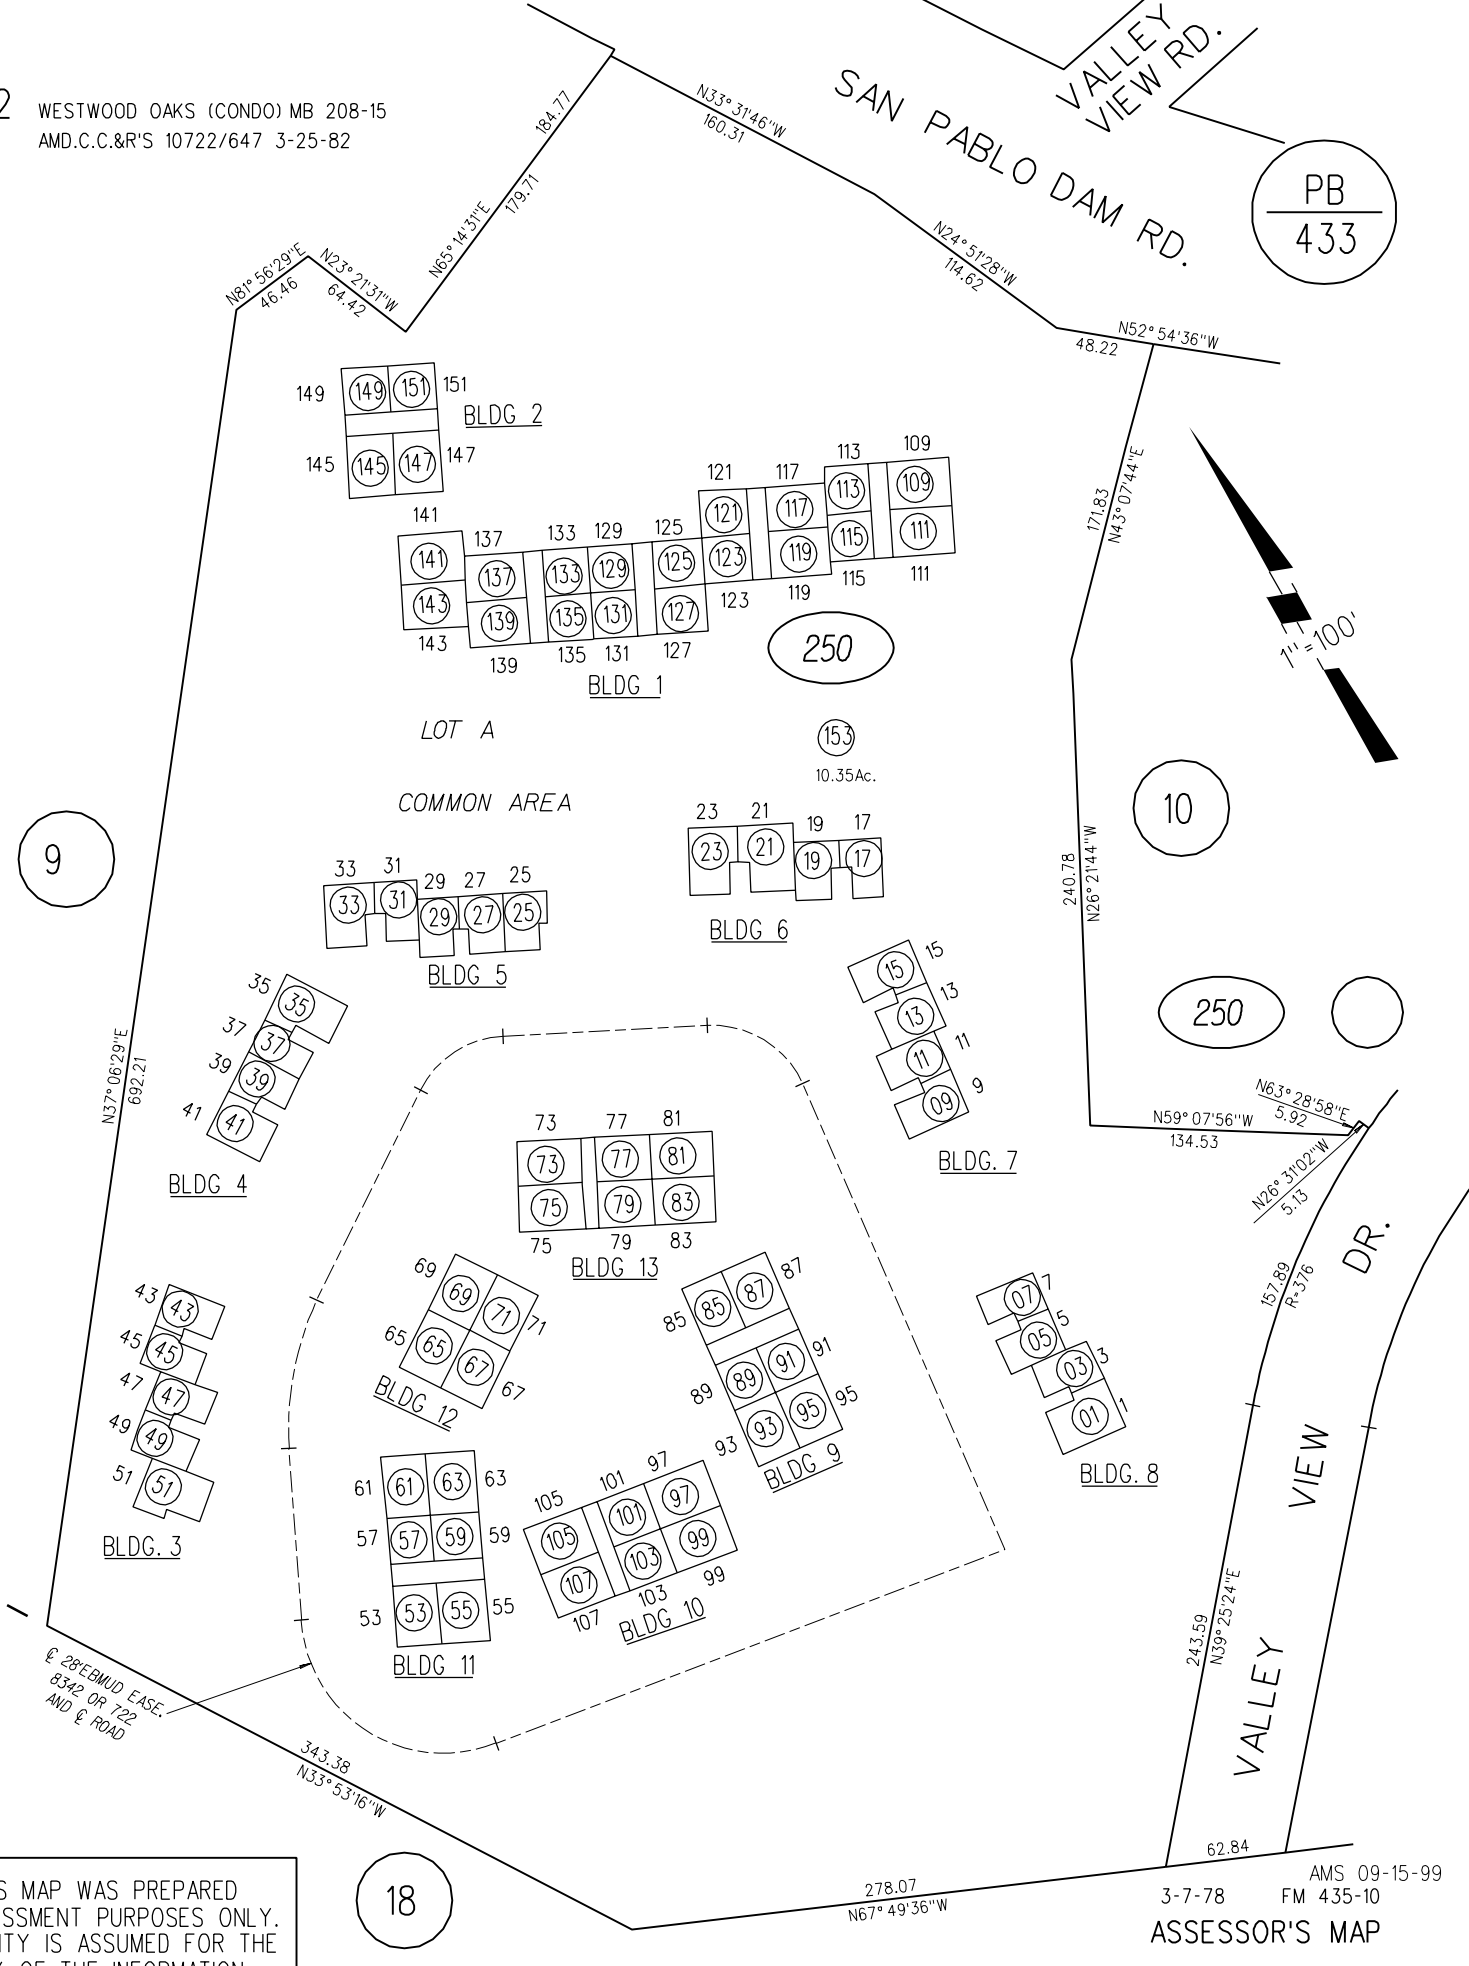

FIRST LEVEL

NOTE: THIS MAP WAS PREPARED FOR ASSESSMENT PURPOSES ONLY. NO LIABILITY IS ASSUMED FOR THE ACCURACY OF THE INFORMATION DELINEATED HEREON.

AMS 09-15-99  
3-7-78 FM 435-10  
ASSESSOR'S MAP  
BOOK 435 PAGE 25  
CONTRA COSTA COUNTY, CALIF.

1" = 100'

28' EBMUD EASE,  
8342 OR 722  
AND E ROAD