


29


28

A- RICHMOND JUNCTION M.B.9-221
1959 ROLL-B- TRACT 2612 M.B.70-48 (VANGUARD HEIGHTS)

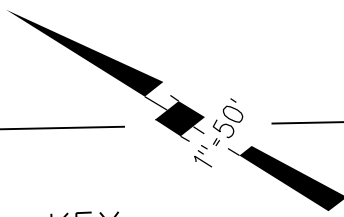

KEY

BOULEVARD

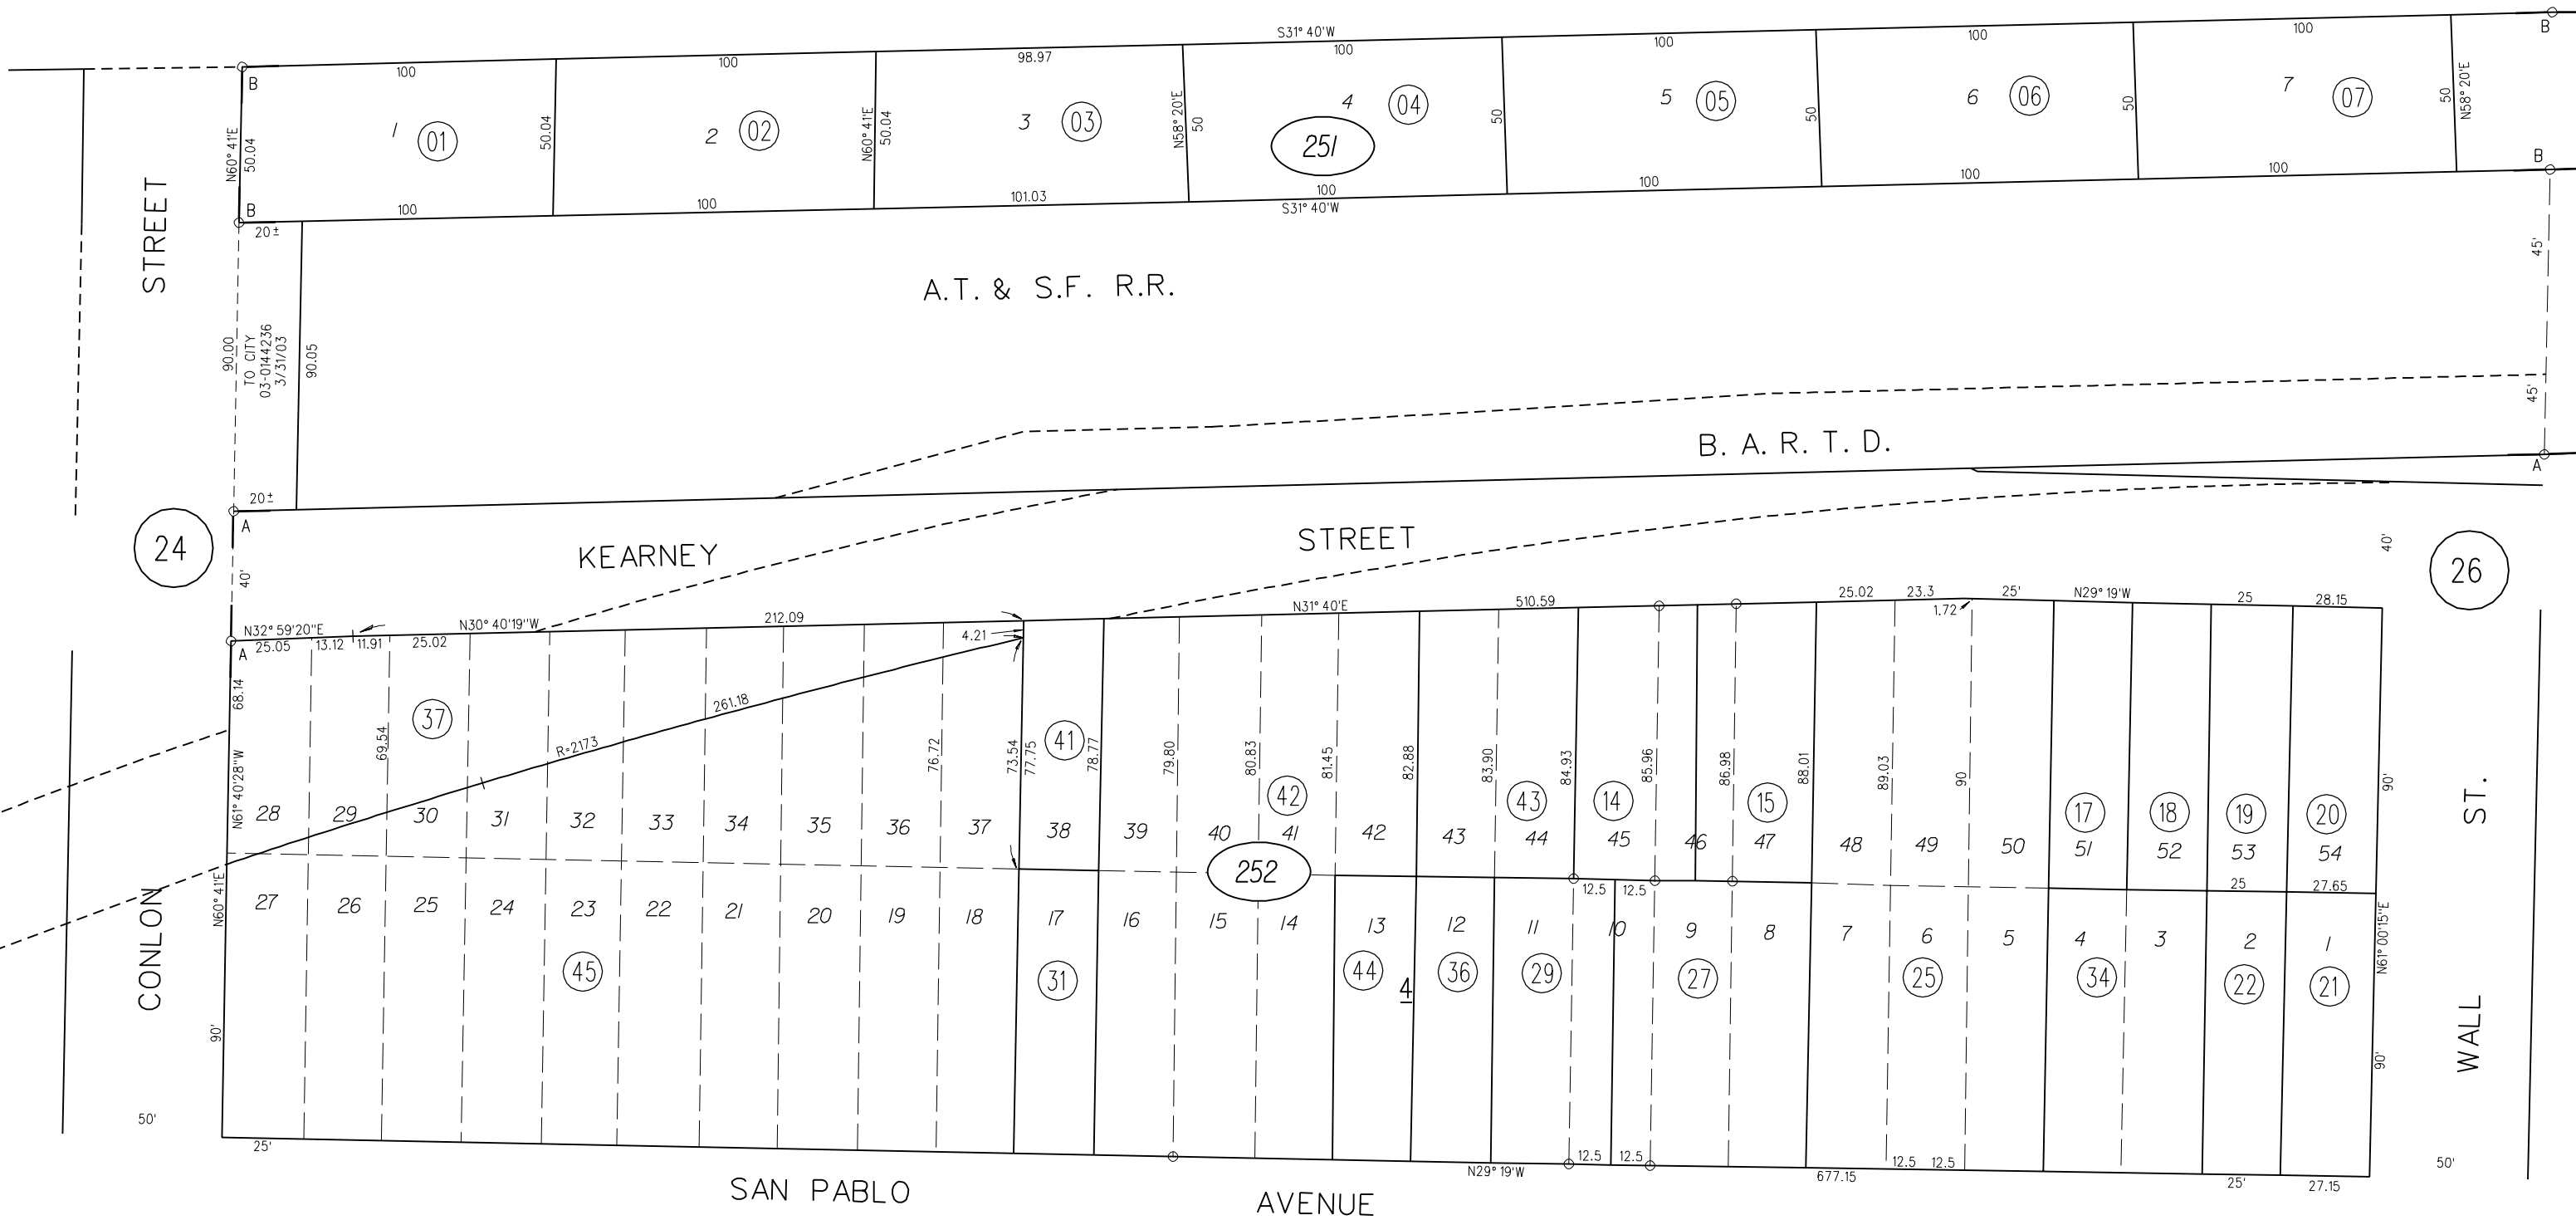

24

26

NOTE: THIS MAP WAS PREPARED FOR ASSESSMENT PURPOSES ONLY. NO LIABILITY IS ASSUMED FOR THE ACCURACY OF THE INFORMATION DELINEATED HEREON. ASSESSOR'S PARCELS MAY NOT COMPLY WITH LOCAL LOT SPLIT OR BUILDING SITE ORDINANCES.

PB
513

251
252

ASSESSOR'S MAP
BOOK 501 PAGE 25
CONTRA COSTA COUNTY, CALIF.
AMS 09-15-99 9-22-58 G.C.C.