
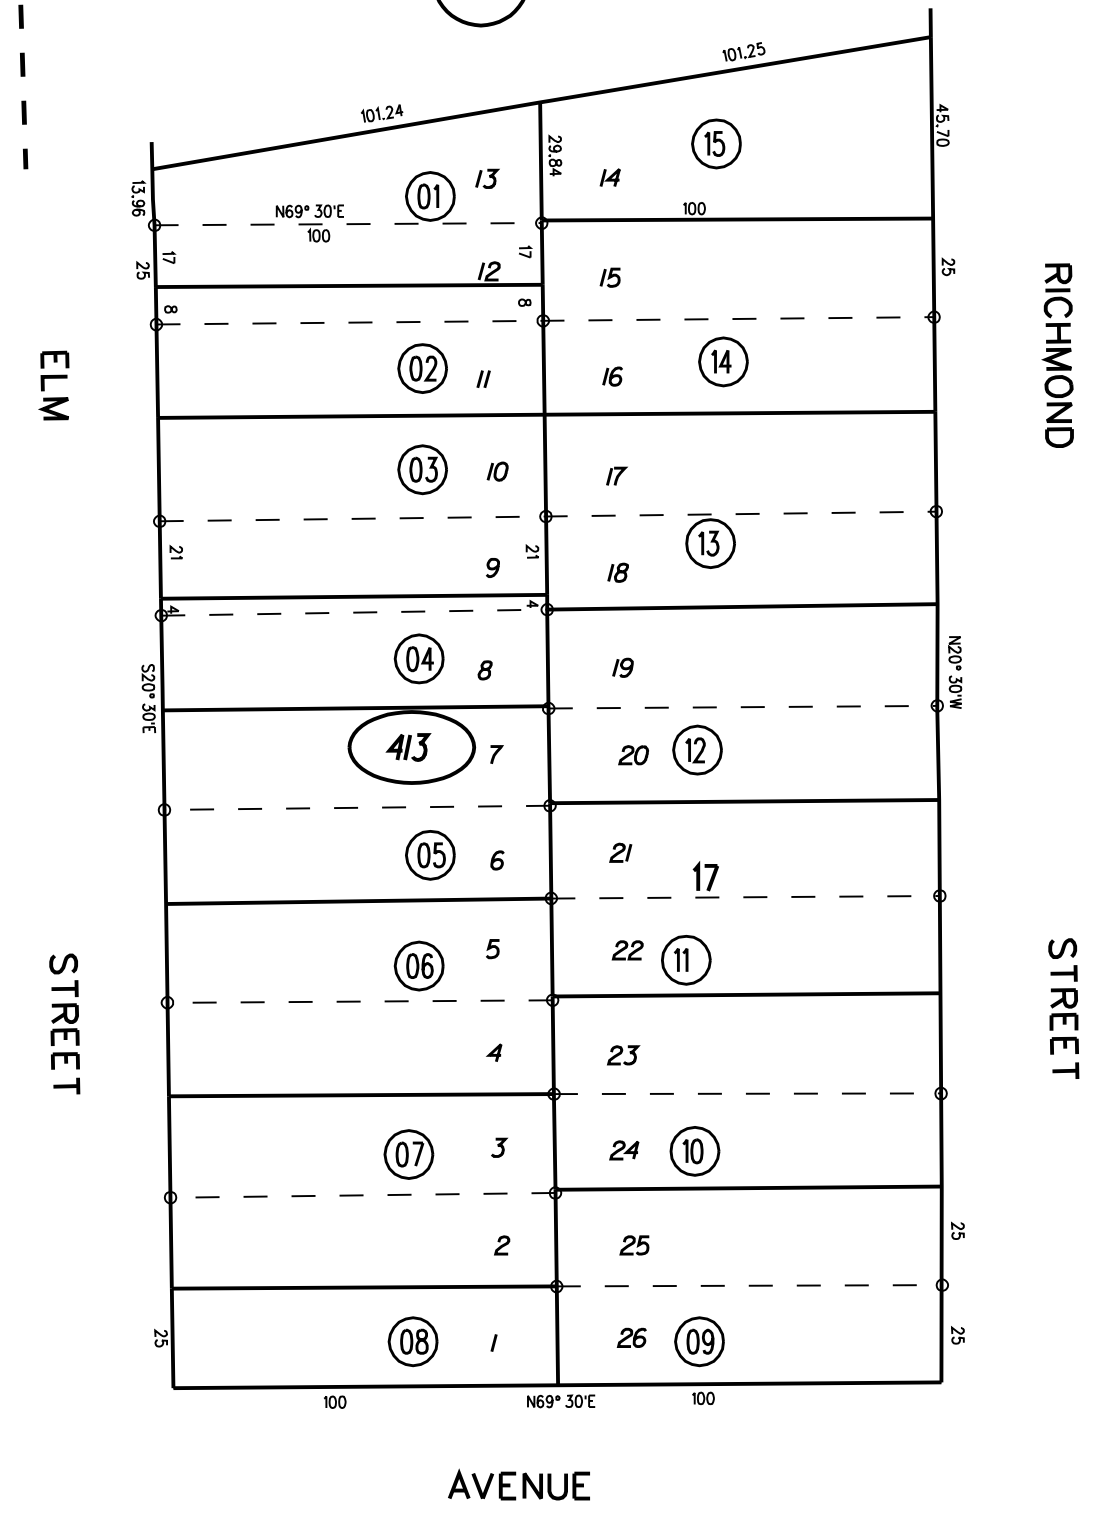


A- BLOCKS 10,16 & 17 HENDERSON TAPSCOTT TRACT No. 1 M.B.1-1

B- PORLOT4 BLK.21 BOULEVARD GARDENS TRACT No. 1 M.B.1-11

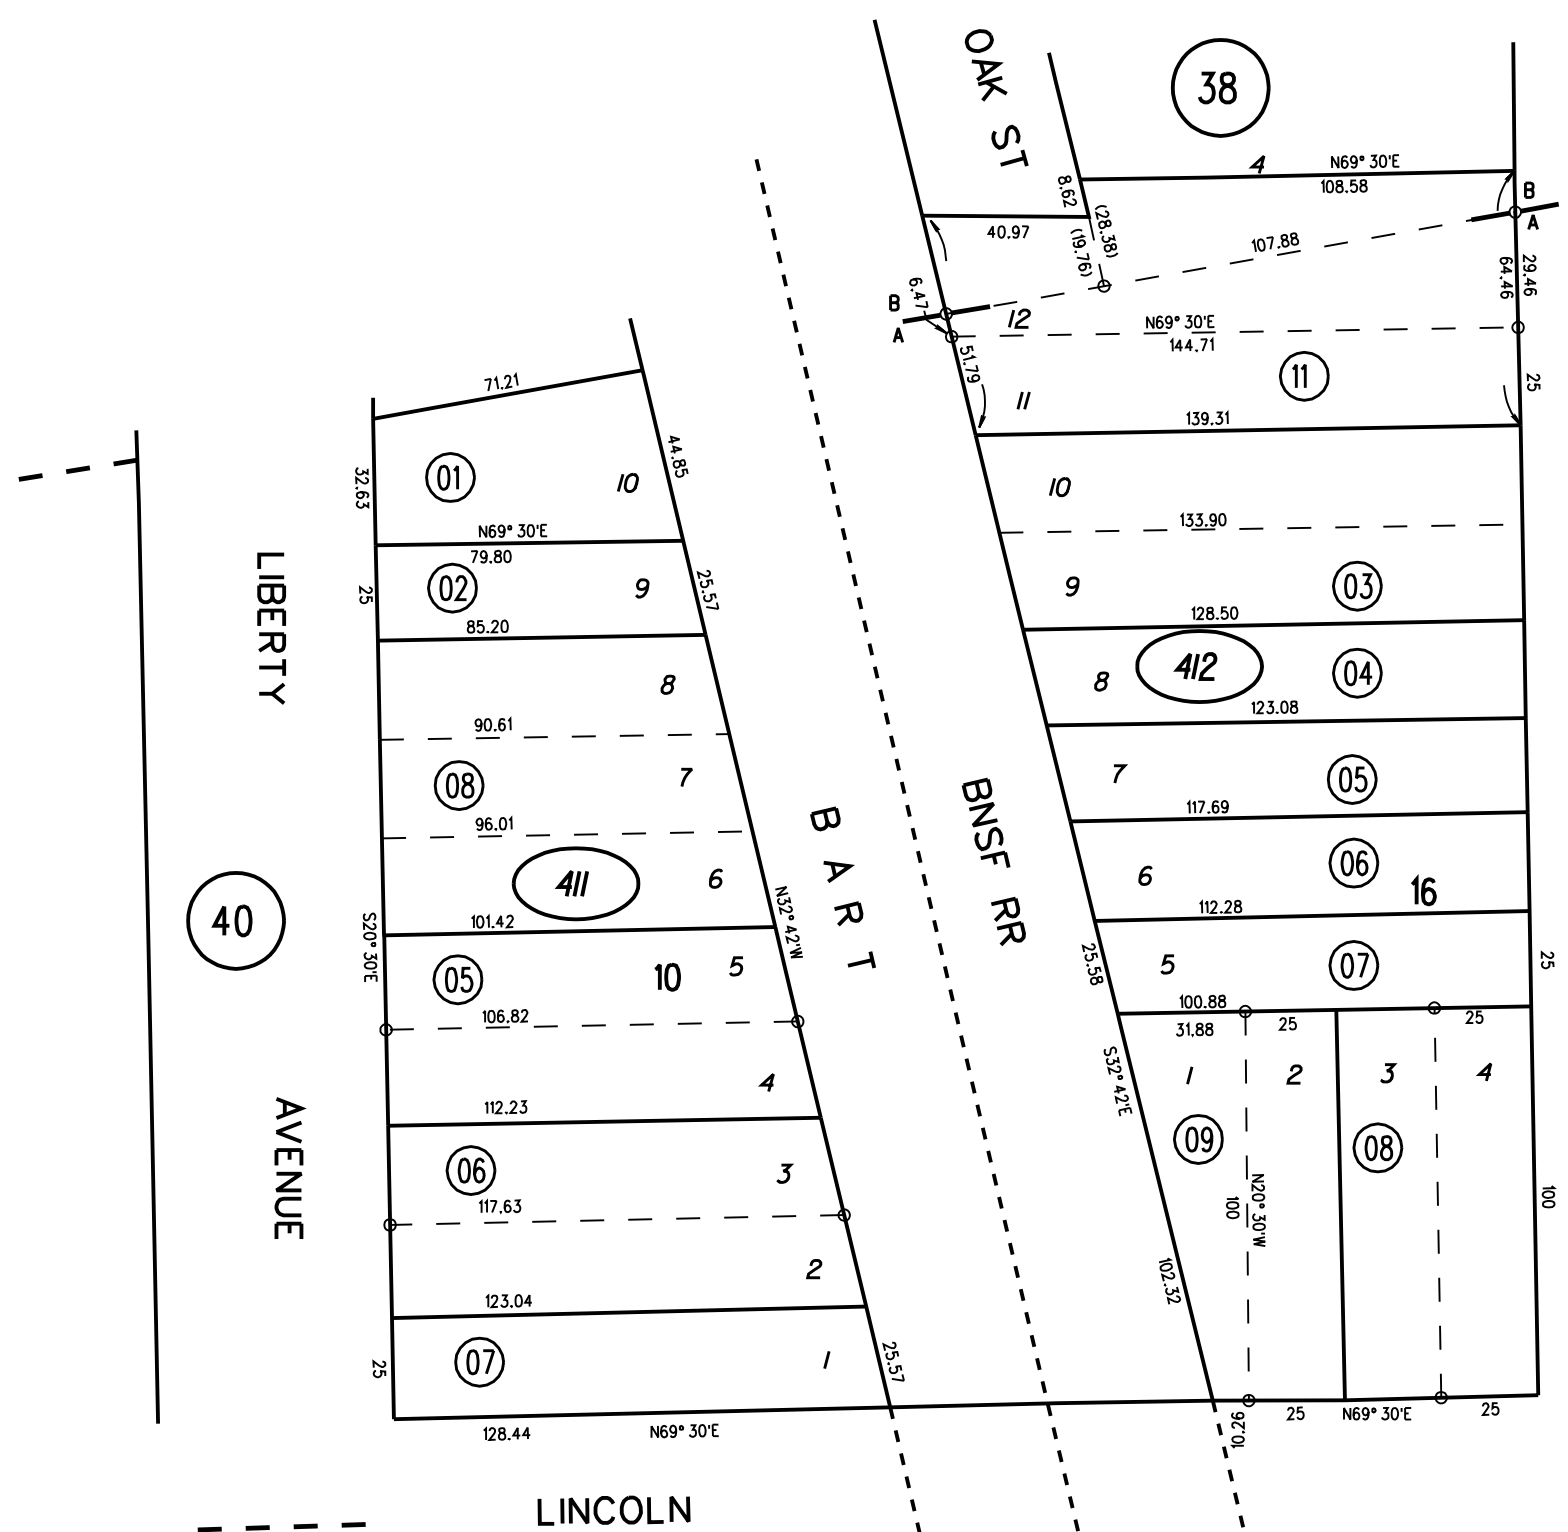

40

37

38

42

NOTE: THIS MAP WAS PREPARED FOR ASSESSMENT PURPOSES ONLY. NO LIABILITY IS ASSUMED FOR THE ACCURACY OF THE INFORMATION DELINEATED HEREON. ASSESSOR'S PARCELS MAY NOT COMPLY WITH LOCAL LOT SPLIT OR BUILDING SITE ORDINANCES.

P.B.
504

411 08 412 413

Sanborn Date : 12/28/1998
1960 ROLL
ASSESSOR'S MAP
BOOK 503 PAGE 41
CITY OF EL CERRITO CONTRA COSTA COUNTY,CALIF.

