
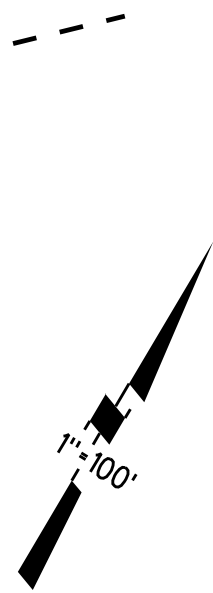


LOTS 298-344 BERKELEY COUNTRY CLUB TERRACE

MB 18-402 9/18/1922
AMENDED MB 1-30 3/3/1930
1-OM-25

1- 64PM5 3/10/1978
2- 205PM50 12/28/2010

3- 216PM30 9/24/2020
MS 451-04

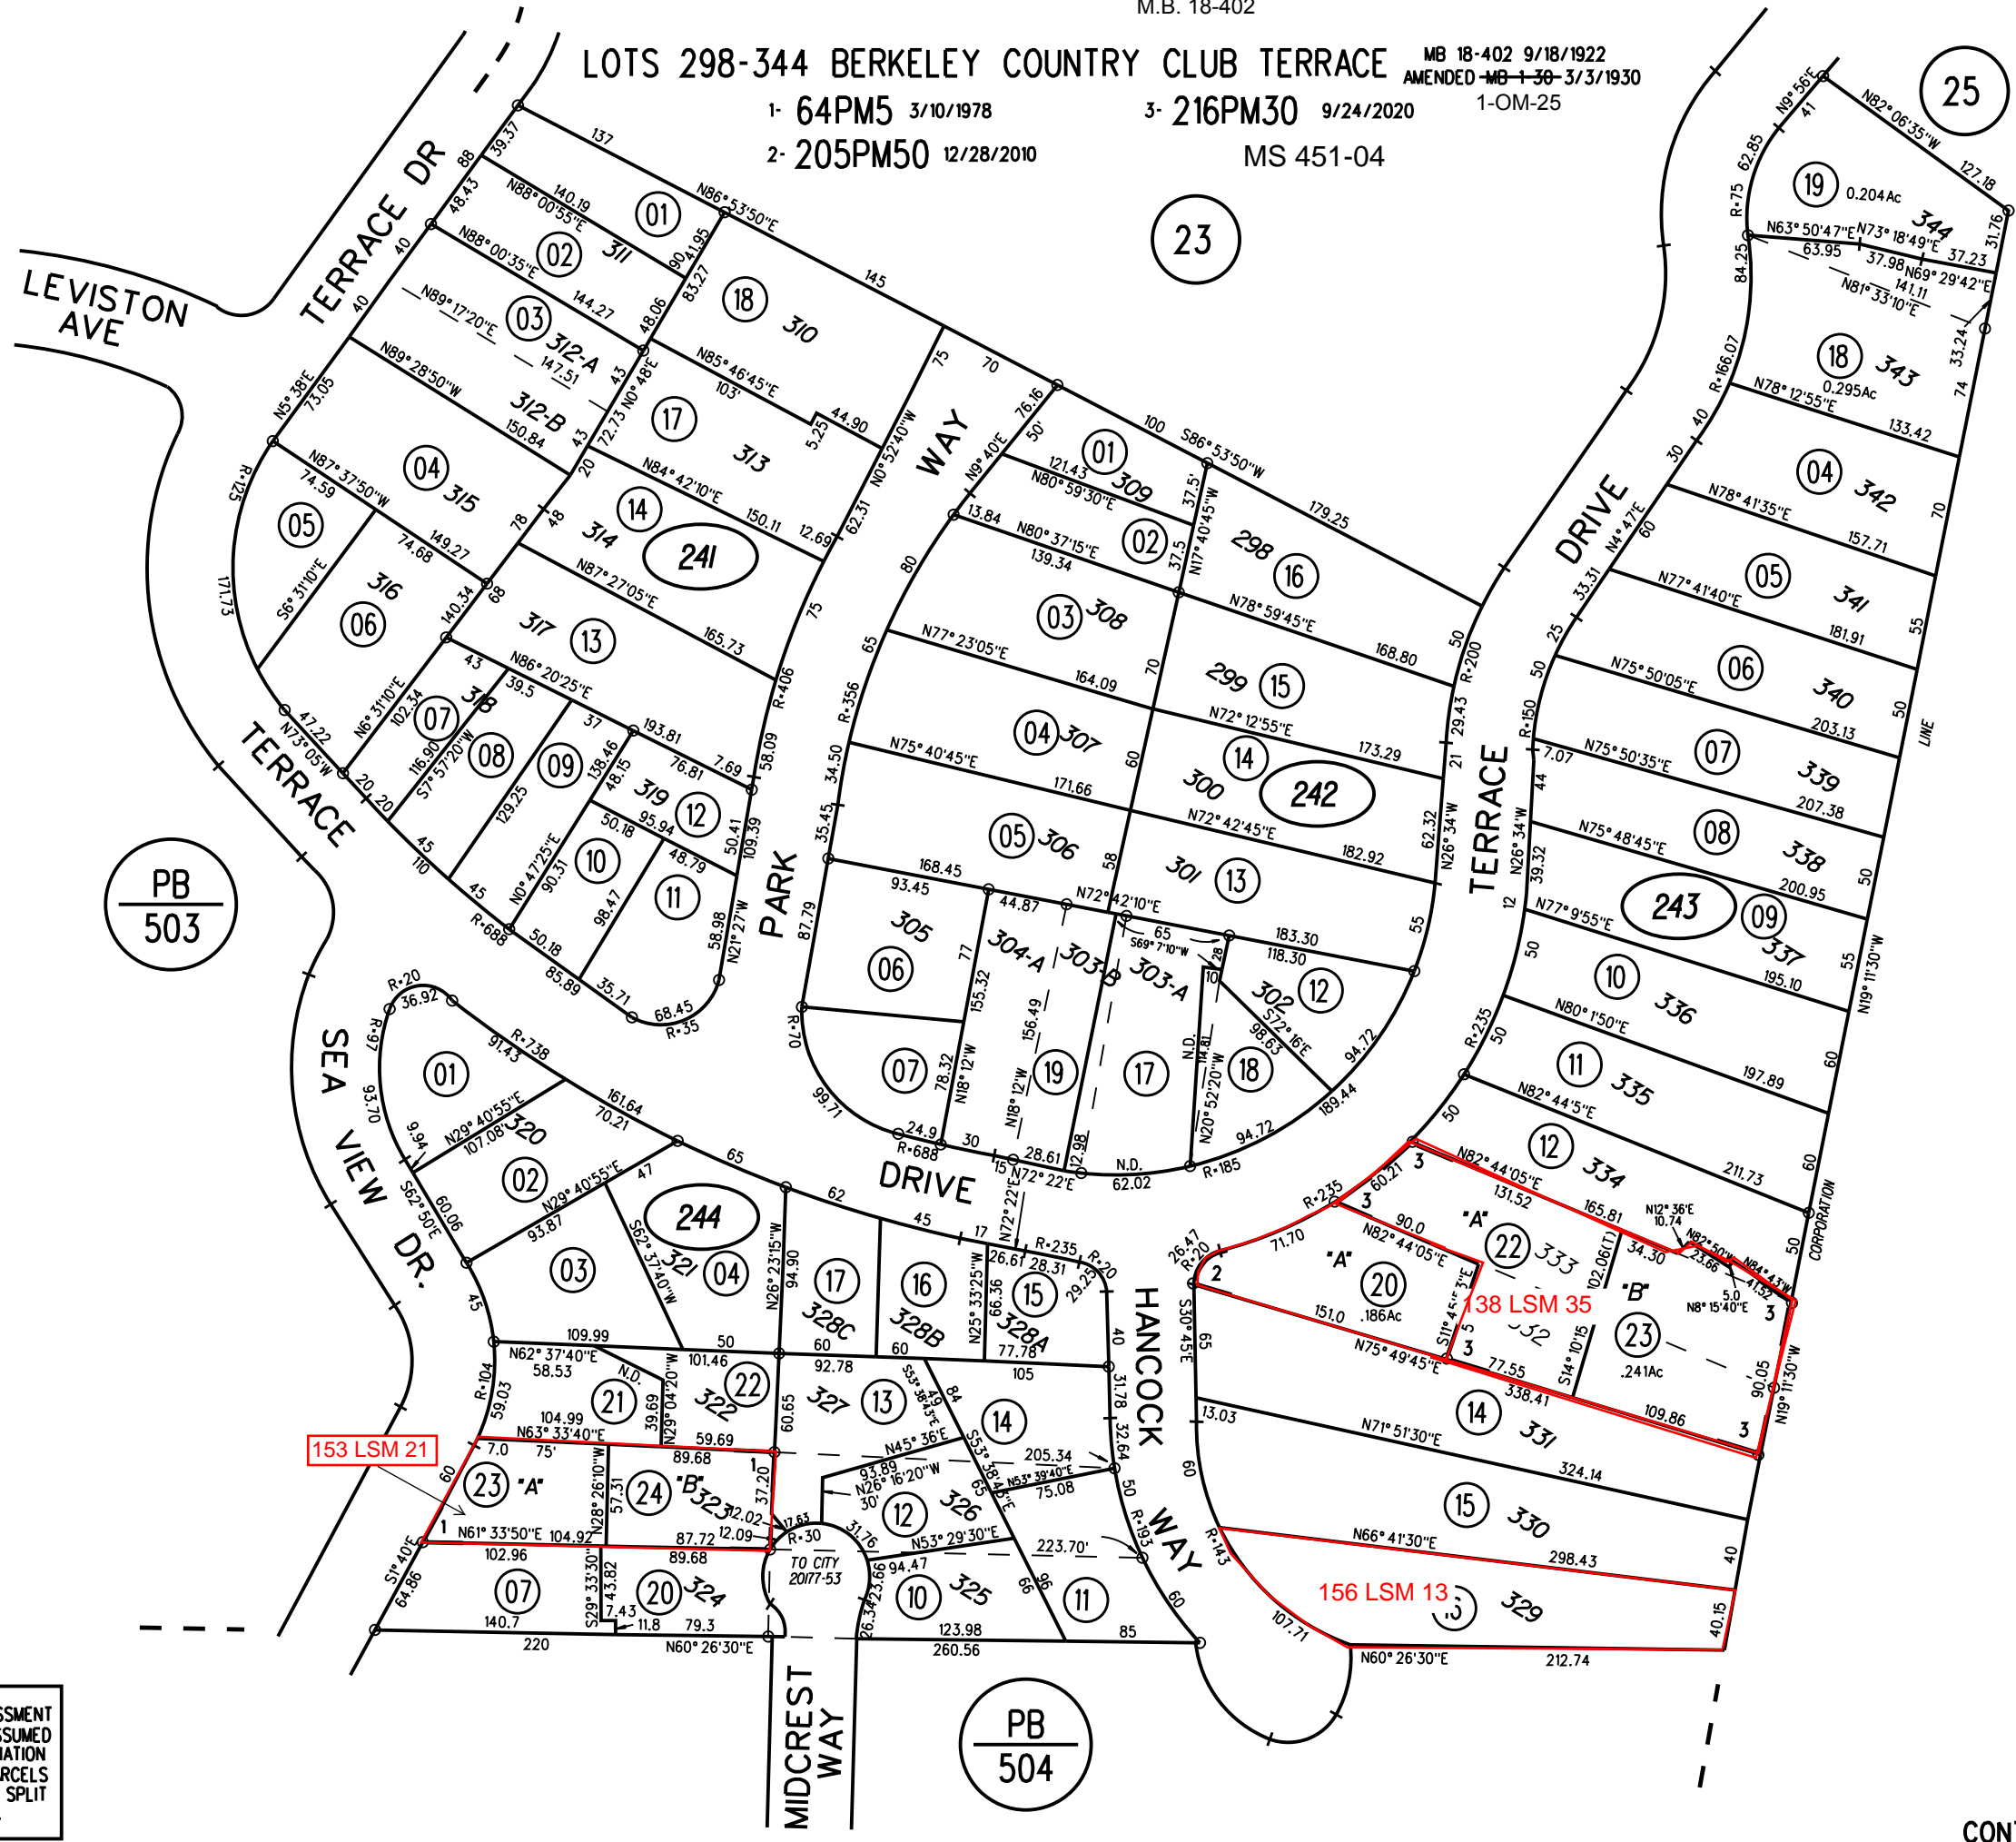

PB 503

PB 504

PB 572

- 241
- 242
- 243
- 244
- 216 PM30 9/24/20

NOTE: THIS MAP WAS PREPARED FOR ASSESSMENT PURPOSES ONLY. NO LIABILITY IS ASSUMED FOR THE ACCURACY OF THE INFORMATION DELINEATED HEREON. ASSESSOR'S PARCELS MAY NOT COMPLY WITH LOCAL LOT SPLIT OR BUILDING SITE ORDINANCES.