

LOTS 531-611 BERKELEY COUNTRY CLUB TERRACE

AMENDED MB 1-30 3/3/1930

M.B. 18-402

1- 50PM27 12/2/1976

2- 73PM18 1/5/1979


3- 174PM27 7/14/1998

4- 209PM32 6-1-2015

5- 215PM29 10/3/2019

PB 573

Mo. Esty COR. LOT. 3 SAN PABLO RANCHO

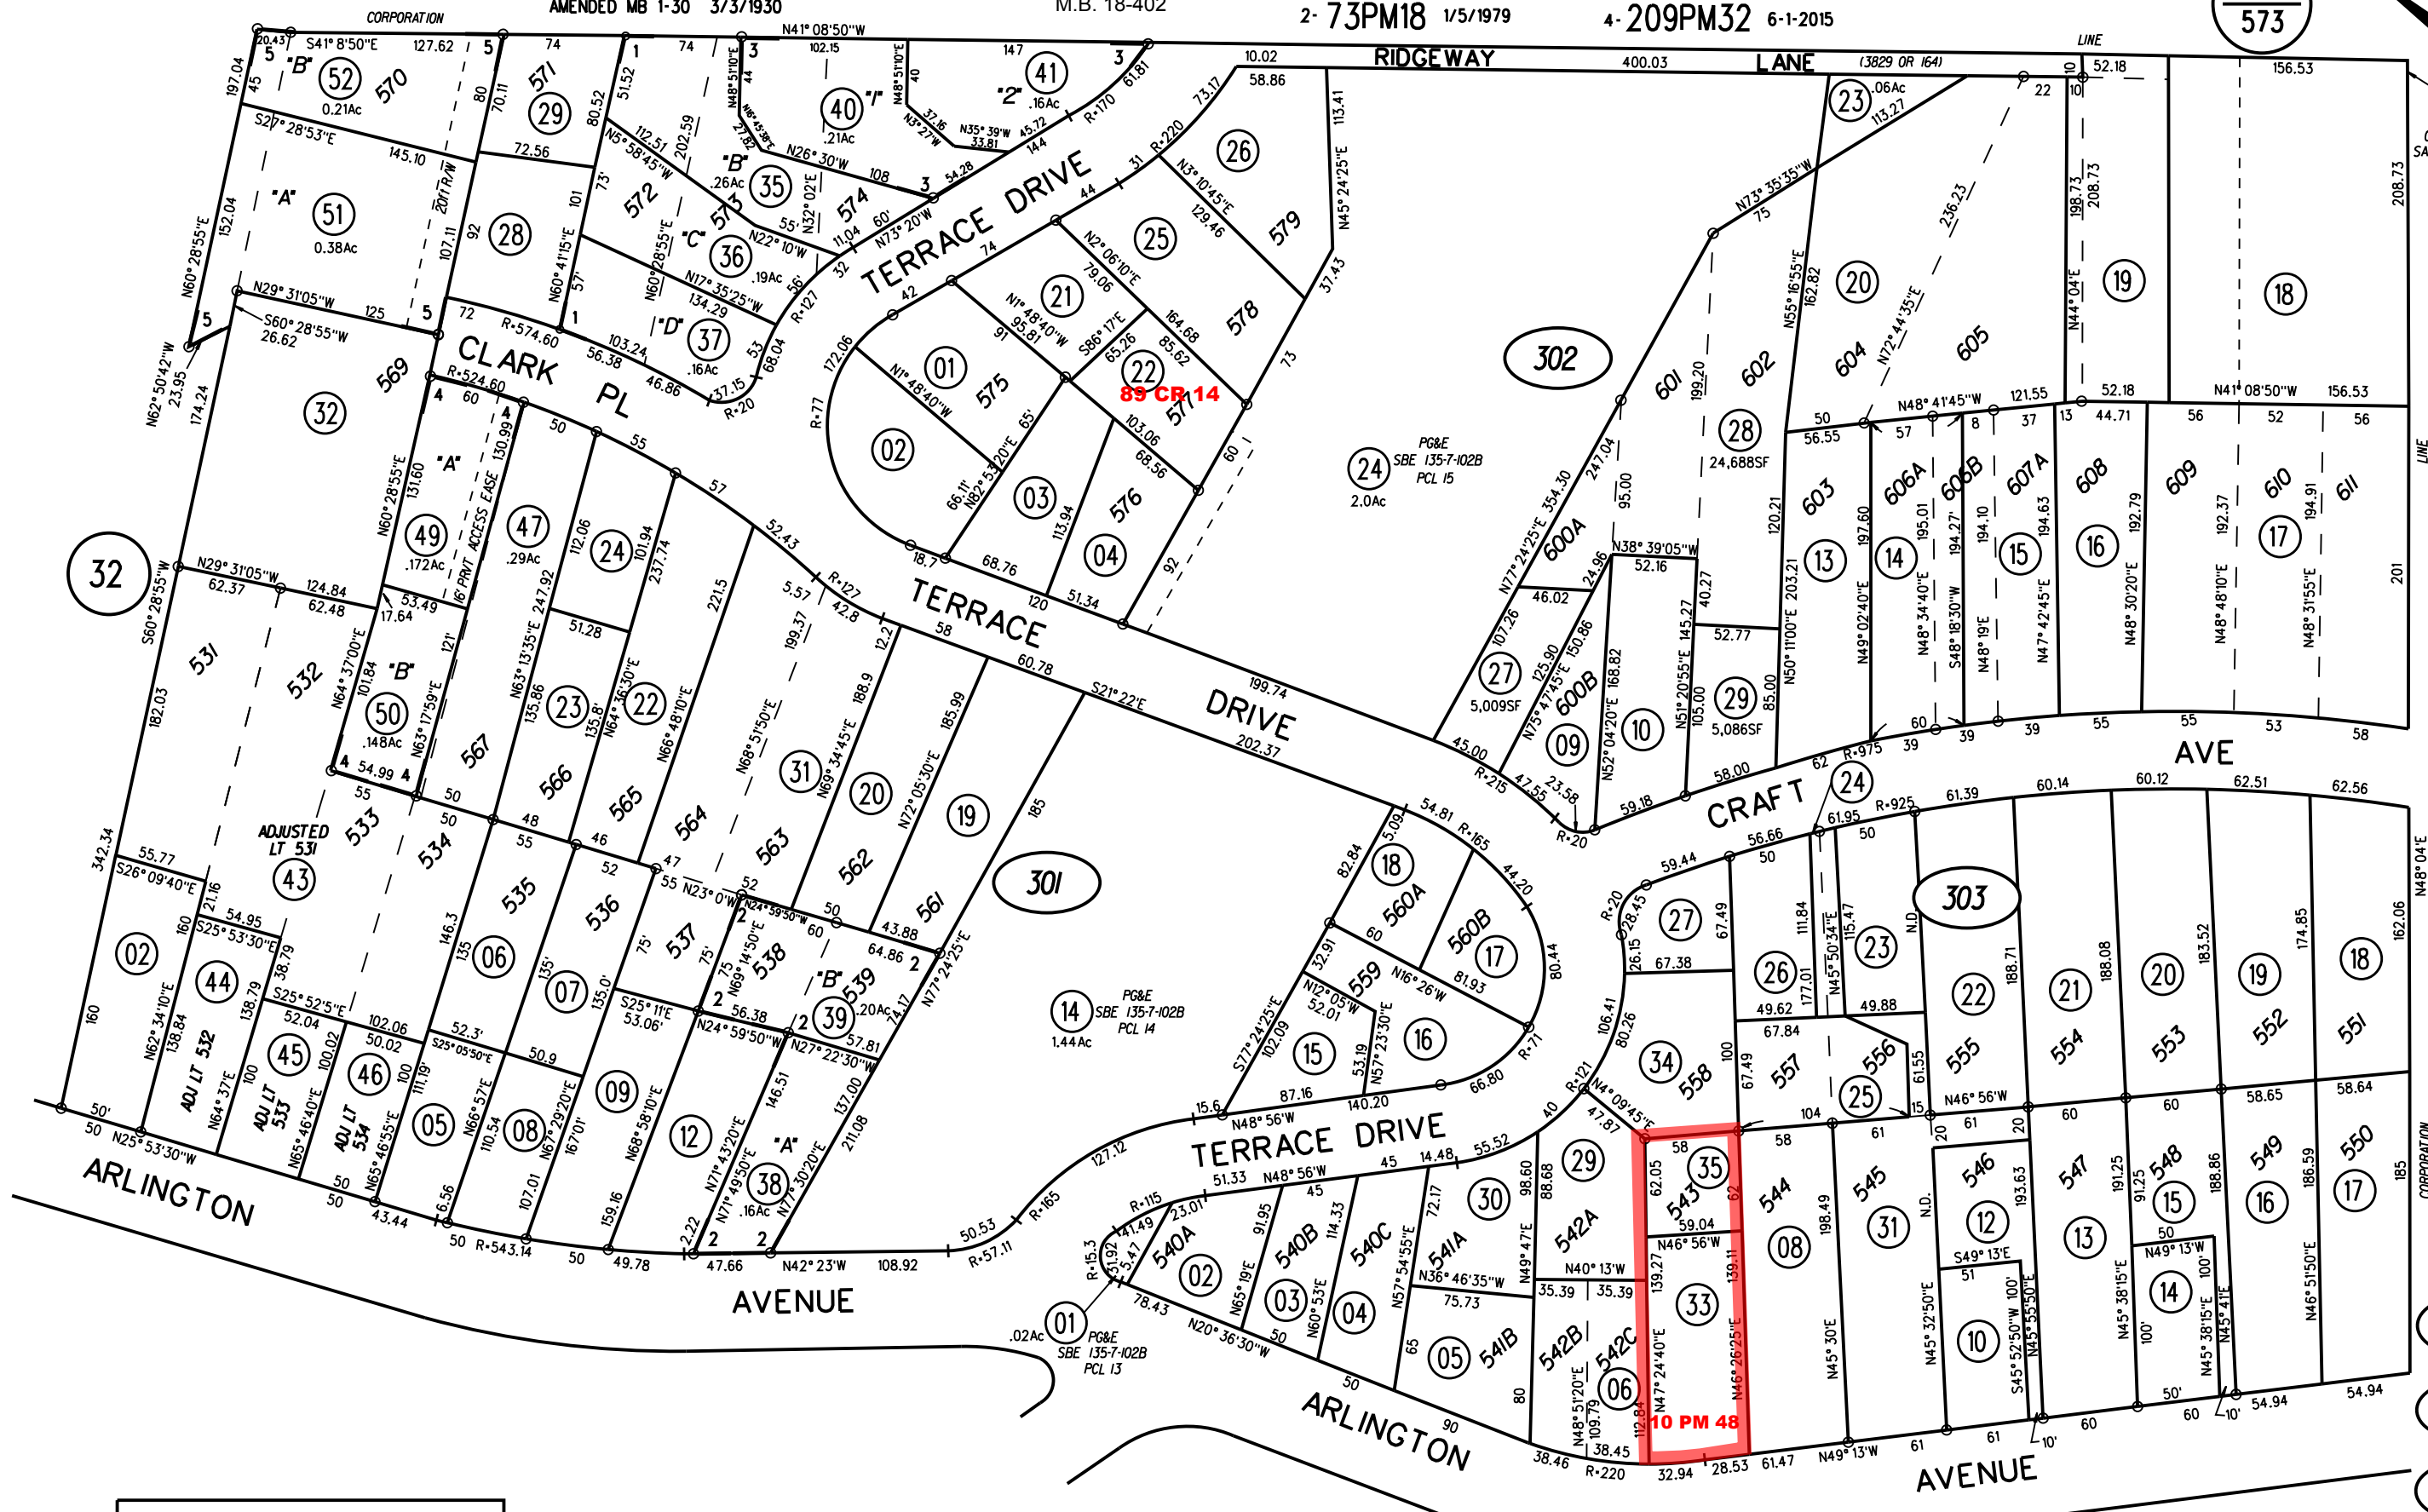

NOTE: THIS MAP WAS PREPARED FOR ASSESSMENT PURPOSES ONLY. NO LIABILITY IS ASSUMED FOR THE ACCURACY OF THE INFORMATION DELINEATED HEREON. ASSESSOR'S PARCELS MAY NOT COMPLY WITH LOCAL LOT SPLIT OR BUILDING SITE ORDINANCES.

29

28

PB 572

301

302

303

215 PM29 10/9/19

27-29 07/21/14