

A - TOWN OF STEGE M.B. E-98

B - EAST SHORE PARK M.B. 3-58

C - TR 7819 MB 370-26 (CONDO)

36

S 45th

ST.

60'

BLVD.

P.B.  
560


(PULLMAN AVE.)

CARLSON

S 47th

24

ST.

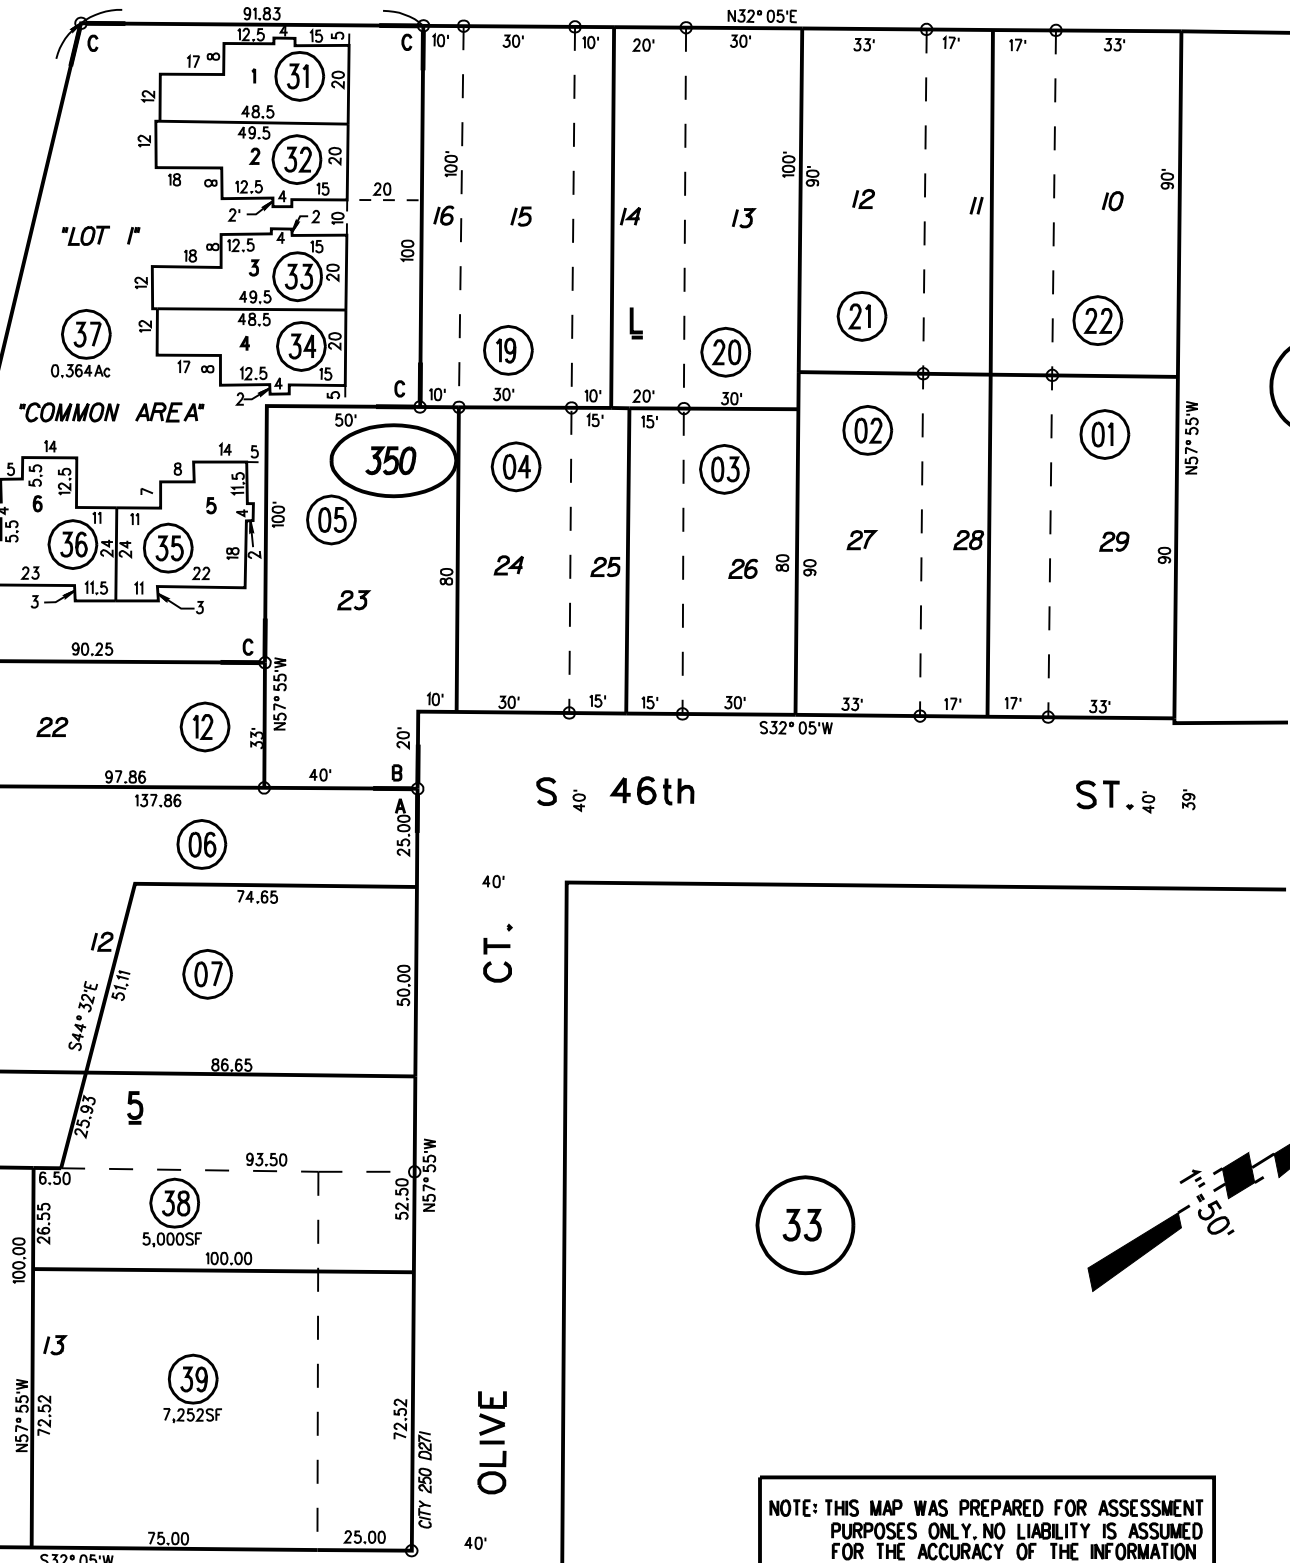

34


S 46th

ST.

CT.

OLIVE

33

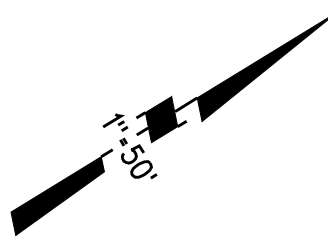

350

LLA  
38.39

05/08/13

NOTE: THIS MAP WAS PREPARED FOR ASSESSMENT PURPOSES ONLY. NO LIABILITY IS ASSUMED FOR THE ACCURACY OF THE INFORMATION DELINEATED HEREON. ASSESSOR'S PARCELS MAY NOT COMPLY WITH LOCAL LOT SPLIT OR BUILDING SITE ORDINANCES.

1962 ROLL

ASSESSOR'S MAP

BOOK 509 PAGE 35

146/51 CONTRA COSTA COUNTY, CALIF.

Sanborn Date : 12/28/1998