


A- UNION TRACT M.B. 5-110  
 B- HILLVIEW TRACT M.B. 26-901

09

1"=50'

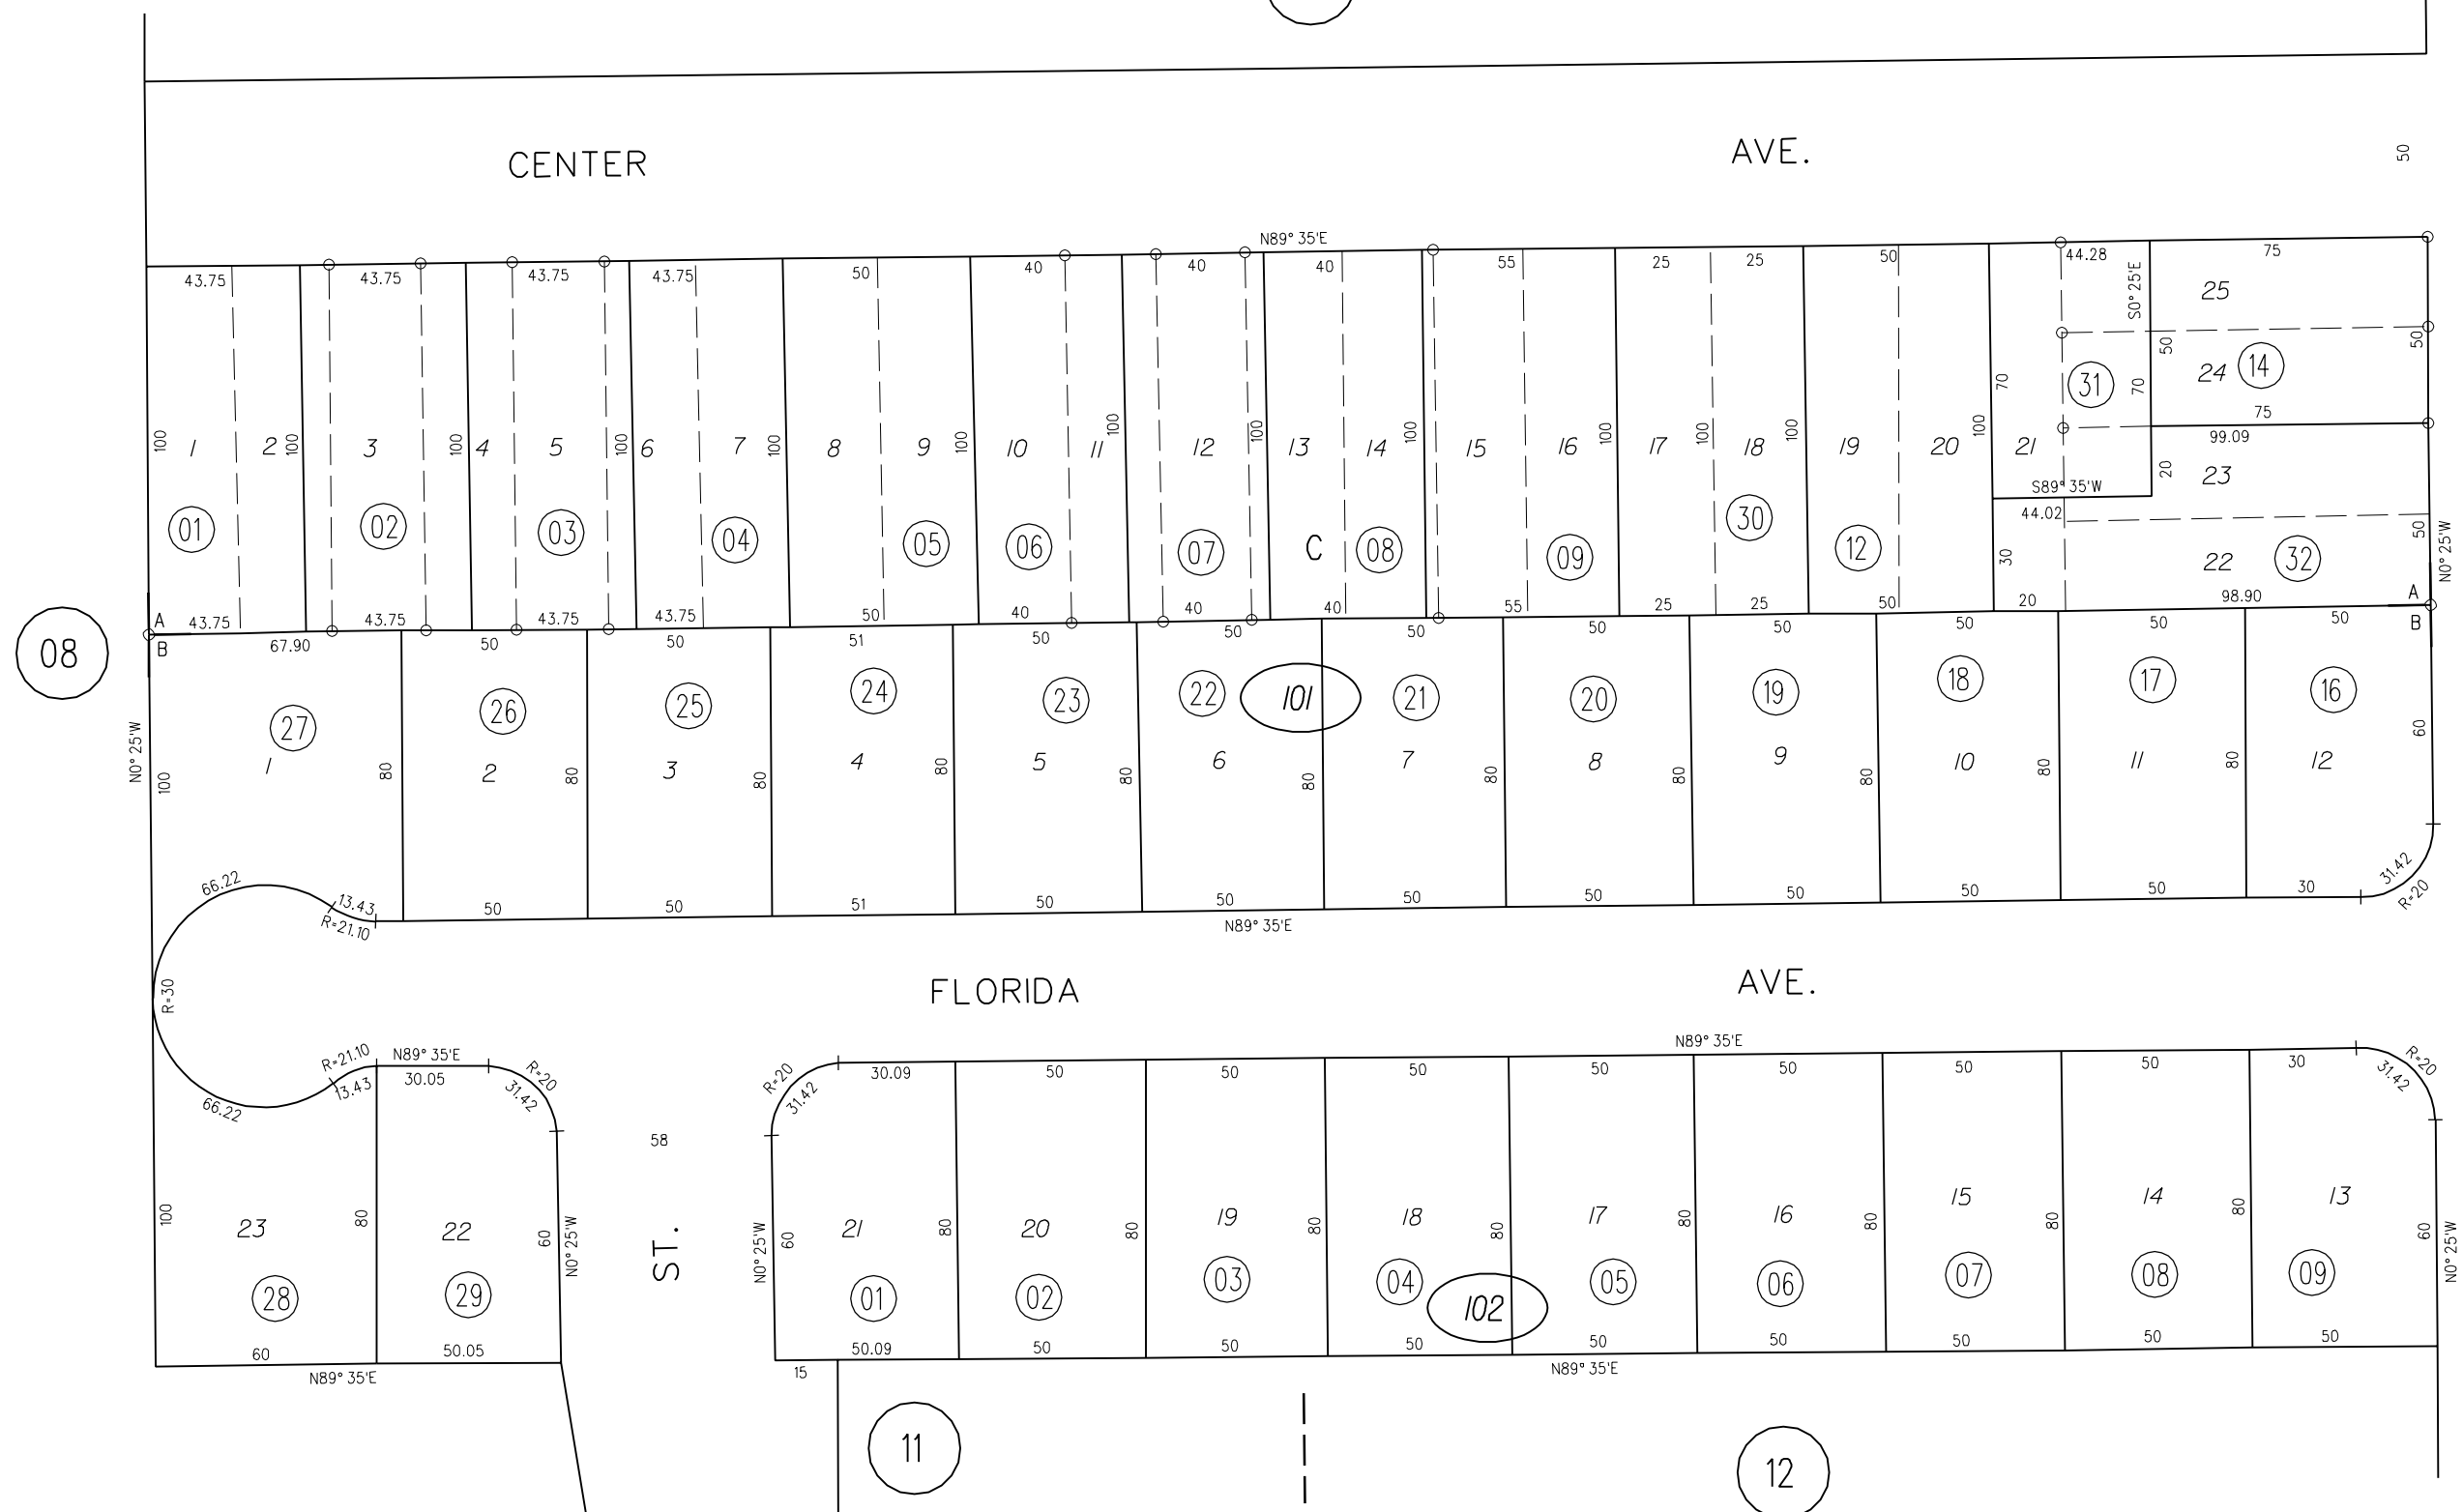

60

ST.

32

FLORIDA AVE.

S 45 TH

101

102

ROOSEVELT LANE

NOTE: THIS MAP WAS PREPARED FOR ASSESSMENT PURPOSES ONLY. NO LIABILITY IS ASSUMED FOR THE ACCURACY OF THE INFORMATION DELINEATED HEREON. ASSESSOR'S PARCELS MAY NOT COMPLY WITH LOCAL LOT SPLIT OR BUILDING SITE ORDINANCES.

FM.143/49,63 10-24-60 G.C.C.  
 ASSESSOR'S MAP  
 BOOK 513 PAGE 10  
 CONTRA COSTA COUNTY, CALIF.