


A-1966 ROLL TRACT 3175 M.B. 108-37
 B- PULLMAN TOWNSITE M.B. 2-46
 C-1979 ROLL TRACT 5257 (BERK PLACE) MB 212-32

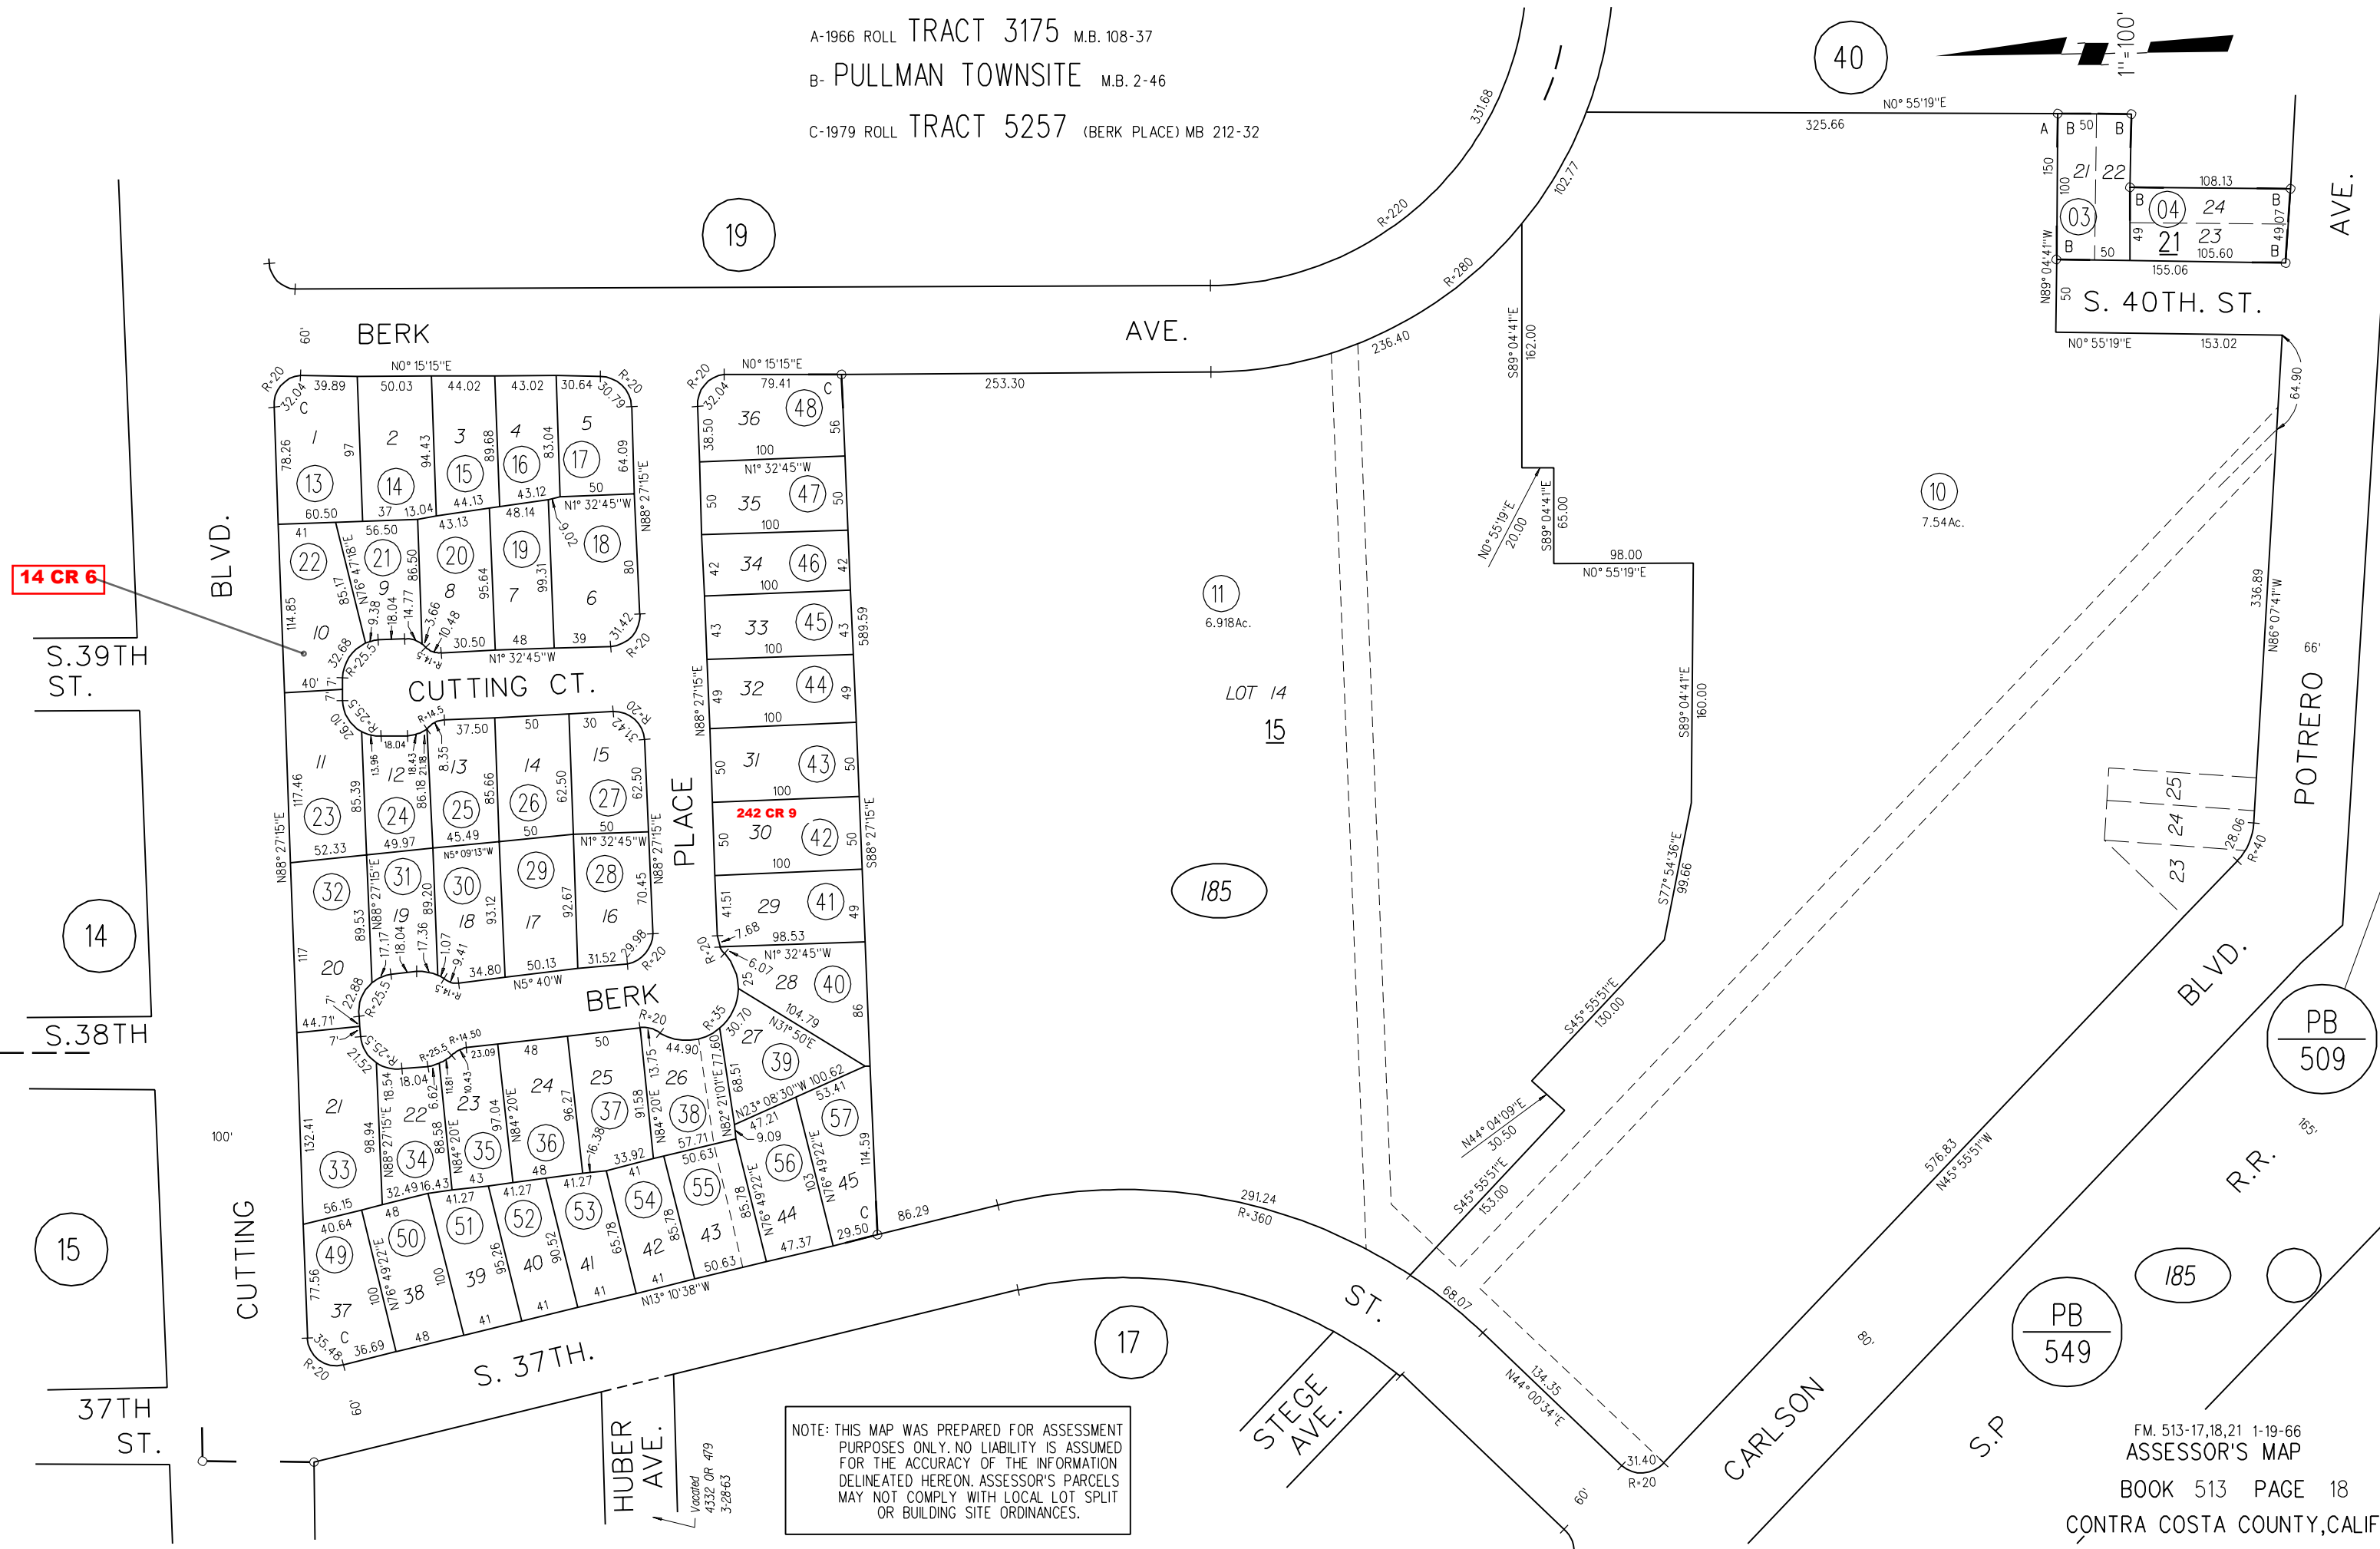

14 CR 6

14

15

19

11
6.918Ac.

LOT 14
15

185

10
7.54Ac.

17

PB
549

PB
509

NOTE: THIS MAP WAS PREPARED FOR ASSESSMENT PURPOSES ONLY. NO LIABILITY IS ASSUMED FOR THE ACCURACY OF THE INFORMATION DELINEATED HEREON. ASSESSOR'S PARCELS MAY NOT COMPLY WITH LOCAL LOT SPLIT OR BUILDING SITE ORDINANCES.

FM. 513-17,18,21 1-19-66
 ASSESSOR'S MAP
 BOOK 513 PAGE 18
 CONTRA COSTA COUNTY, CALIF.