
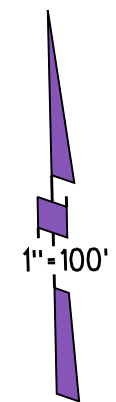


B- COLEMAN PULLMAN TRACT MB 4-83
 C- GILLS ADDITION TO PULLMAN MB 5-102
 D- AMEND MAP OF HUBER ADDITION MB 12-273
 E- HUBER ADDITION MB 1-4



F-1967 ROLL AMEND MAP TRACT 3175 MB 113-41
 G-1968 ROLL TRACT 3569 MB 115-30
 1- 59PM32 11/7/77

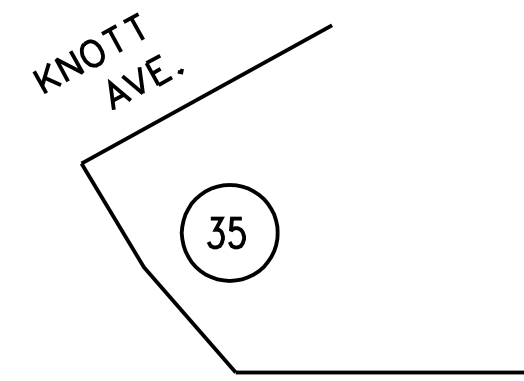

S. 49TH. ST.

S 50TH ST

CUTTING BLVD.

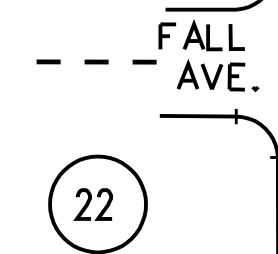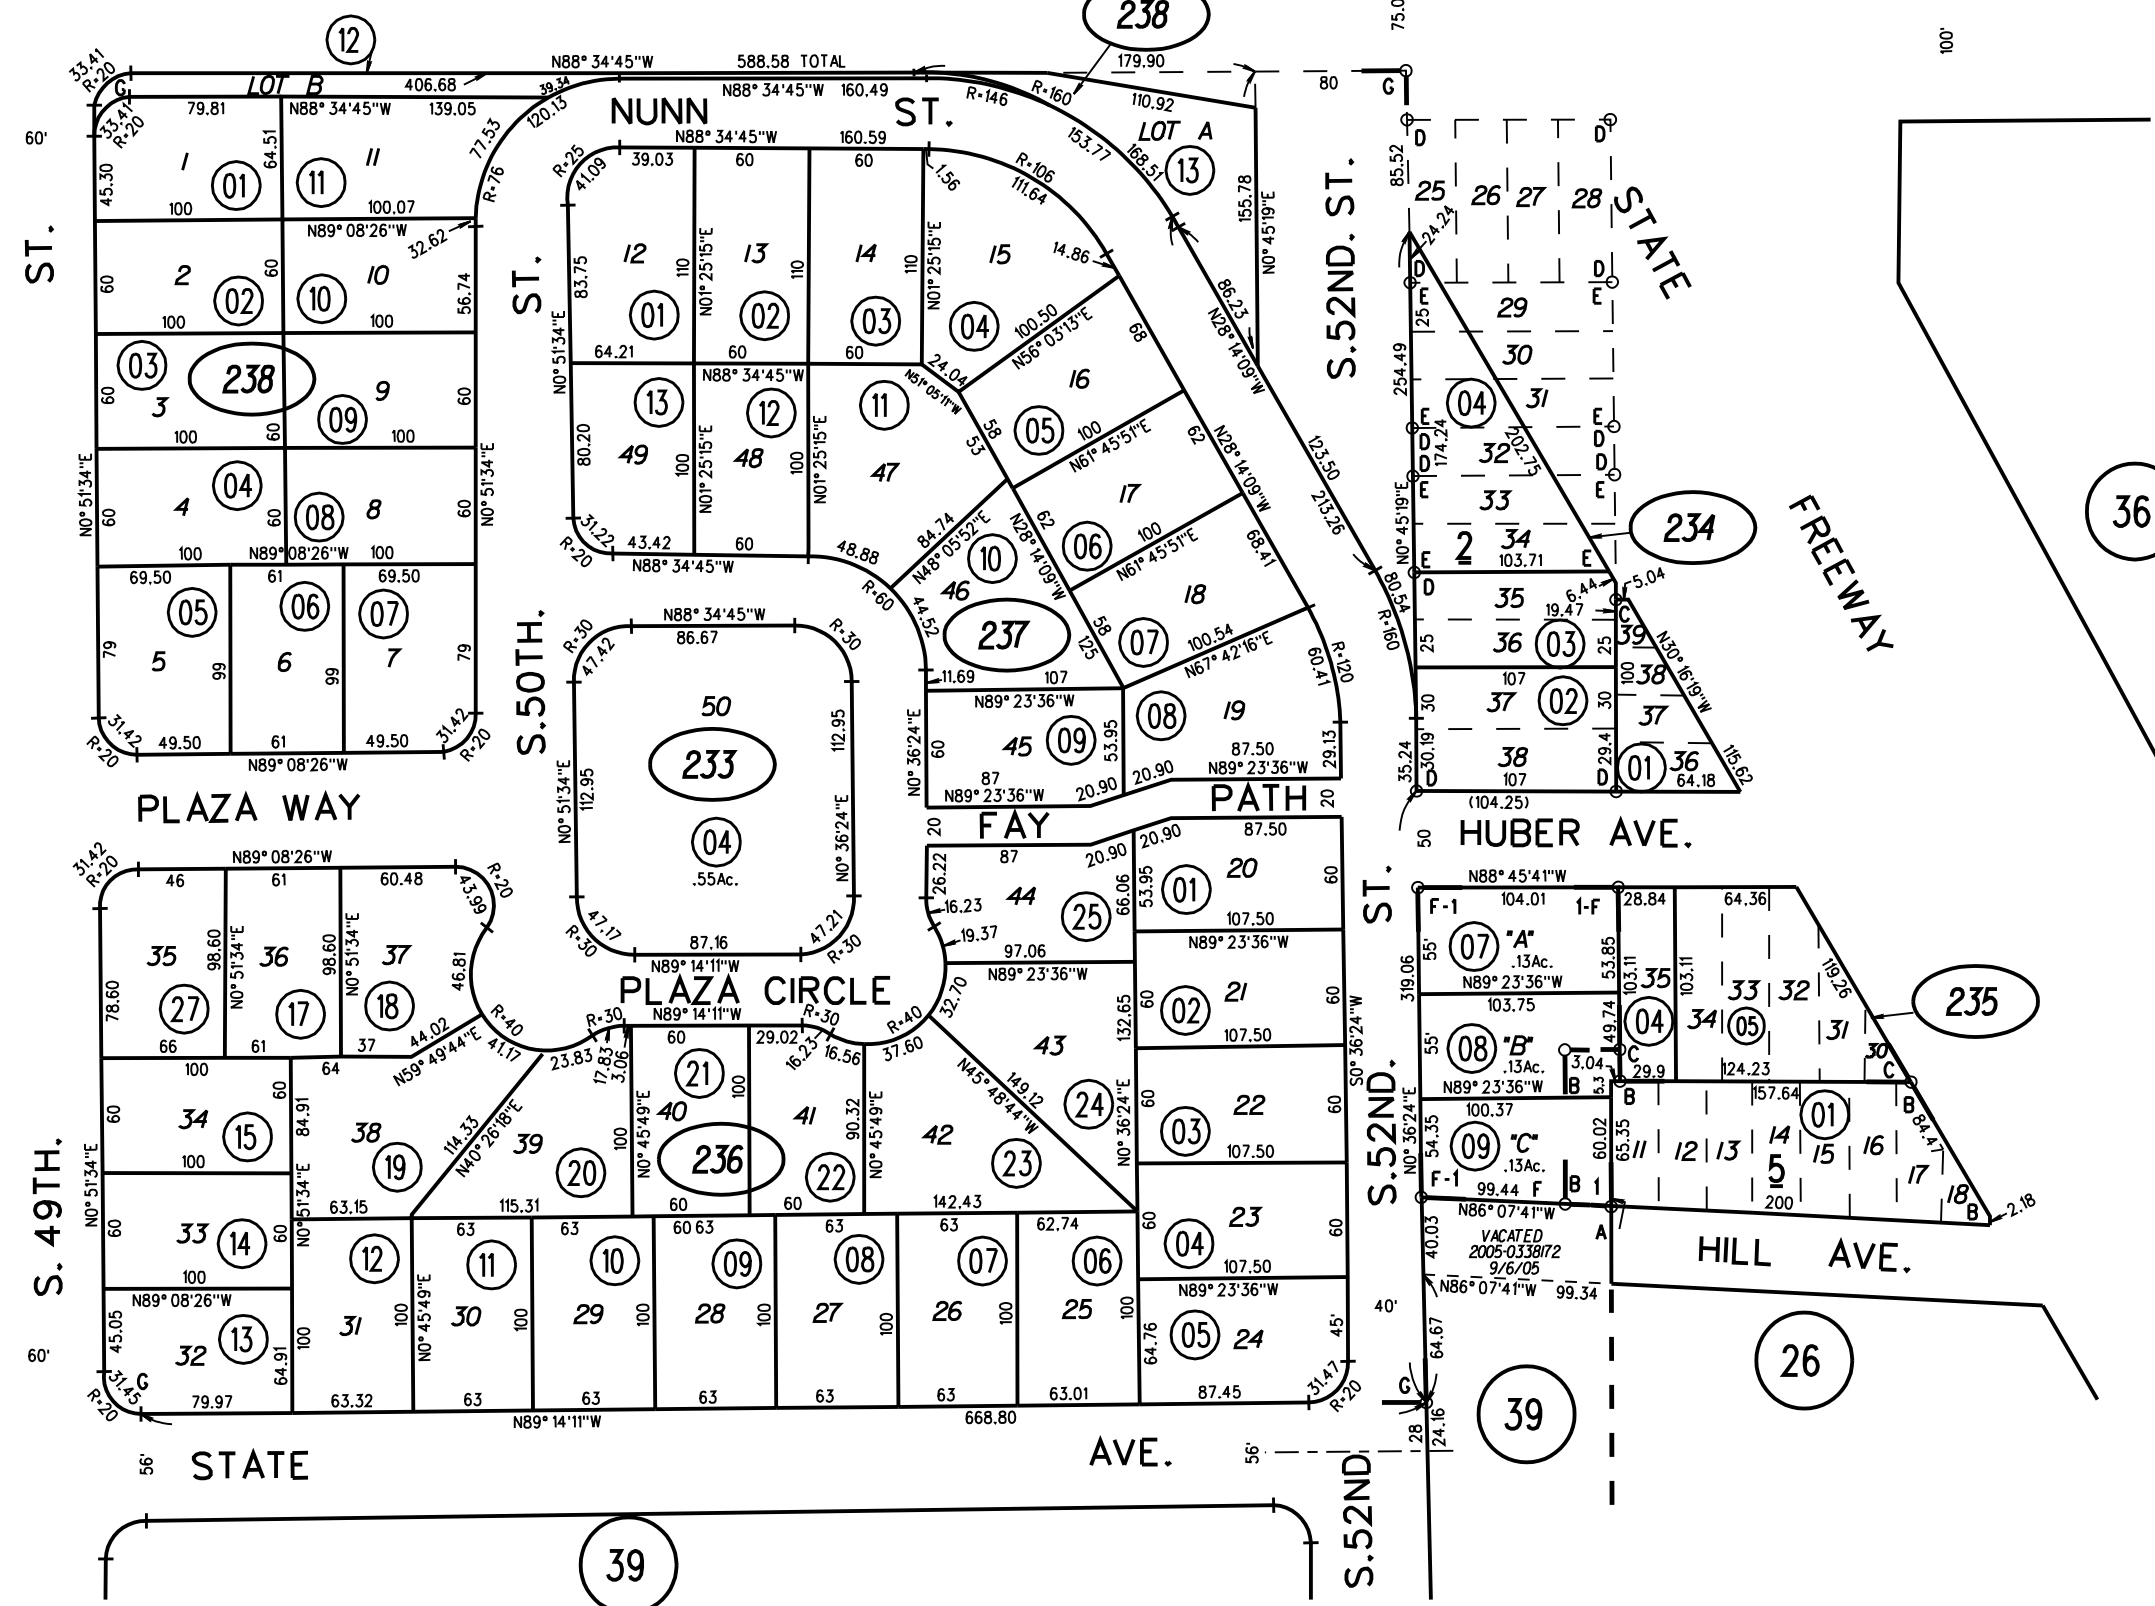

NOTE: THIS MAP WAS PREPARED FOR ASSESSMENT PURPOSES ONLY. NO LIABILITY IS ASSUMED FOR THE ACCURACY OF THE INFORMATION DELINEATED HEREON. ASSESSOR'S PARCELS MAY NOT COMPLY WITH LOCAL LOT SPLIT OR BUILDING SITE ORDINANCES.