



A ALTA PUNTA TRACT M B "D"-90
 B WICKS ADDITION M B 2-45

A.T. & S.F. R.R.

B.A.R.T.D.

P.B.
517

B.A.R.T.D.

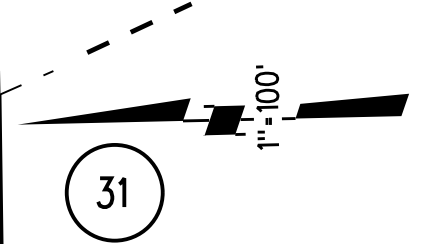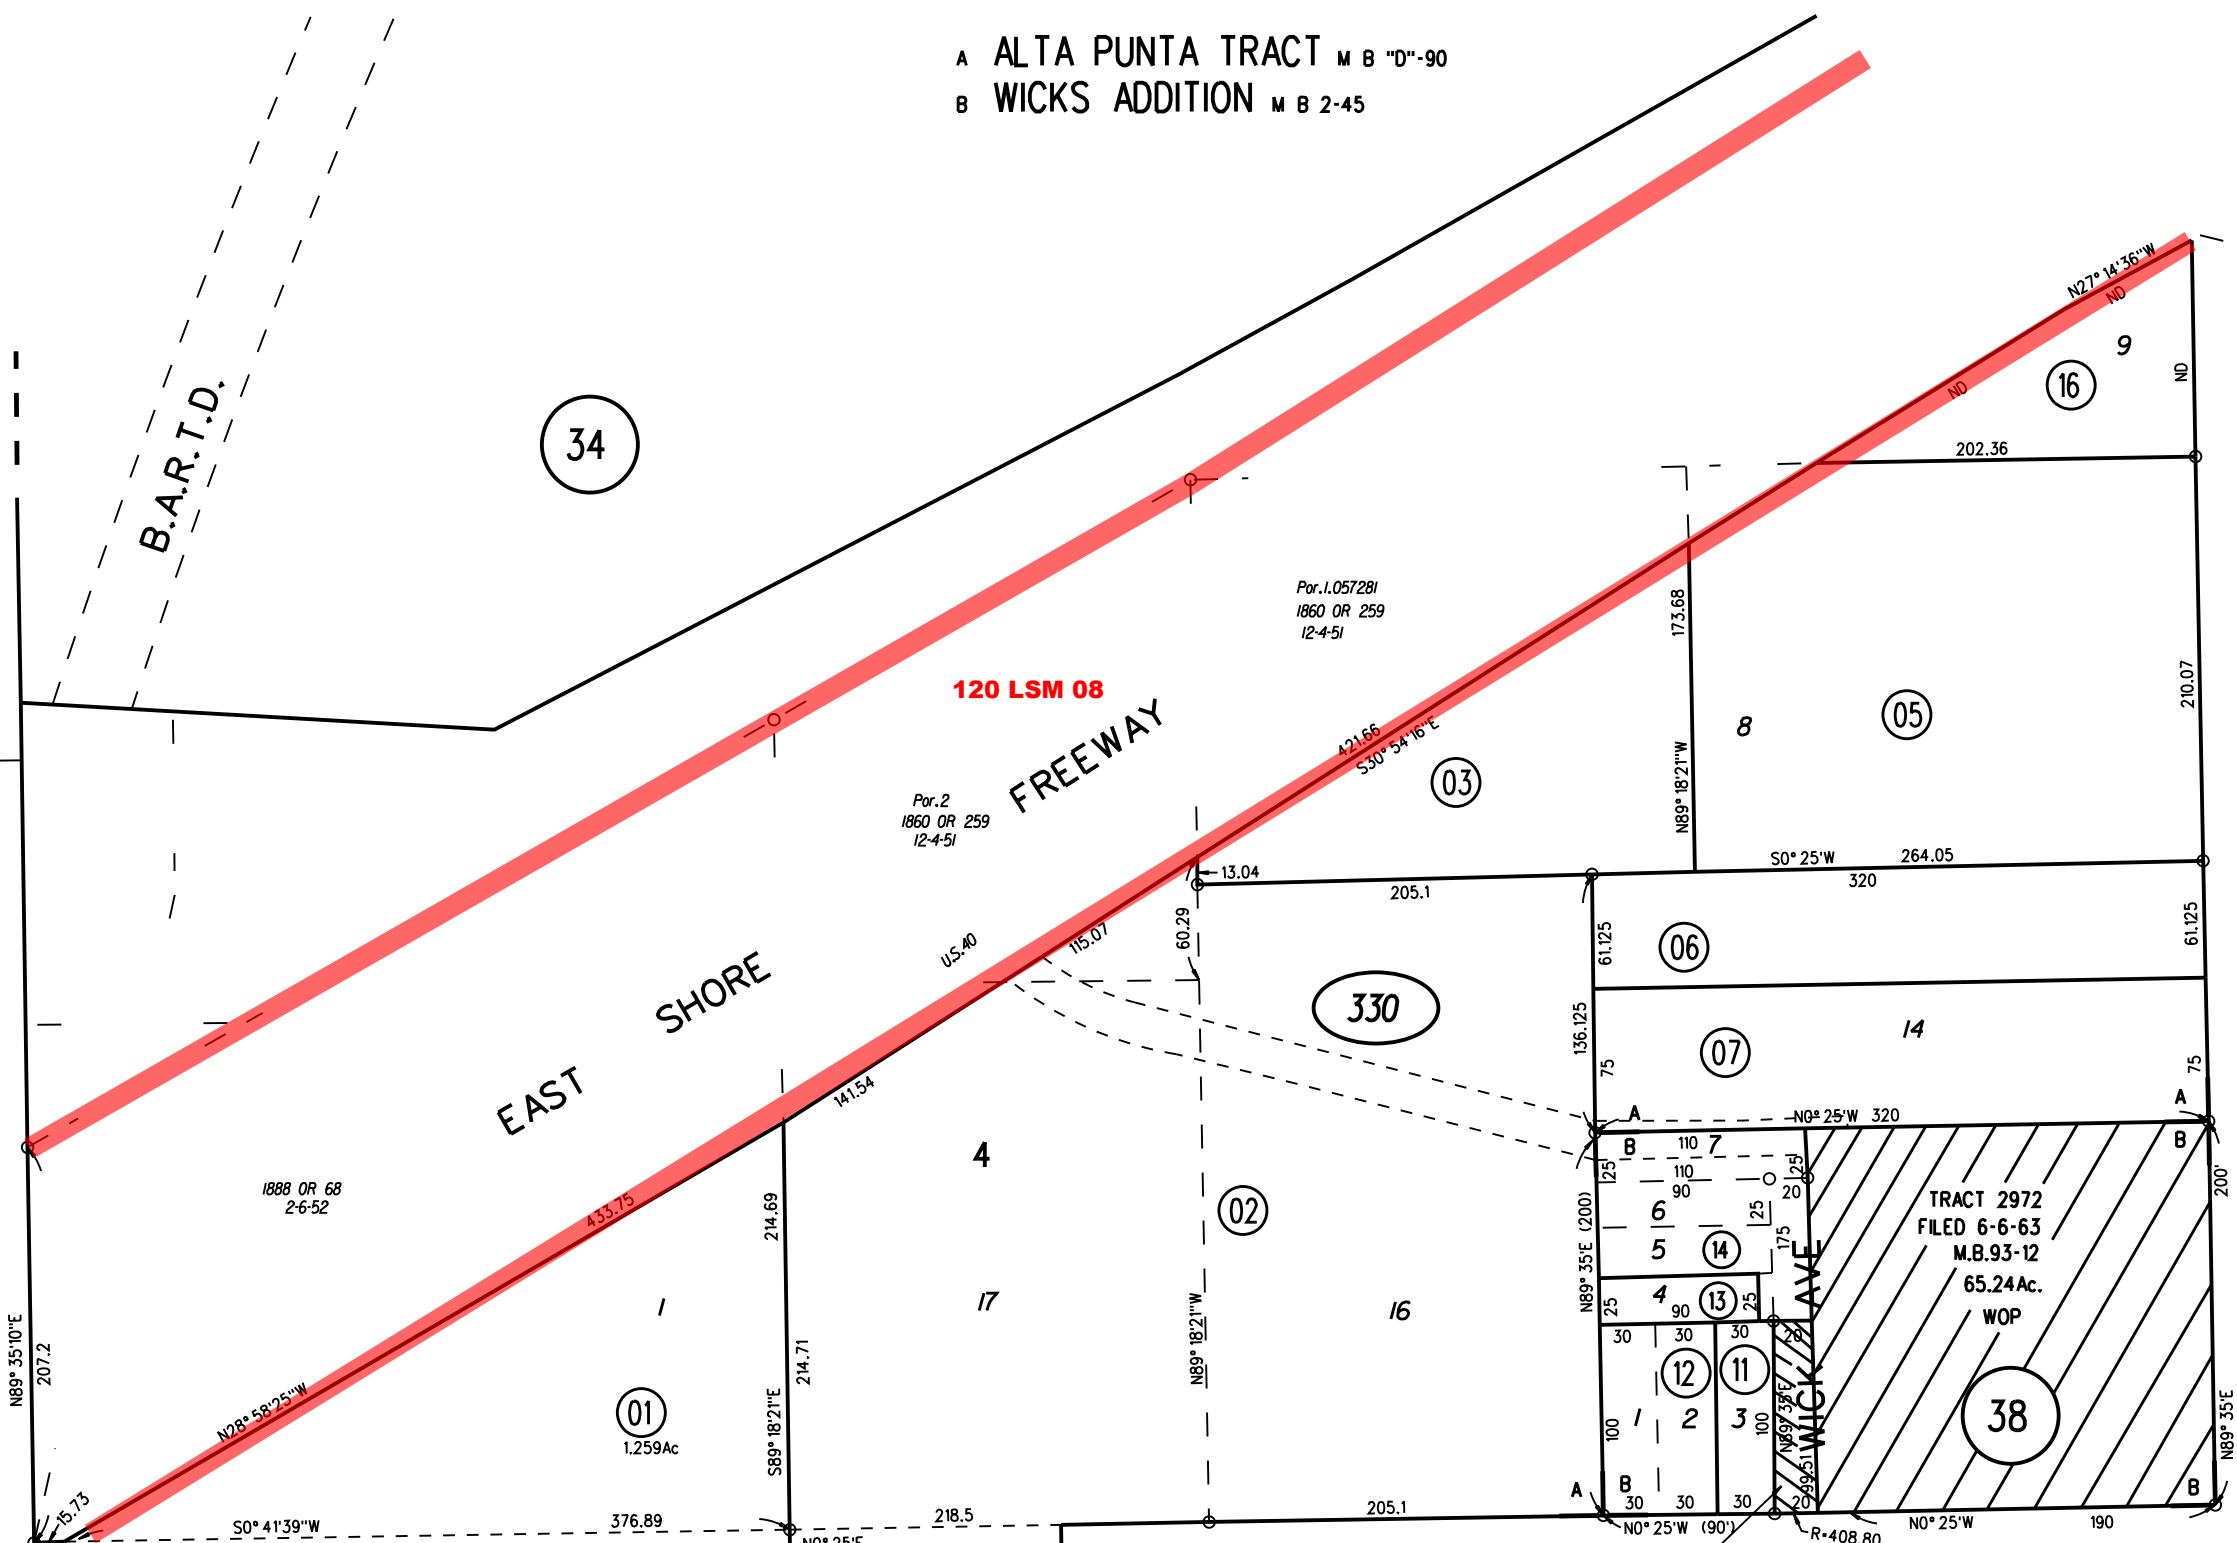

S 49-TH. ST.

WALL AVE.

S 47TH ST

FLORIDA AVE

ROOSEVELT LANE

TRACT 2972
 FILED 6-6-63
 M.B.93-12
 65.24Ac.
 WOP

TRACT 5570
 5-1-80
 MB 237-45
 .95Ac. :
 W.O.P.

NOTE: THIS MAP WAS PREPARED FOR ASSESSMENT PURPOSES ONLY. NO LIABILITY IS ASSUMED FOR THE ACCURACY OF THE INFORMATION DELINEATED HEREON. ASSESSOR'S PARCELS MAY NOT COMPLY WITH LOCAL LOT SPLIT OR BUILDING SITE ORDINANCES.