


- A - ALTA PUNTA TRACT M.B. C - 50
 - B - HUBERS TRACT M.B. 1 - 17
 - C - AMD. MAP OF HUBERS ADDITION M.B. 12 - 273
 - D - STICE PARK M.B. 16 - 346
 - E - SAN PABLO CUTTING JUNCTION TRACT M.B. 17 - 368
- 1980-1-19 P.M.45 12-9-71
2-103 P.M.7 9-27-82

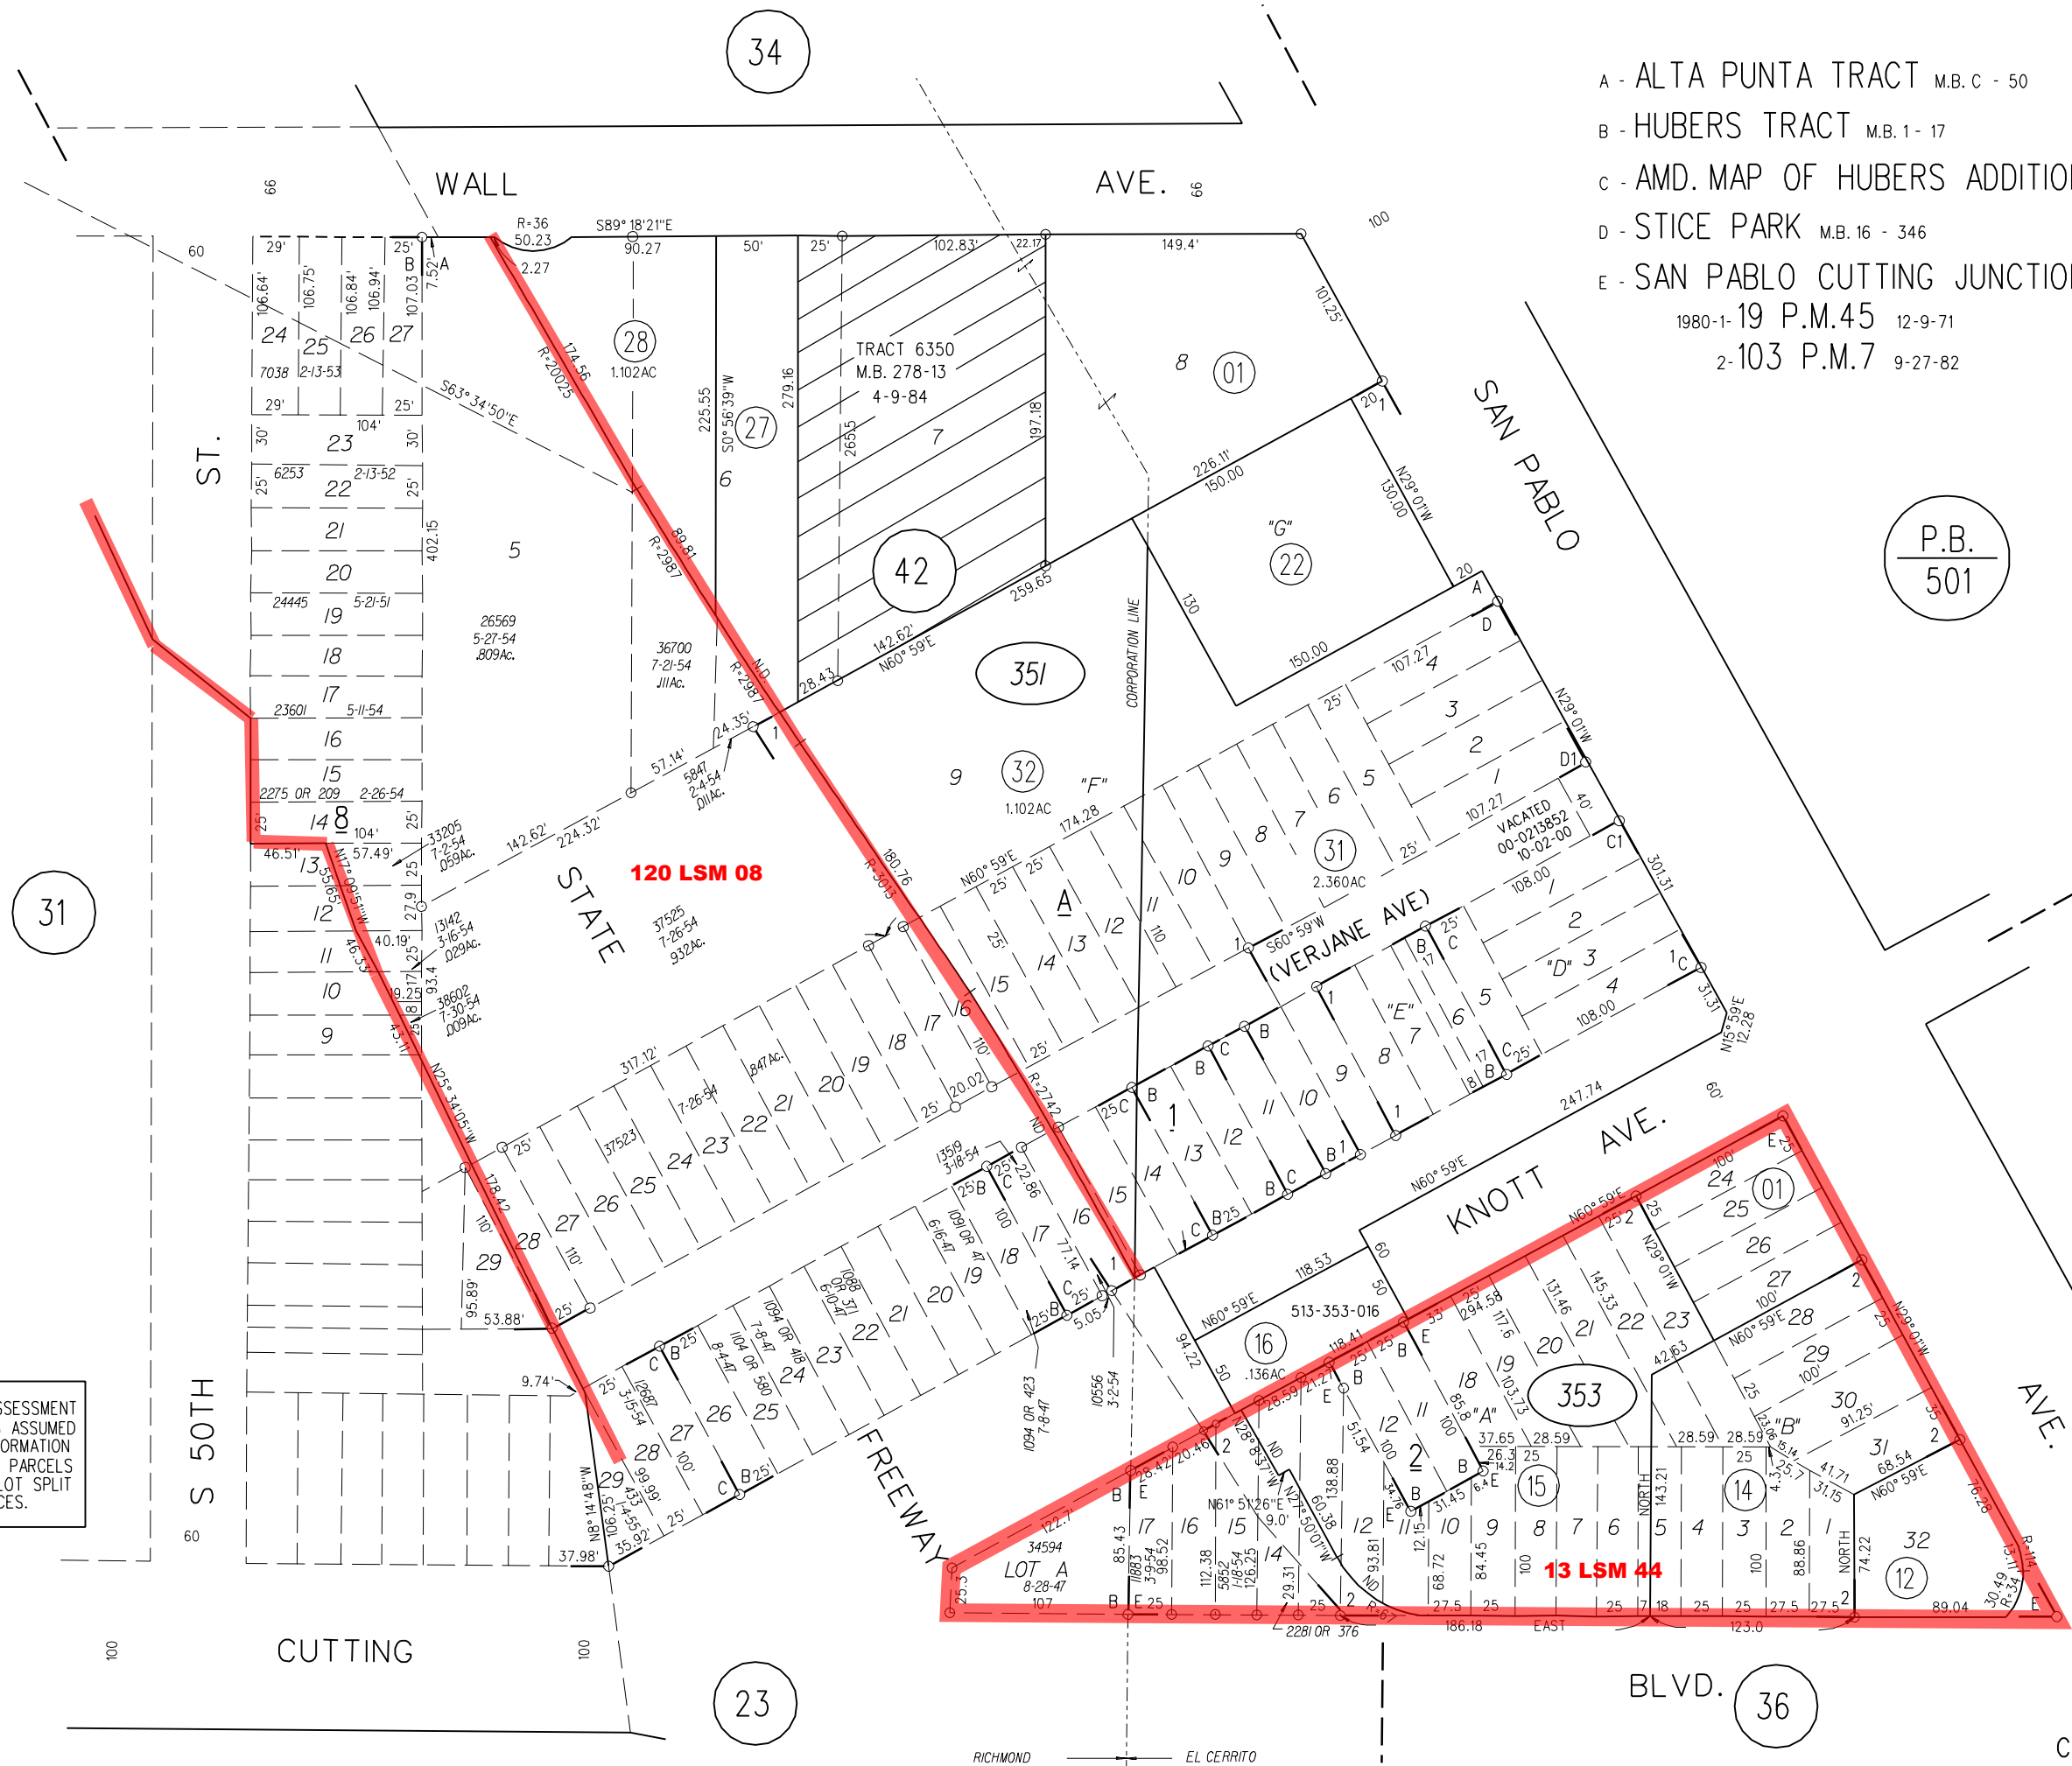

P.B. 501

1"=100'

P.B. 502

351
353
16
9/22/03

NOTE: THIS MAP WAS PREPARED FOR ASSESSMENT PURPOSES ONLY. NO LIABILITY IS ASSUMED FOR THE ACCURACY OF THE INFORMATION DELINEATED HEREON. ASSESSOR'S PARCELS MAY NOT COMPLY WITH LOCAL LOT SPLIT OR BUILDING SITE ORDINANCES.

11/14,15,16 146/21,22
ASSESSOR'S MAP
BOOK 513 PAGE 35
CONTRA COSTA COUNTY, CALIF.