

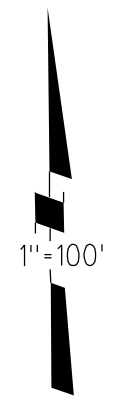
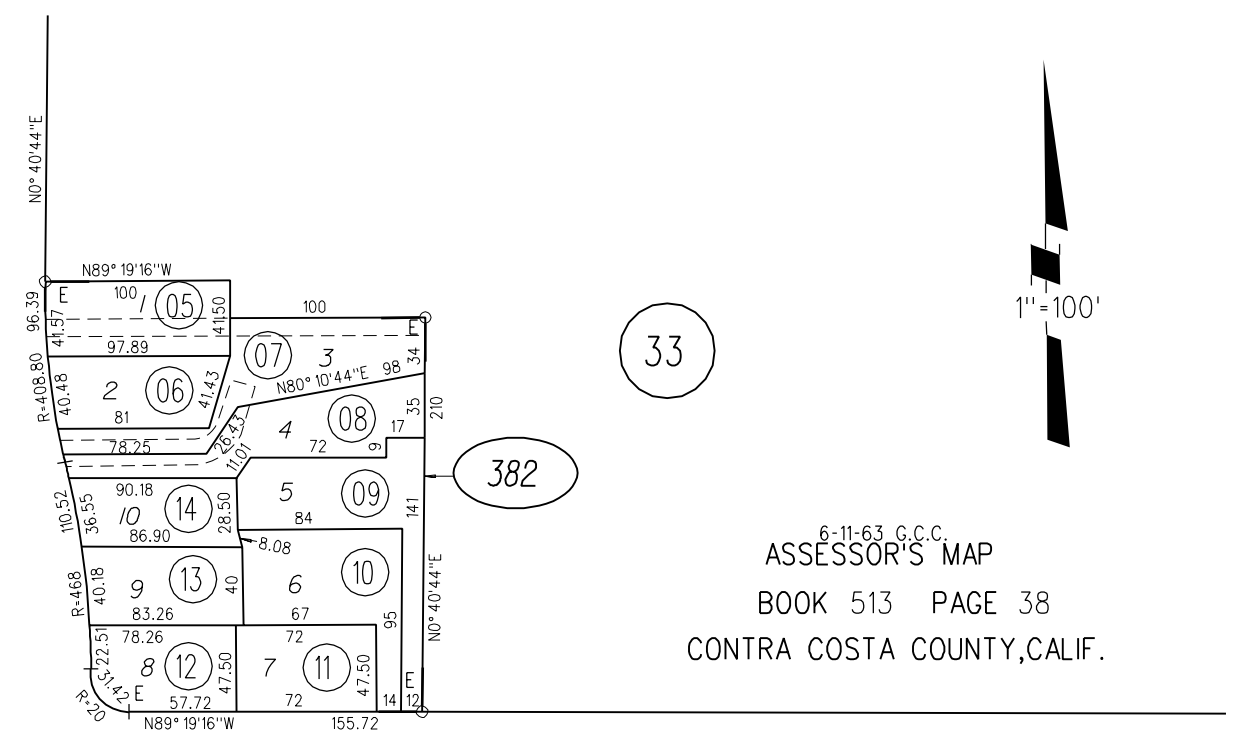
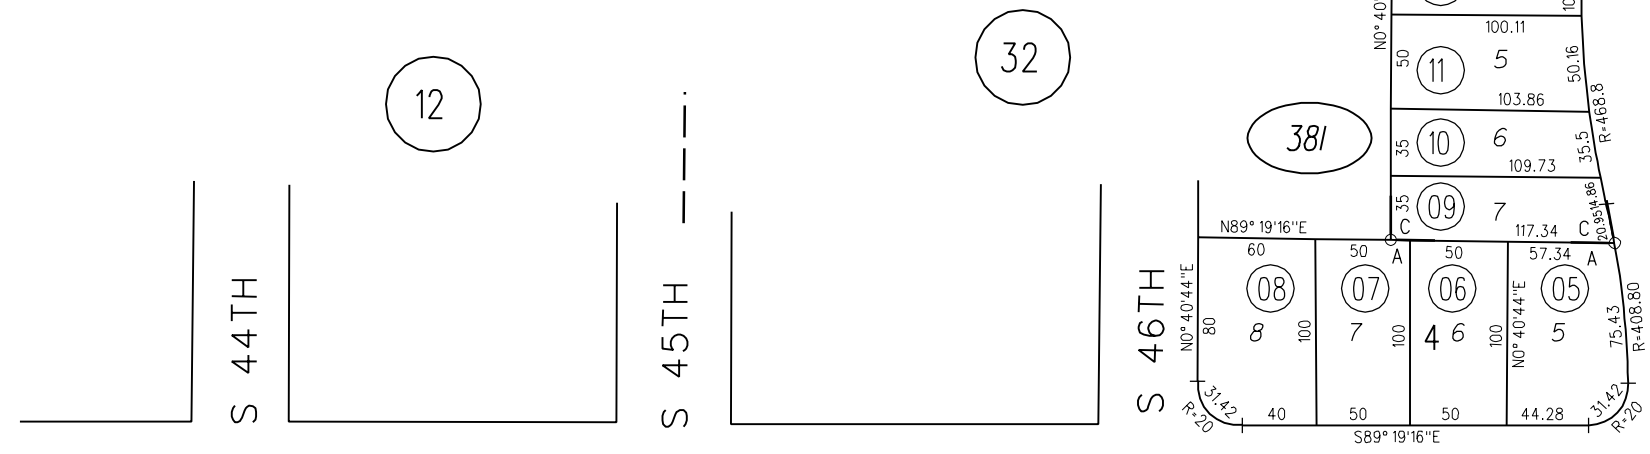
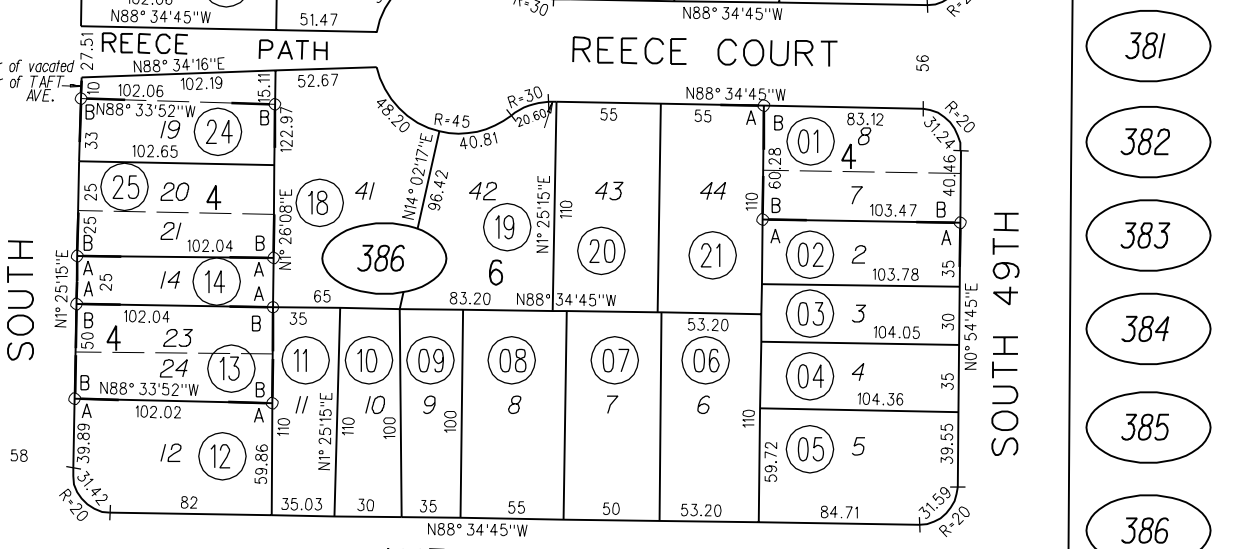


A-1964 ROLL - TRACT 2972 M.B.93-12
 B- CENTRAL RICHMOND TRACT NO.2 M.B.2-28
 1966 ROLL-C- TRACT 3536 M.B. 107-17
 1966 ROLL-D- TRACT 3546 M.B. 108-20
 1981 ROLL E- TRACT 5570 MB 237-45,46

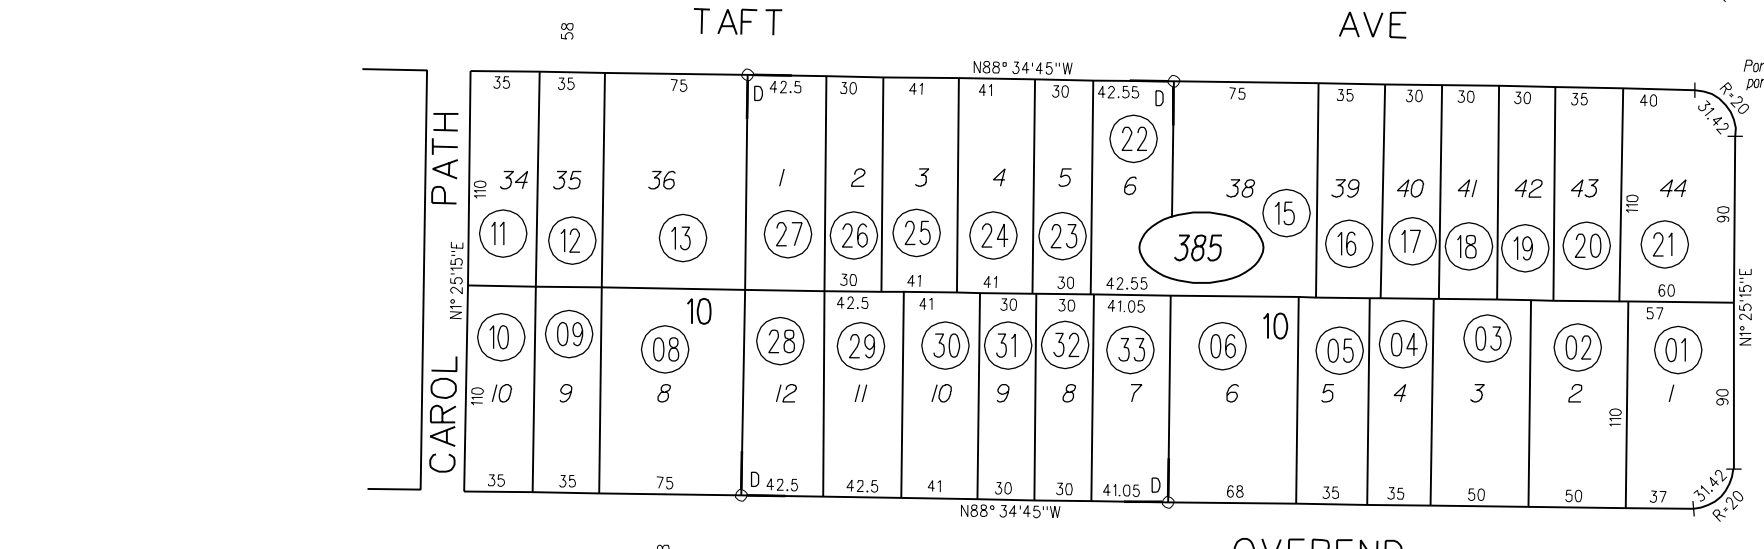

6-11-63 G.C.C.
 ASSESSOR'S MAP
 BOOK 513 PAGE 38
 CONTRA COSTA COUNTY, CALIF.

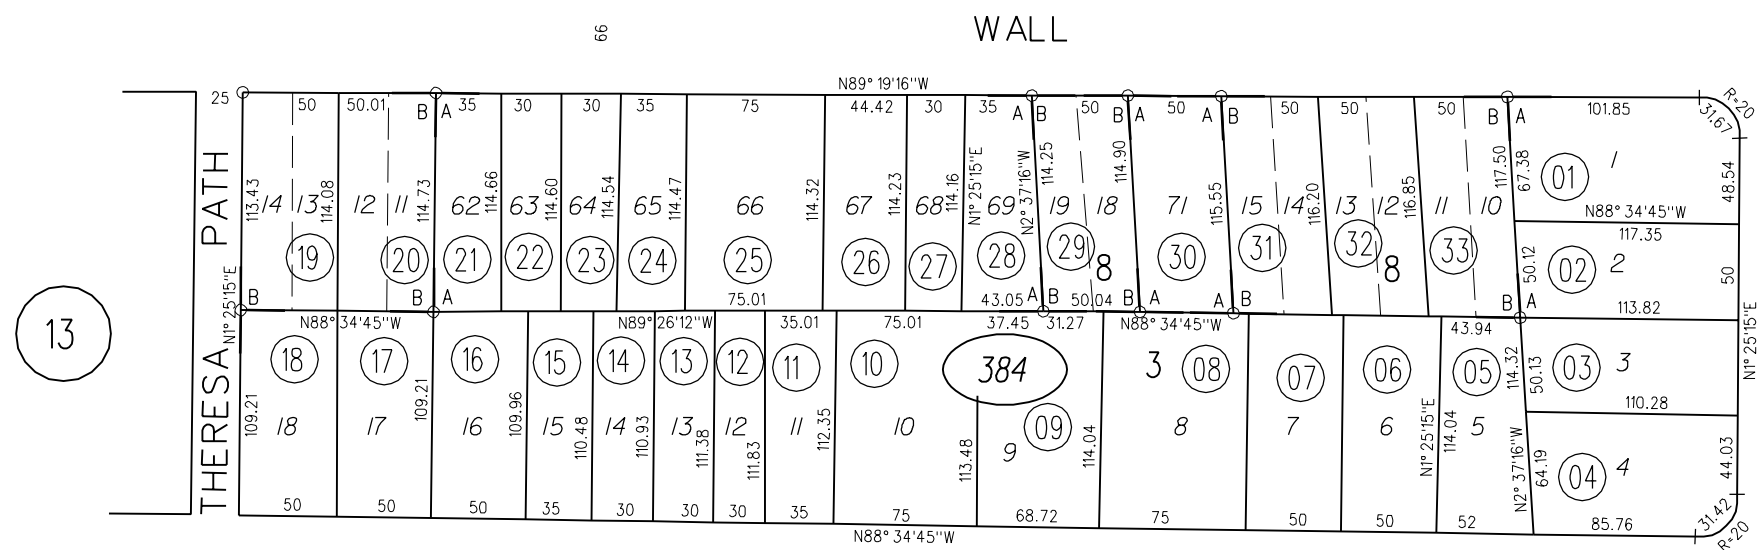

- 31
- 381
- 382
- 383
- 384
- 385
- 386

NOTE: THIS MAP WAS PREPARED FOR ASSESSMENT PURPOSES ONLY. NO LIABILITY IS ASSUMED FOR THE ACCURACY OF THE INFORMATION DELINEATED HEREON. ASSESSOR'S PARCELS MAY NOT COMPLY WITH LOCAL LOT SPLIT OR BUILDING SITE ORDINANCES.

