
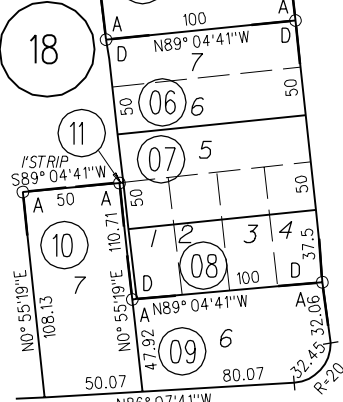


A-1969 ROLL-TRACT 3818 -M.B. 124-35
 B- REVISED MAP OF TOWN OF STEGE -M.B.E.-109
 C- EAST SHORE PARK -M.B. 3-58
 D- WALL'S ADD'N. TO CITY OF RICHMOND - M.B. 2-30
 1- 74P.M.5 2-8-79


1"=100'

22

19

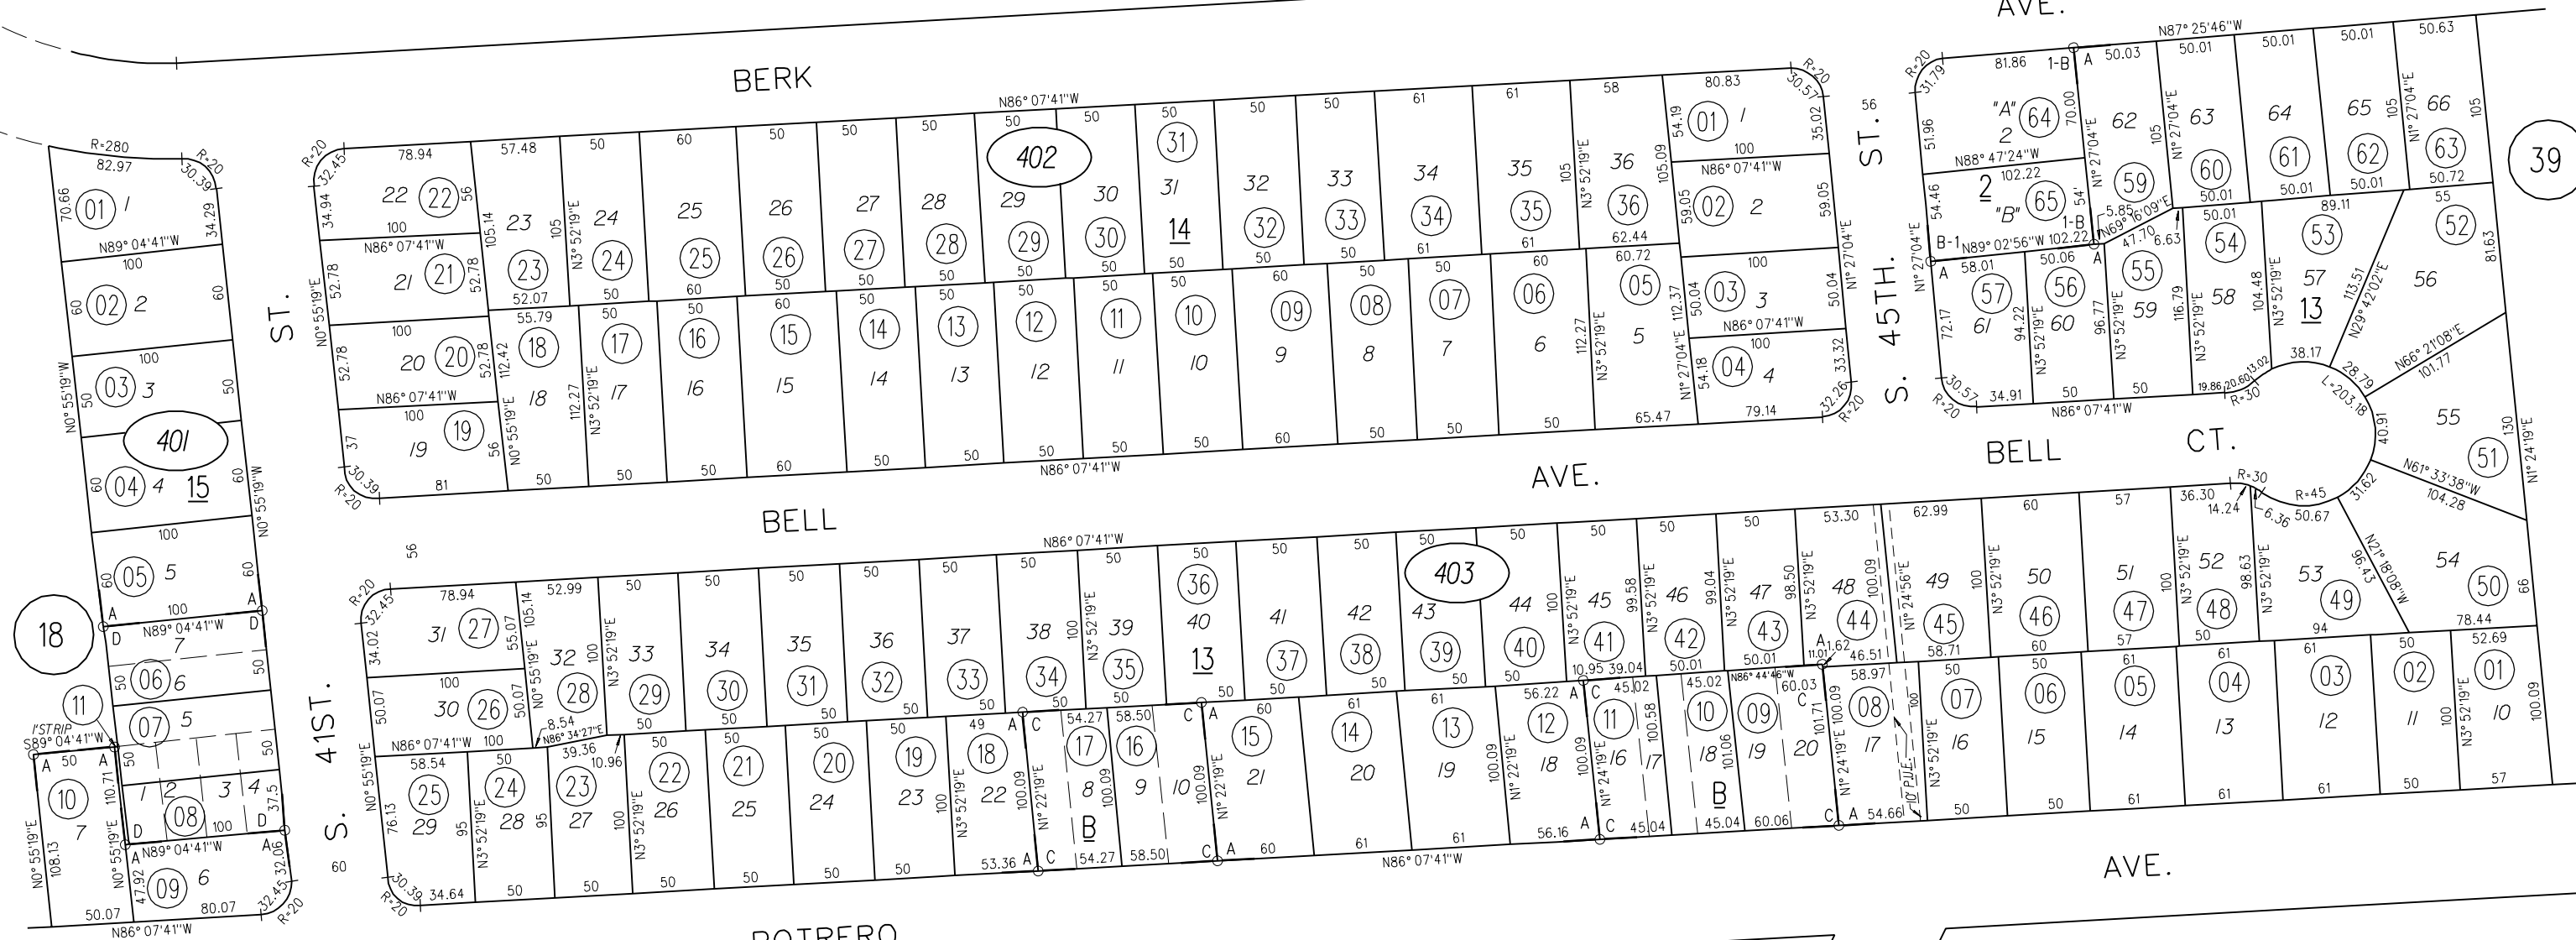

39

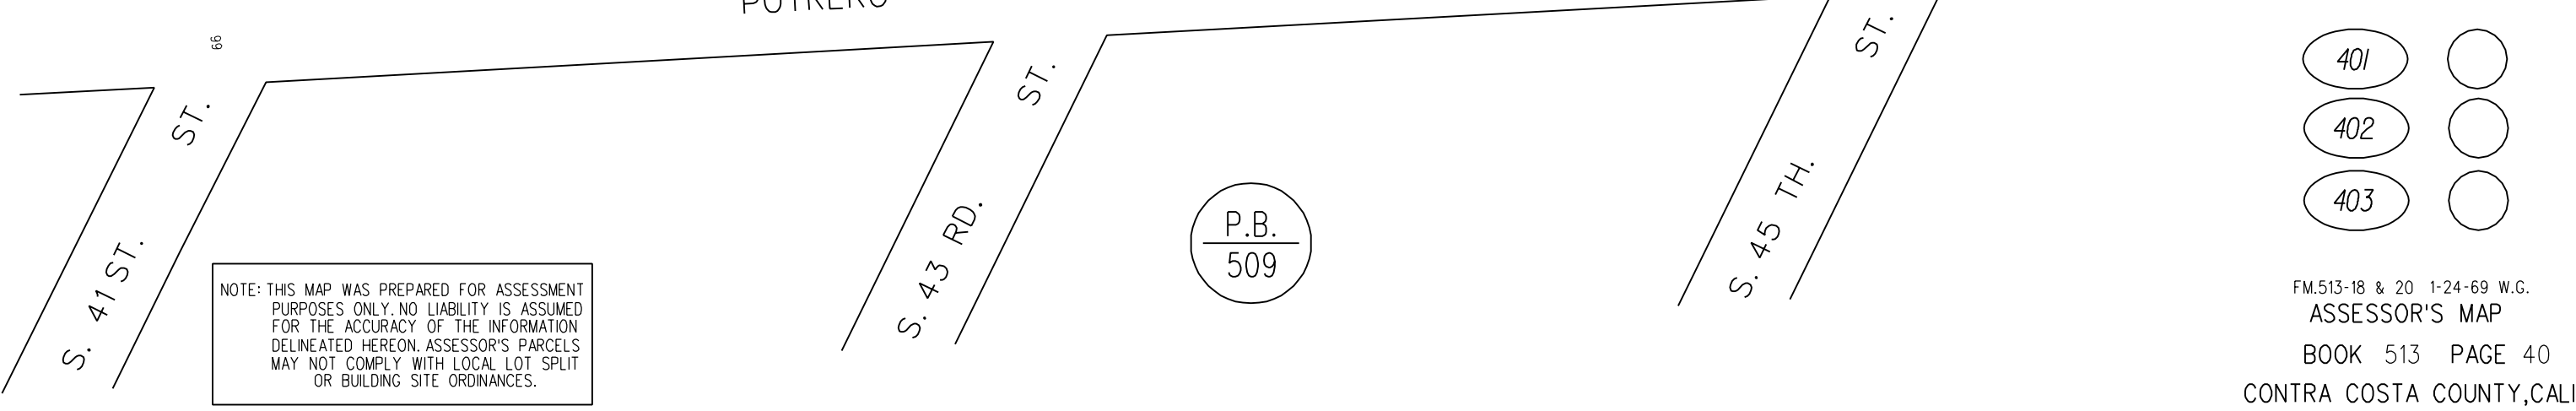

NOTE: THIS MAP WAS PREPARED FOR ASSESSMENT PURPOSES ONLY. NO LIABILITY IS ASSUMED FOR THE ACCURACY OF THE INFORMATION DELINEATED HEREON. ASSESSOR'S PARCELS MAY NOT COMPLY WITH LOCAL LOT SPLIT OR BUILDING SITE ORDINANCES.

- 401 ○
- 402 ○
- 403 ○