

EAST RICHMOND HEIGHTS TRACT NO.4 M.B. 8-177  
 1- 74L.S.M.50 6-27-84



04

07

50' KENSINGTON  
 145 CR 32

AVE

145 CR 34

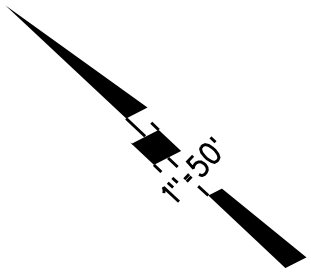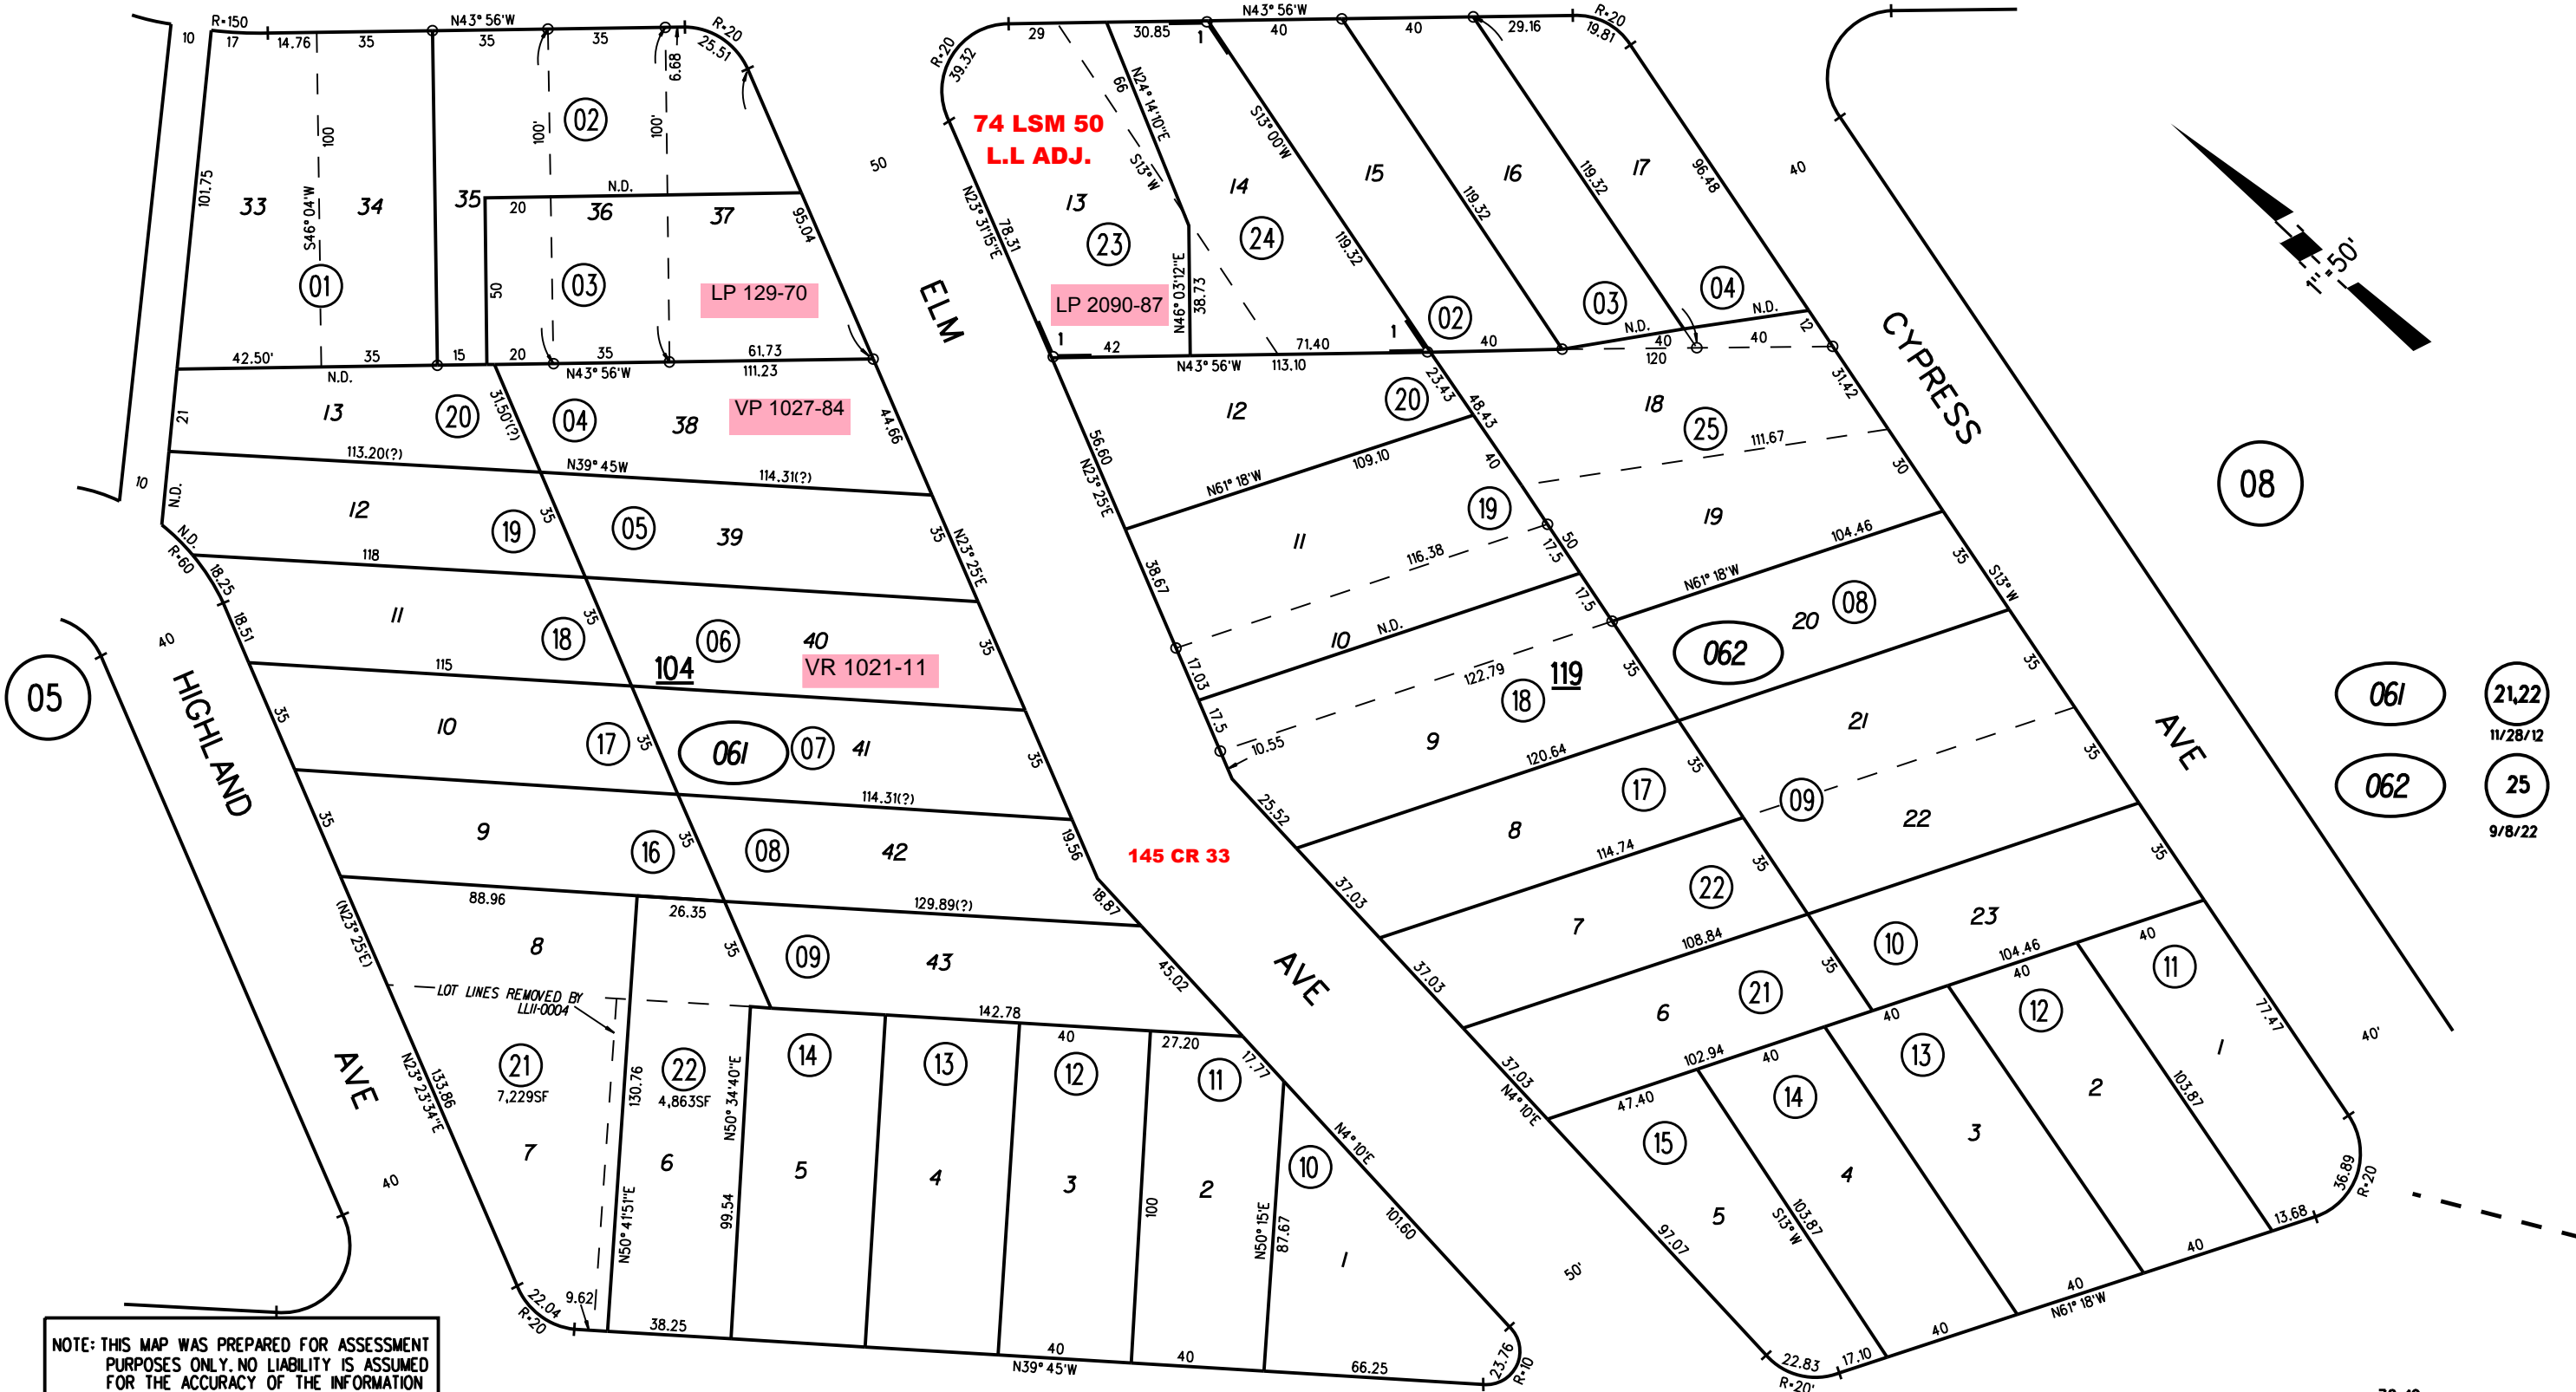

08

05

HIGHLAND  
 AVE

AVE

145 CR 33

AVE

50' ARLINGTON  
 145 CR 31

BLVD

18

061 21,22 11/28/12  
 062 25 9/8/22

NOTE: THIS MAP WAS PREPARED FOR ASSESSMENT PURPOSES ONLY. NO LIABILITY IS ASSUMED FOR THE ACCURACY OF THE INFORMATION DELINEATED HEREON. ASSESSOR'S PARCELS MAY NOT COMPLY WITH LOCAL LOT SPLIT OR BUILDING SITE ORDINANCES.