

A- SAN PABLO VILLA TRACT M.B. C-65
 PORTION OF LOT 99; RO. SAN PABLO

P.B.
411

1"=50'

MARKET STREET

STREET 198 CR 13

SUTTER STREET

STREET

STREET

STREET

24TH

P.B.
410


23RD

HAYES

BUSH AVENUE

BUSH STREET

BOUNDARY LINE SAN PABLO RICHMOND

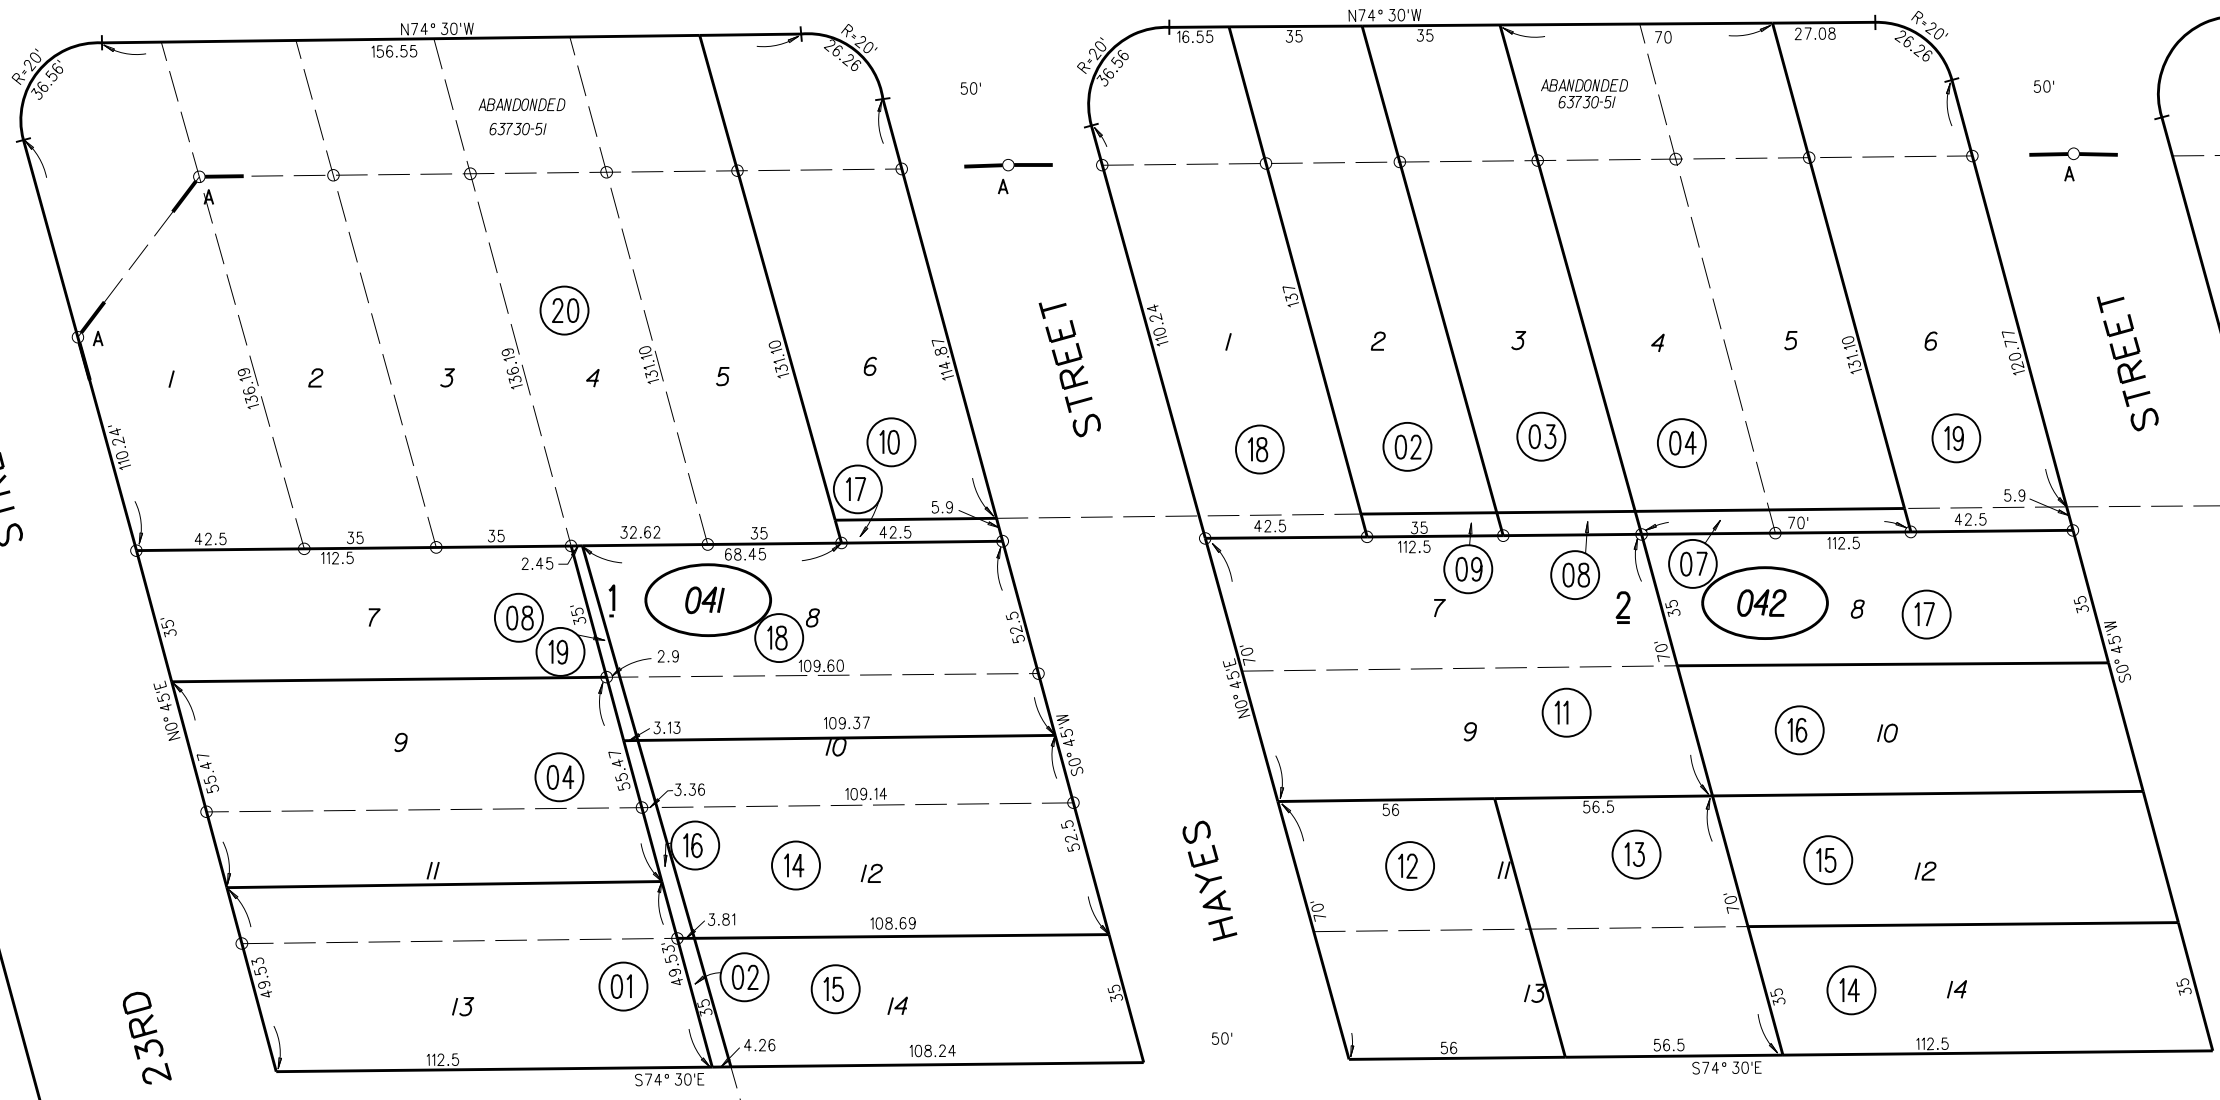

NOTE: THIS MAP WAS PREPARED FOR ASSESSMENT PURPOSES ONLY. NO LIABILITY IS ASSUMED FOR THE ACCURACY OF THE INFORMATION DELINEATED HEREON. ASSESSOR'S PARCELS MAY NOT COMPLY WITH LOCAL LOT SPLIT OR BUILDING SITE ORDINANCES.

041
042

1/23/14
 FM. 139/182 17-14-24
 ASSESSOR'S MAP
 BOOK 527 PAGE 04
 CONTRA COSTA COUNTY, CALIF.