
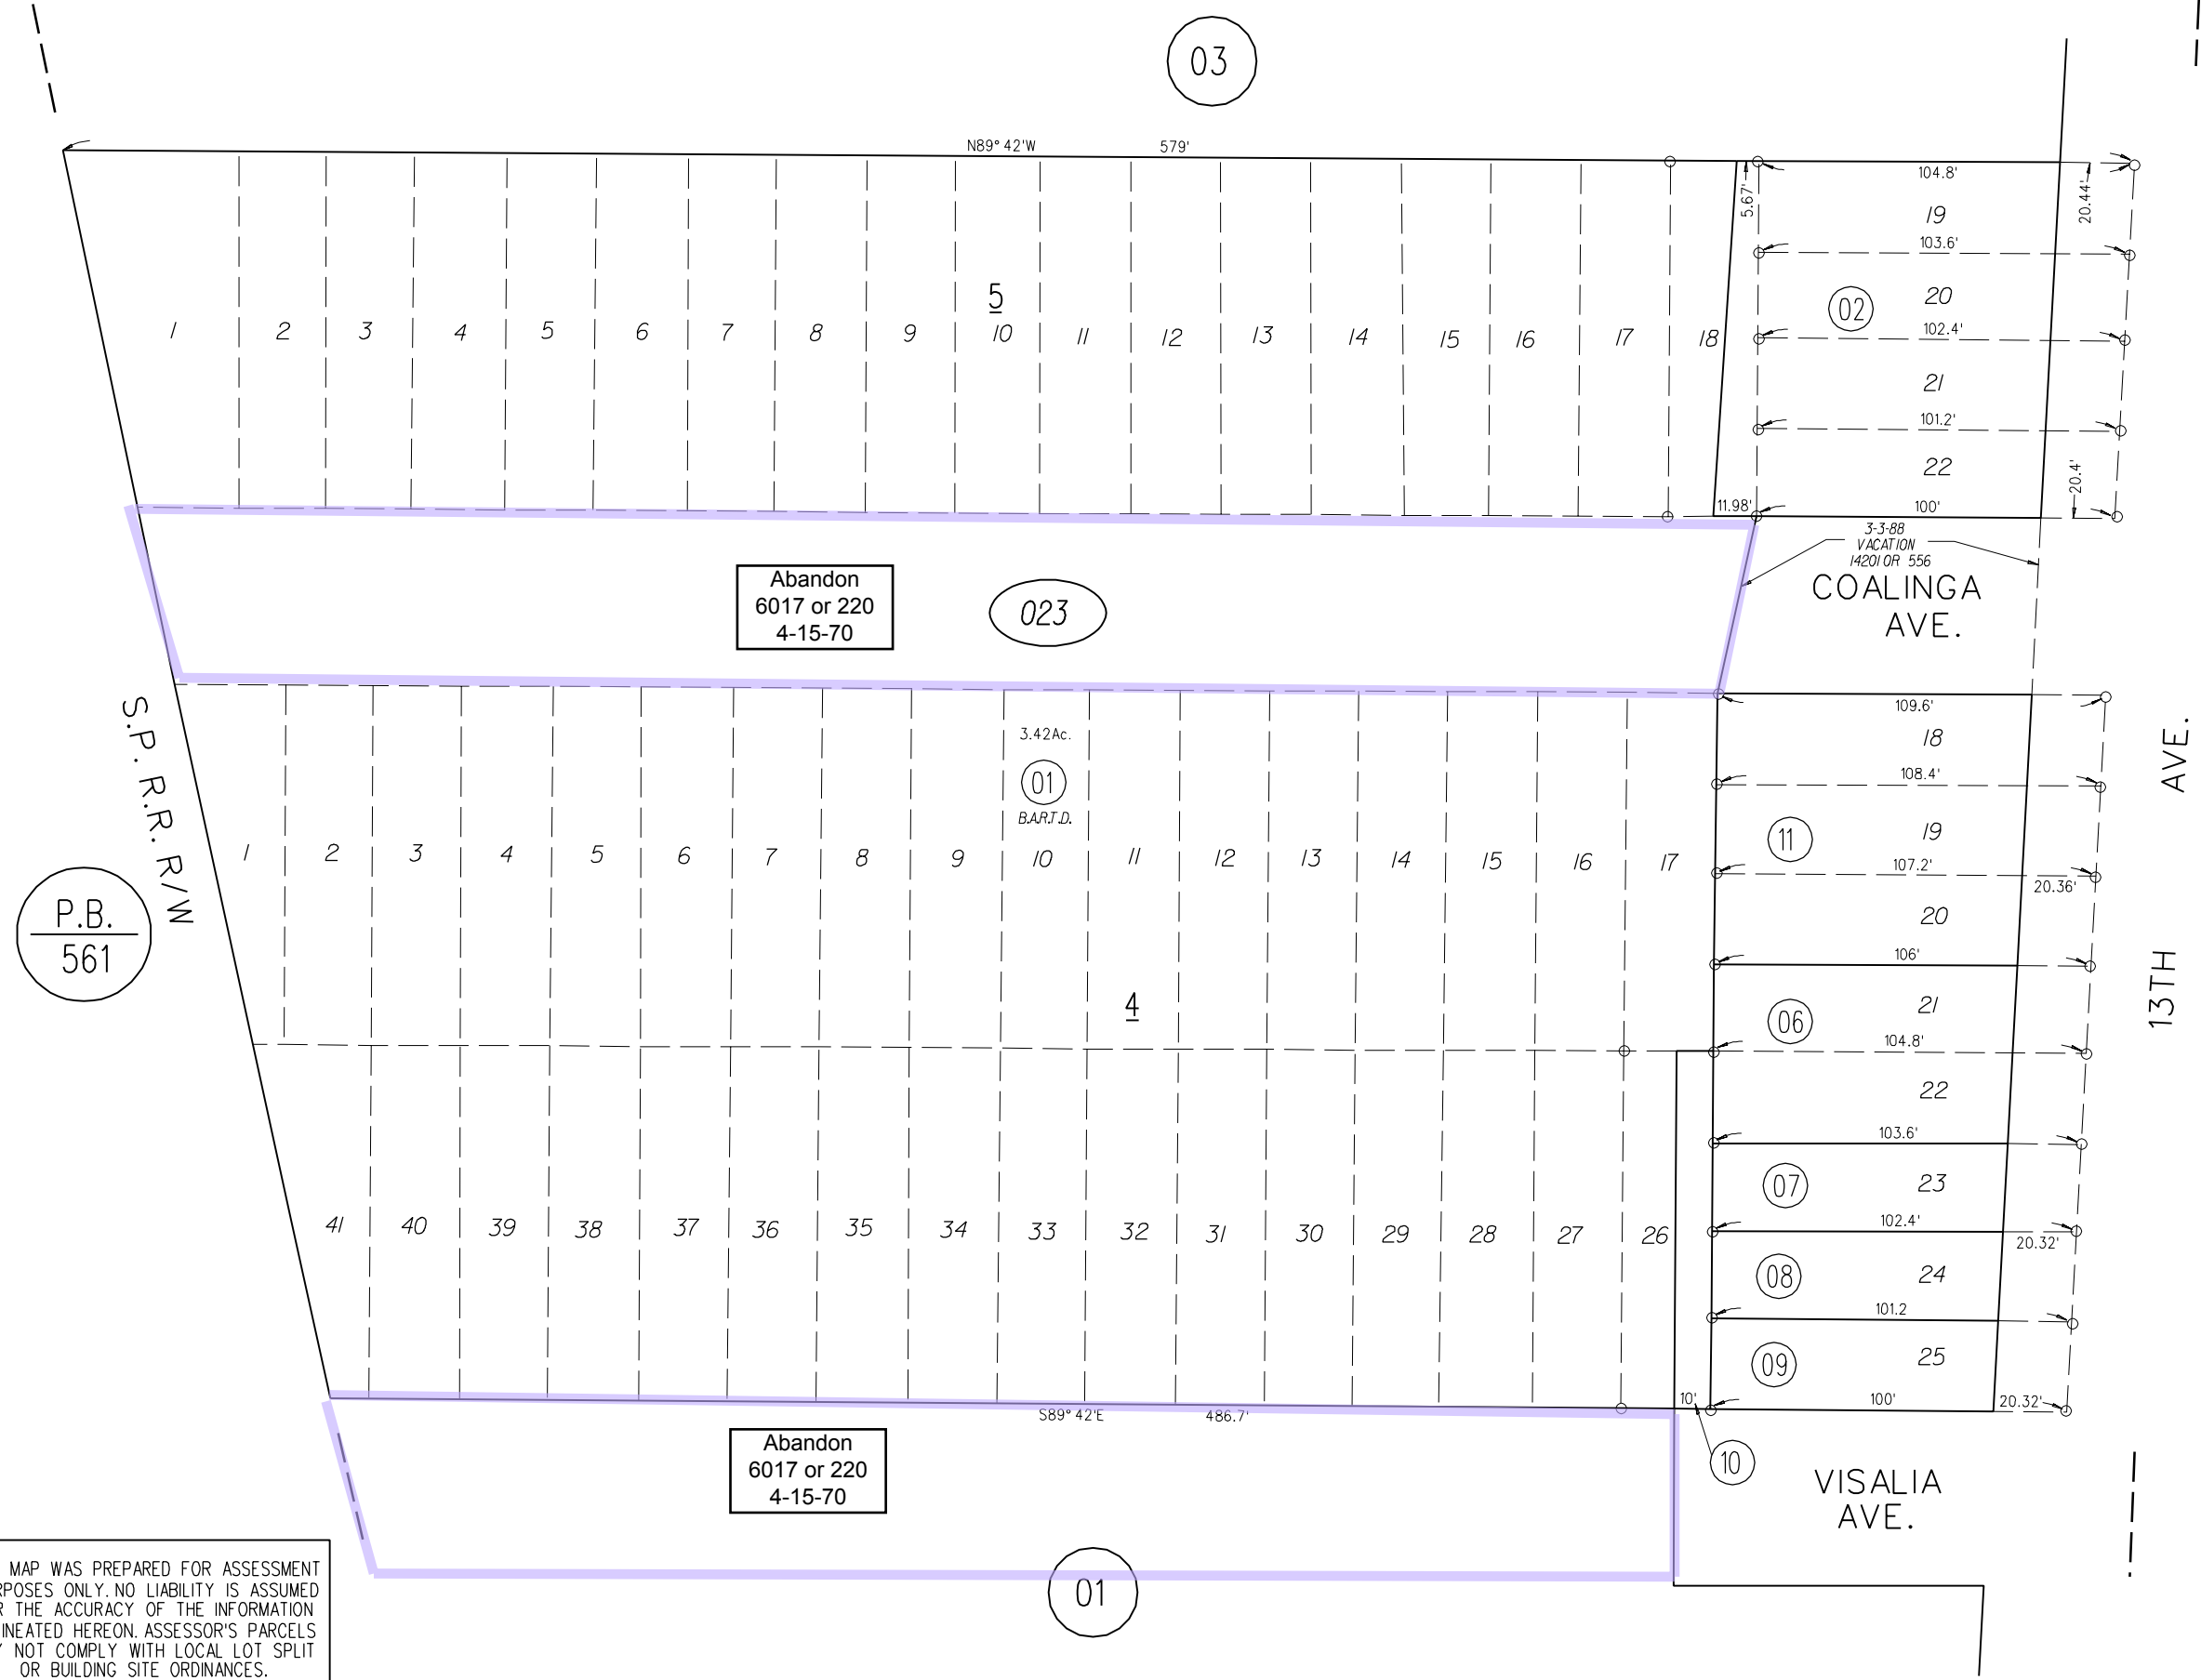


OVERLAND TRACT M.B. 7-167

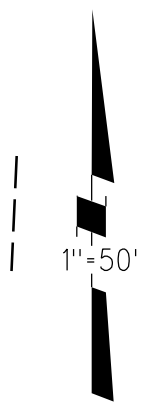

P.B.  
561

Abandon  
6017 or 220  
4-15-70

023

3.42Ac.  
01  
B.A.R.T.D.

4

Abandon  
6017 or 220  
4-15-70


01

3-3-88  
VACATION  
14201 OR 556  
COALINGA  
AVE.


VISALIA  
AVE.

13TH  
AVE.

NOTE: THIS MAP WAS PREPARED FOR ASSESSMENT PURPOSES ONLY. NO LIABILITY IS ASSUMED FOR THE ACCURACY OF THE INFORMATION DELINEATED HEREON. ASSESSOR'S PARCELS MAY NOT COMPLY WITH LOCAL LOT SPLIT OR BUILDING SITE ORDINANCES.

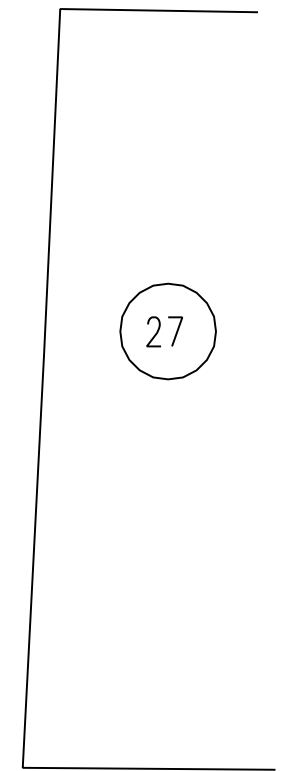

27

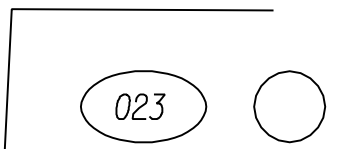

023