


FAY ANDRADE TRACT M.B. 6-127

1"=50'

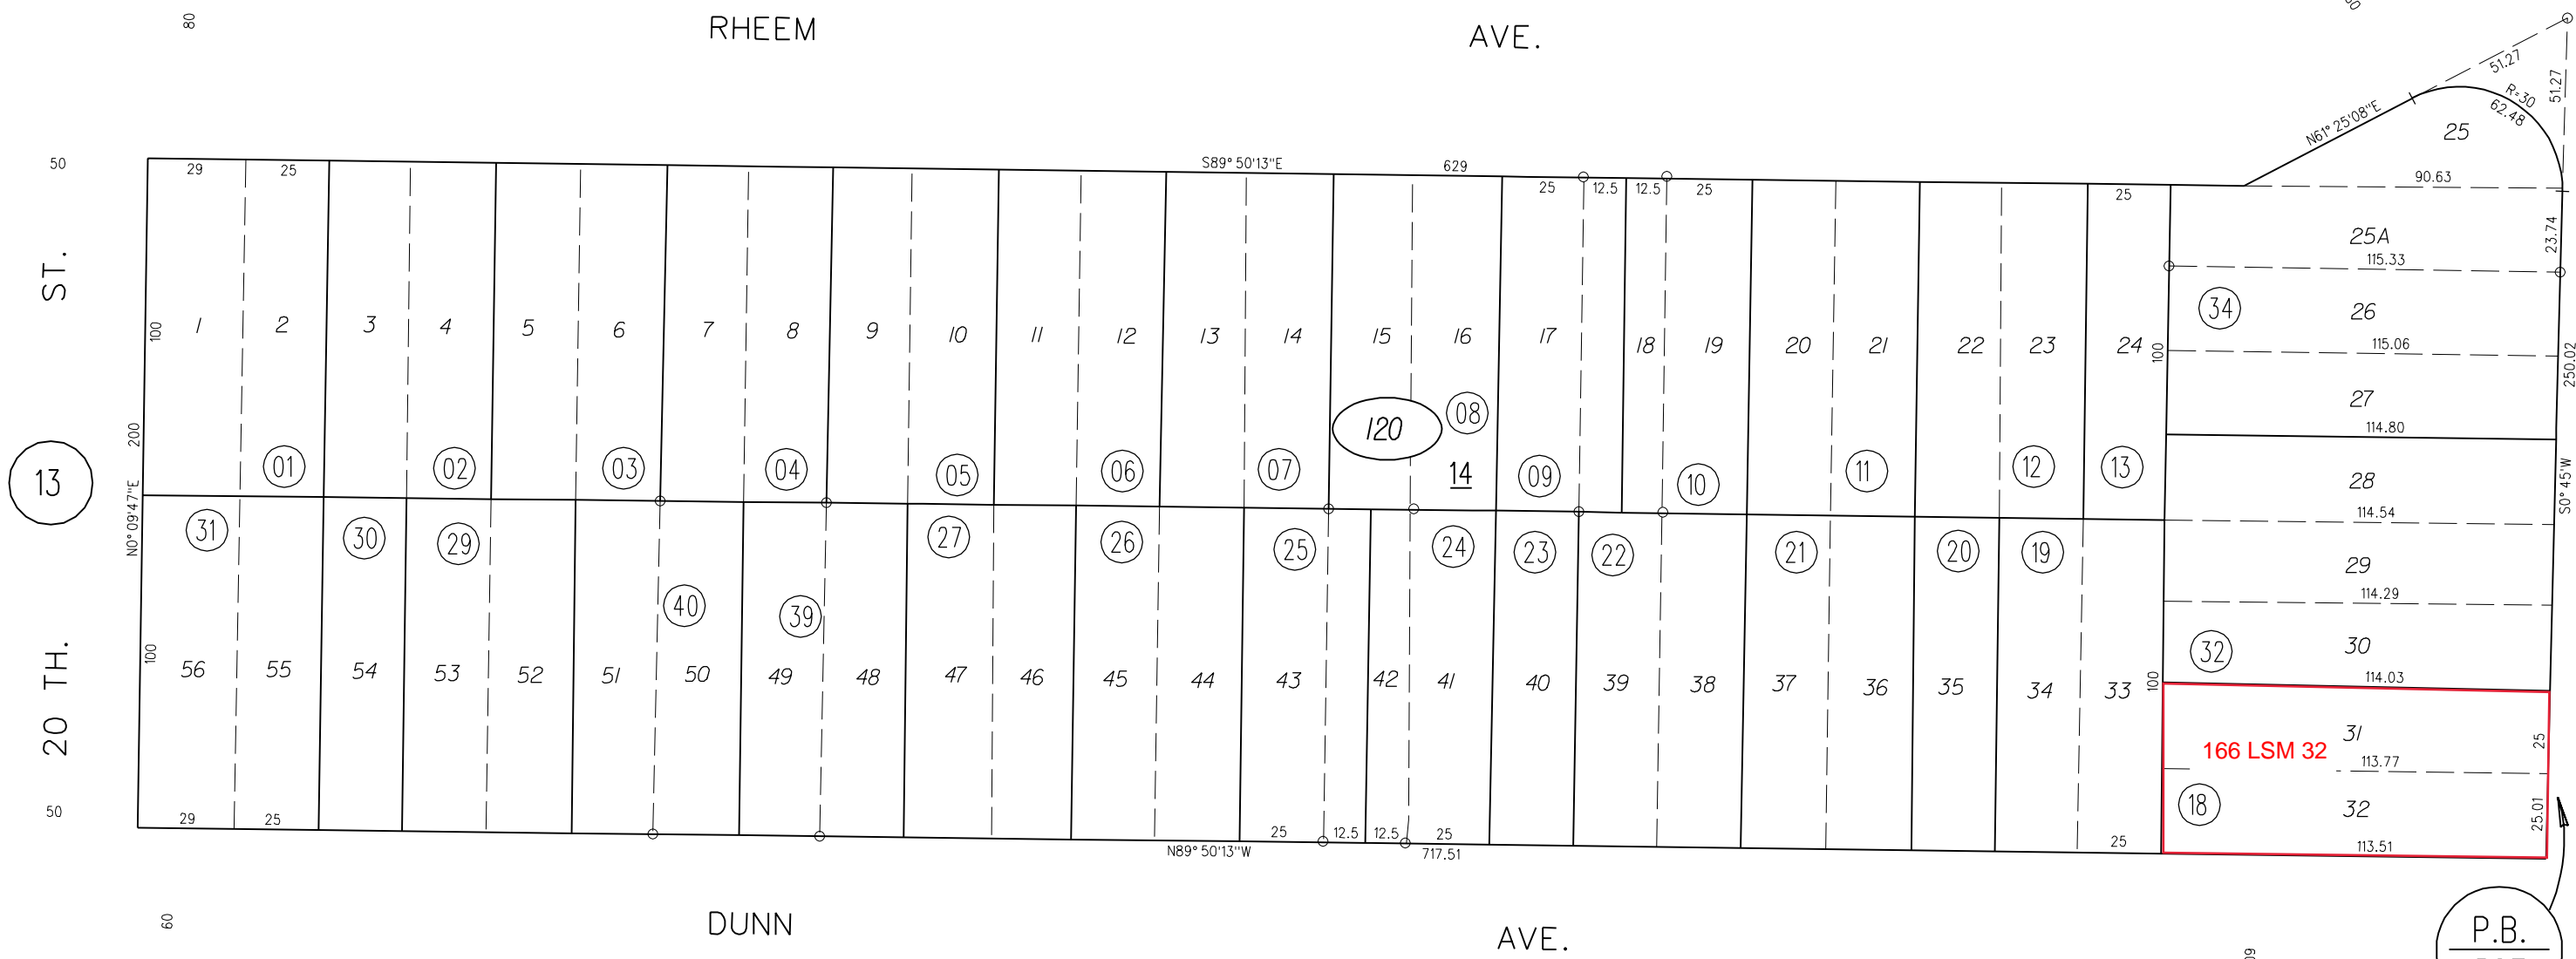

13

ST.

20 TH.

50

50

N0°09'47"E 200

100

100

80

RHEEM

AVE.

DUNN

AVE.

S89°50'13"E

629

N89°50'13"W

717.51

80

25

25A

26

27

28

29

30

31

32

18

25

25.01

250.02

50°45'W

23.74

51.27

62.48

R-30

N61°25'08"E

NOTE: THIS MAP WAS PREPARED FOR ASSESSMENT PURPOSES ONLY. NO LIABILITY IS ASSUMED FOR THE ACCURACY OF THE INFORMATION DELINEATED HEREON. ASSESSOR'S PARCELS MAY NOT COMPLY WITH LOCAL LOT SPLIT OR BUILDING SITE ORDINANCES.

P.B. 527

120

21