



A- HITTELL TRACT MB 9-211 3/5/1913
 B- BROWN ANDRADE TRACT NO 3 MB 4-82 1/30/1911
 C- ANDRADE GARDEN TRACT MB 4-94 4/4/1911

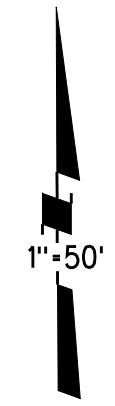

20

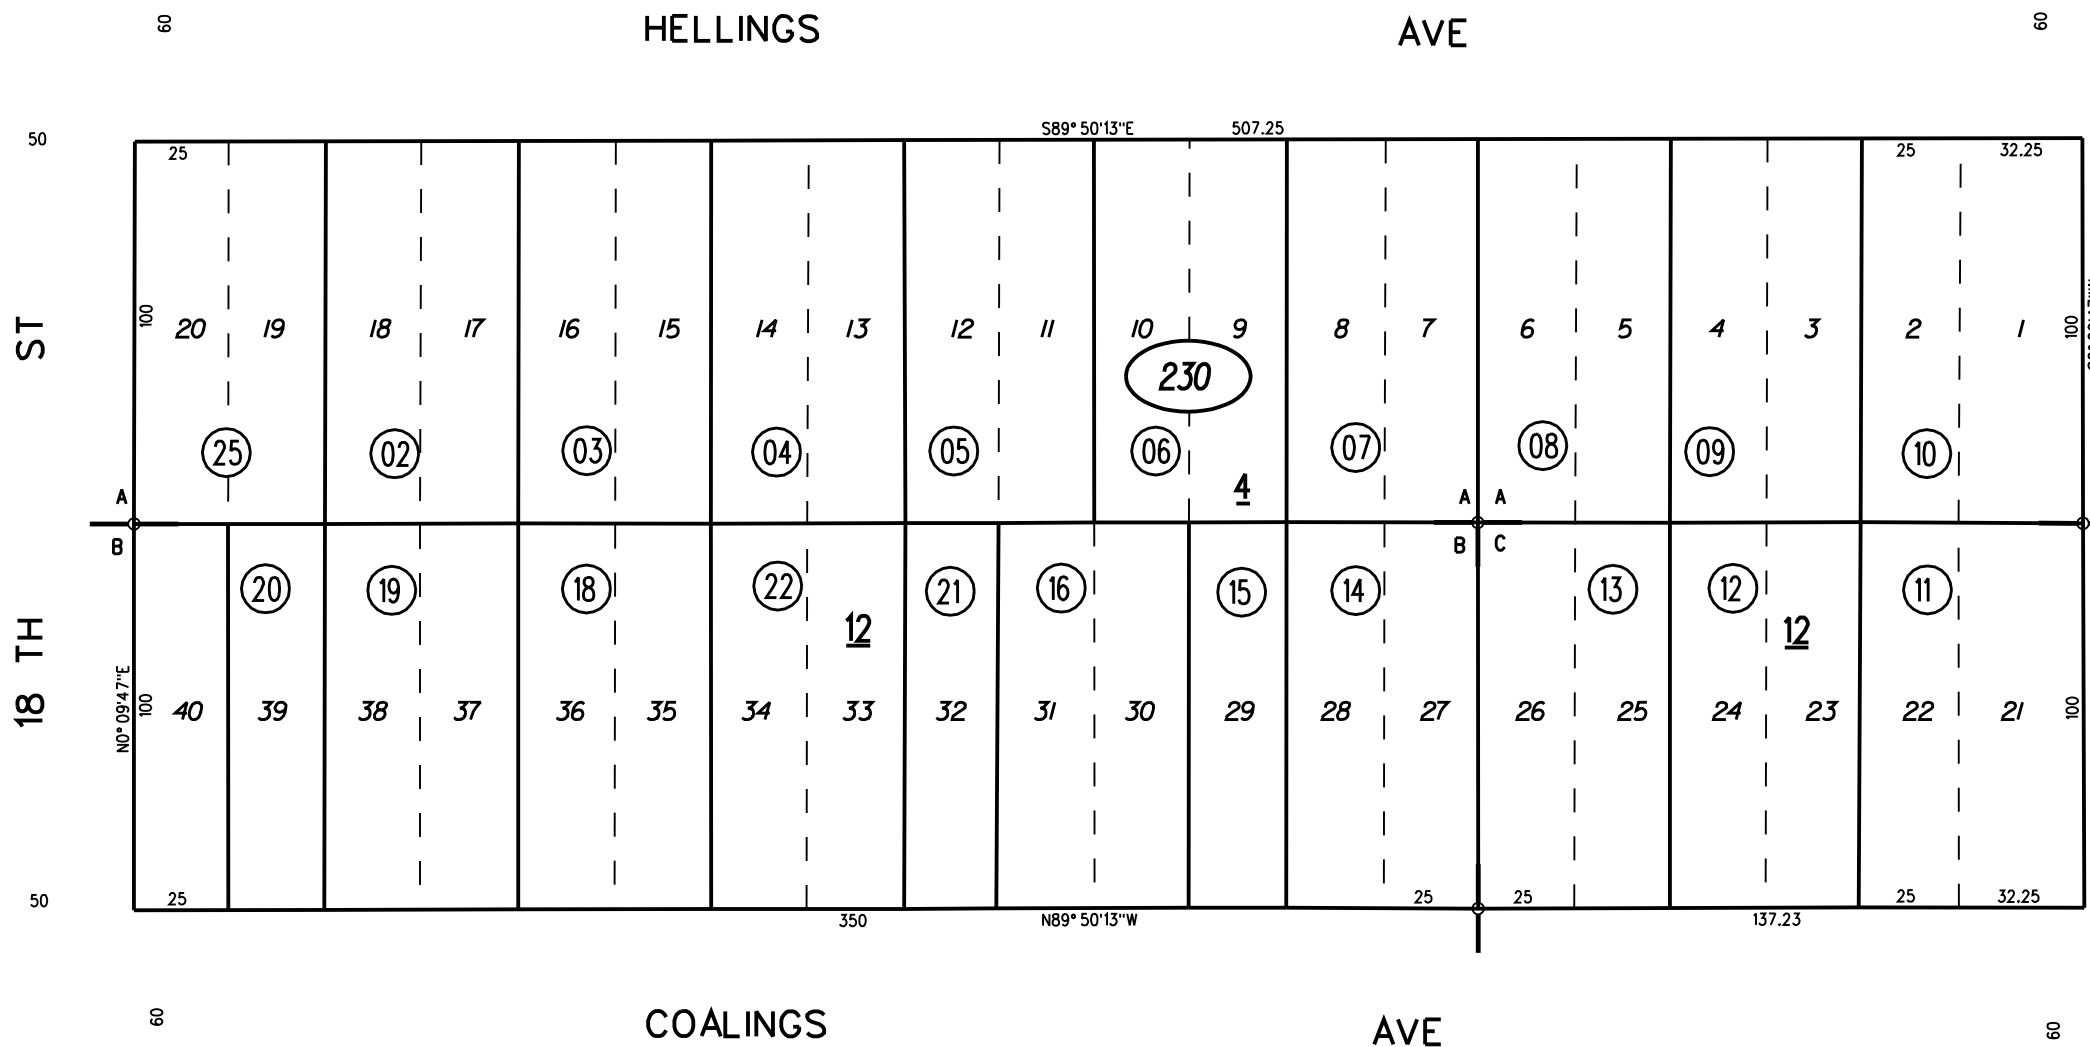

24

22

32

230

25

3/10/09

NOTE: THIS MAP WAS PREPARED FOR ASSESSMENT PURPOSES ONLY. NO LIABILITY IS ASSUMED FOR THE ACCURACY OF THE INFORMATION DELINEATED HEREON. ASSESSOR'S PARCELS MAY NOT COMPLY WITH LOCAL LOT SPLIT OR BUILDING SITE ORDINANCES.

Fm.136-58
 ASSESSOR'S MAP
 BOOK 530 PAGE 23
 CONTRA COSTA COUNTY, CALIF.

Sanborn Date : 17/12/1999