


A- TERMINAL TRACT M. B. B-36
 B- RICHMOND PARK M. B. E-101
 1- 107 P.M.22 9-19-83

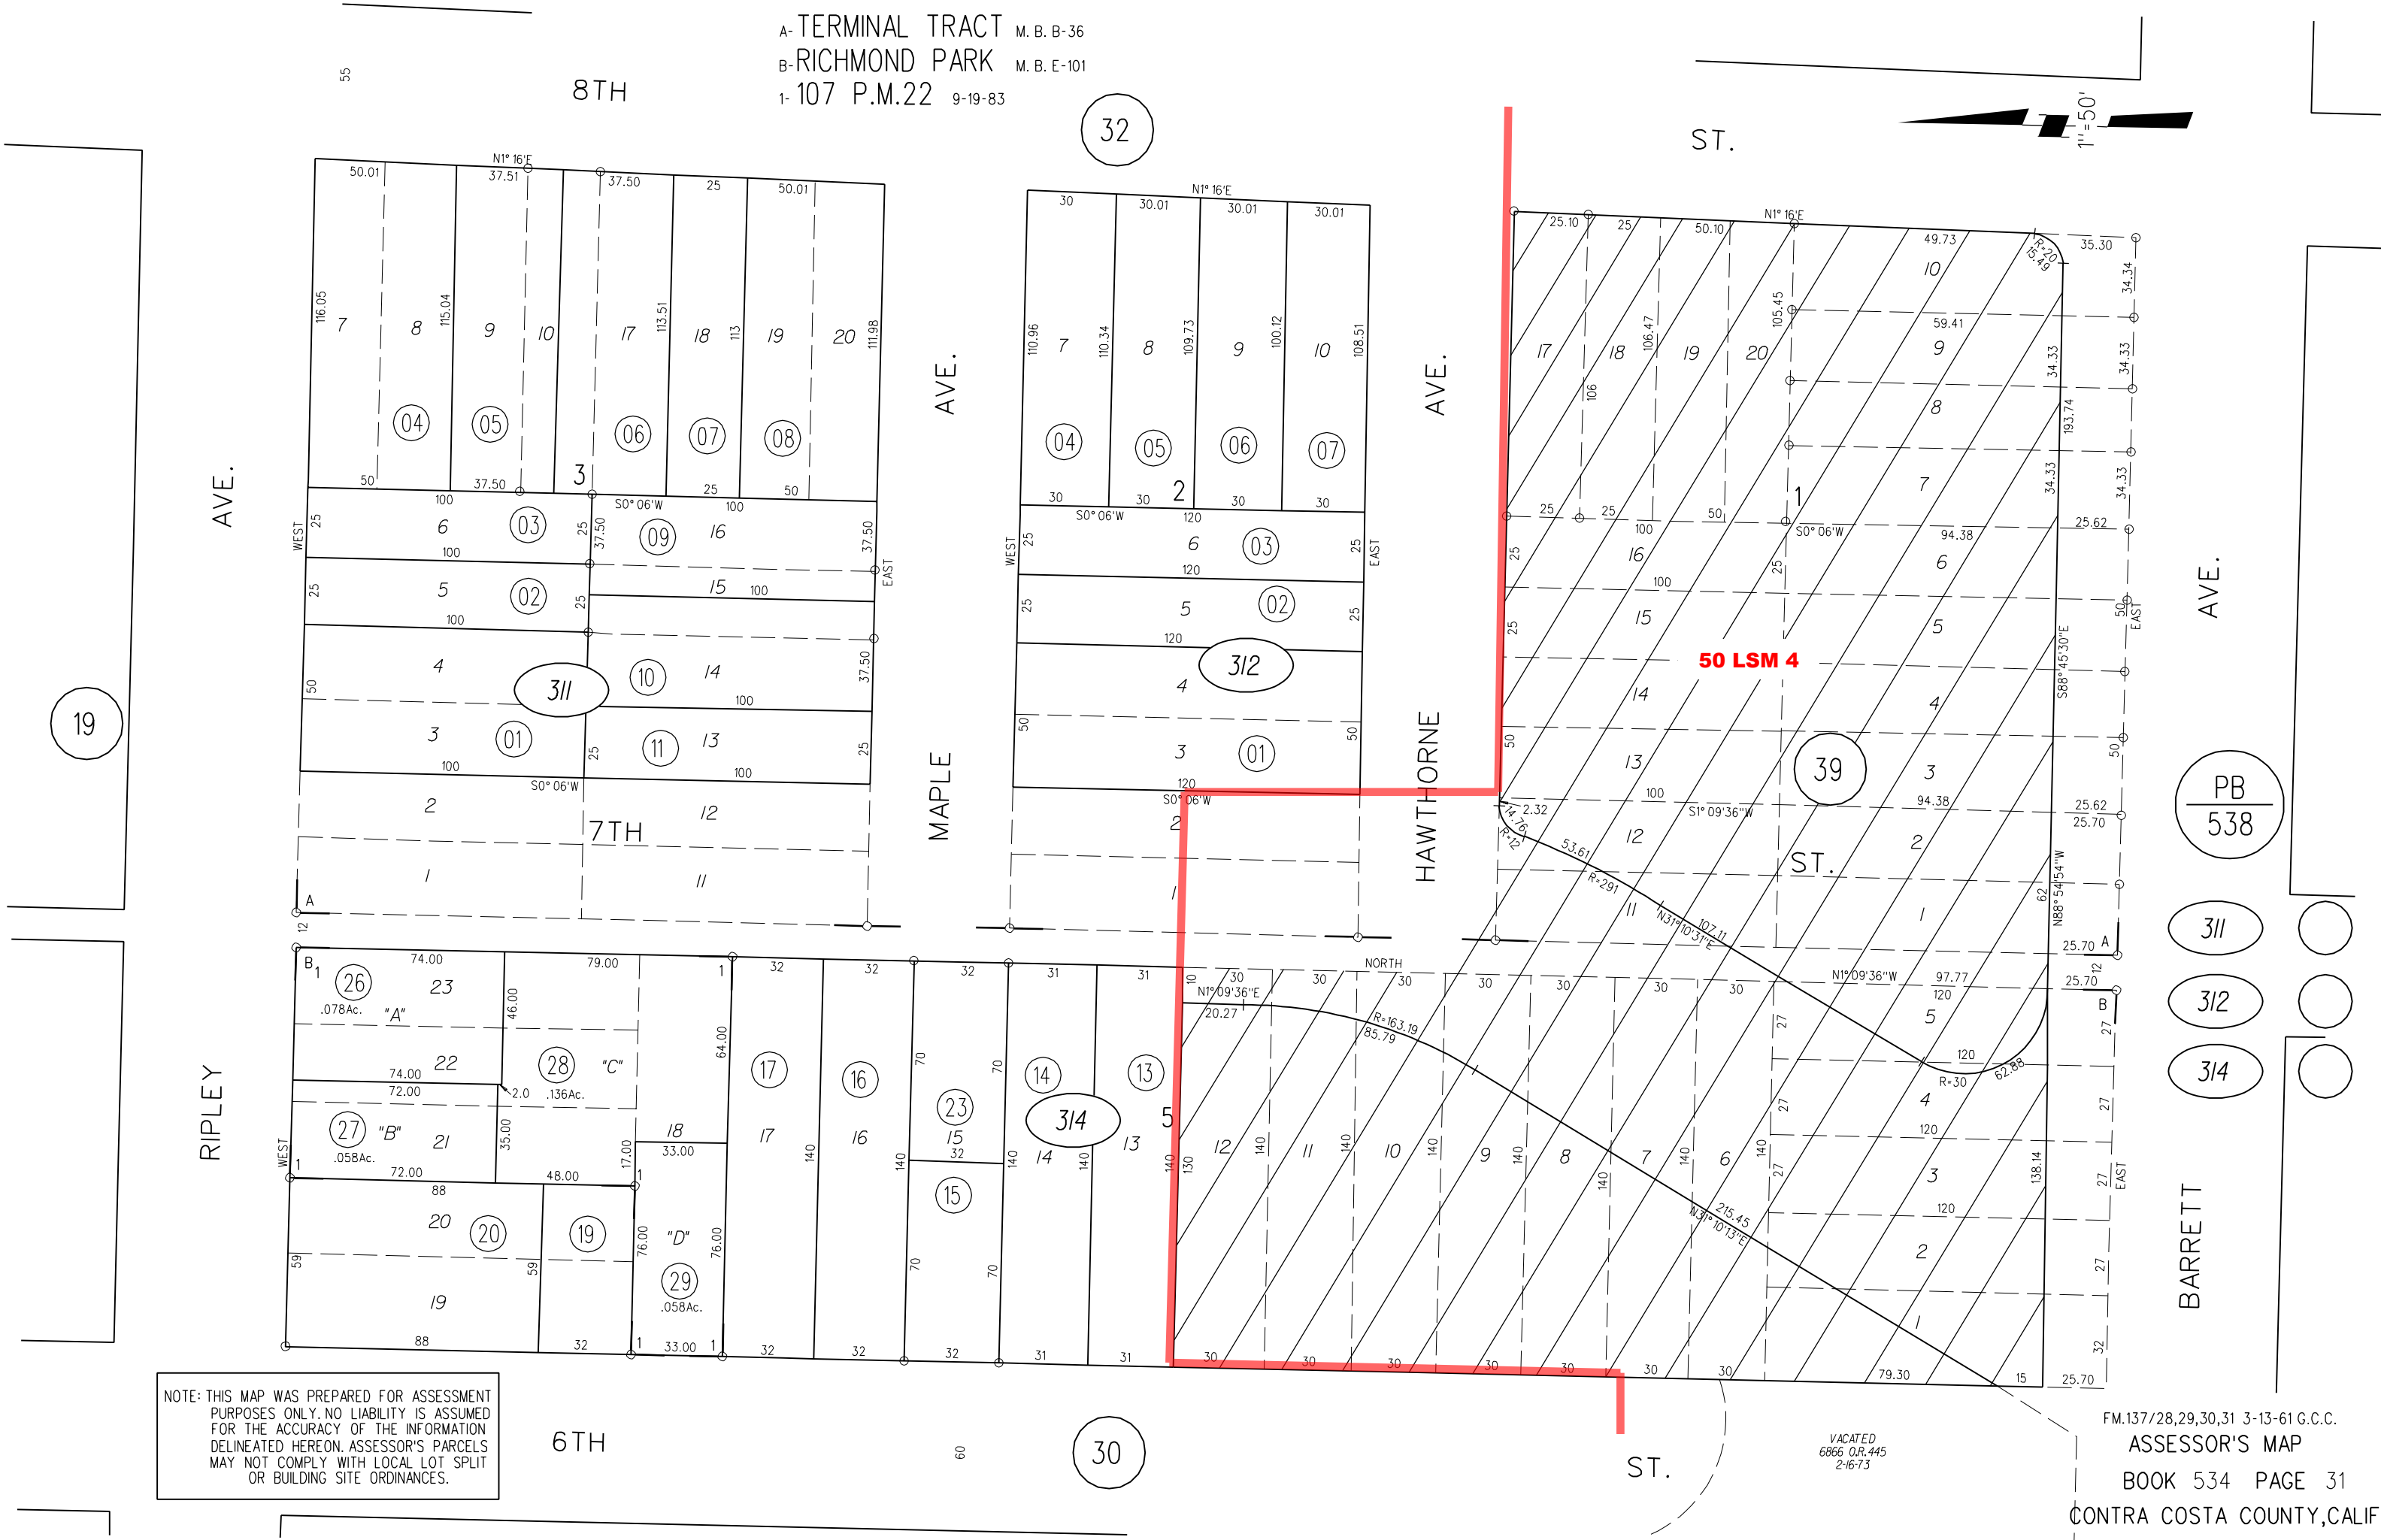

19

32

PB
538

311

312

314

NOTE: THIS MAP WAS PREPARED FOR ASSESSMENT PURPOSES ONLY. NO LIABILITY IS ASSUMED FOR THE ACCURACY OF THE INFORMATION DELINEATED HEREON. ASSESSOR'S PARCELS MAY NOT COMPLY WITH LOCAL LOT SPLIT OR BUILDING SITE ORDINANCES.

6TH

30

VACATED
6866 O.R.445
2-16-73

FM.137/28,29,30,31 3-13-61 G.C.C.
 ASSESSOR'S MAP
 BOOK 534 PAGE 31
 CONTRA COSTA COUNTY, CALIF.